



SIGN PERMIT

Community Development Department
250 North 5th Street
Grand Junction, CO 81501
(303) 244-1430

PERMIT NO. _____
Date Submitted 6/25/93
FEE \$ 15.00
Tax Schedule: 2945 143 03 009 & 04 006
Zone: B-3

BUSINESS NAME Colorado National Bank CONTRACTOR Gordon Sign Co.
STREET ADDRESS 422 White ADDRESS 2930 W 9th Ave Denver 80204
PROPERTY OWNER Colo. National Bank TELEPHONE NO 629-6121
OWNER ADDRESS _____ LICENSE NO 2930691

- 1. FLUSH WALL 2 Square Feet per Linear Foot of Building Facade
- 2. ROOF 2 Square Feet per Linear Foot of Building Facade
- 3. FREE-STANDING 2 Traffic Lanes - 0.75 Square Feet x Street Frontage
4 or more Traffic Lanes - 1.5 Square Feet x Street Frontage
- 4. PROJECTING 0.5 Square Feet per Each Linear Foot of Building Facade
- 5. OFF-PREMISE See #3 Spacing Requirements; Not > 300 Square Feet or < 15 Square Feet

Externally Illuminated Internally Illuminated Non-Illuminated

- (1 - 5) Area of Proposed Sign 6 75' Square Feet
- (1,2,4) Building Facade _____ Linear Feet
- (1 - 4) Street Frontage _____ Linear Feet
- (2,4,5) Height to Top of Sign _____ Feet Clearance to Grade _____ Feet
- (5) Distance from all Existing Off-Premise Signs within 600 Feet _____ Feet

Existing Signage/Type - Copy Change only

<u>4'7" x 5'6"</u>	<u>25</u>	Sq Ft
<u>4'7" x 5'6"</u>	<u>25</u>	Sq Ft
<u>4'7" x 5'6"</u>	<u>25</u>	Sq Ft
Total Existing:	<u>75</u>	Sq Ft

FOR OFFICE USE ONLY:

Signage Allowed on Parcel



Building	_____	Sq Ft
Free-Standing	<u>150x1.5 (grand)</u> <u>125x1.5 (5th)</u>	Sq Ft
Total Allowed:	<u>400x.75 (w)</u>	Sq Ft

COMMENTS: No New Signage - Change lettering from "Central Bank" to "Colorado National Bank"

NOTE: No sign may exceed 300 square feet. A separate sign permit is required for each sign. Attach a sketch of proposed and existing signage including types, dimensions, lettering, abutting streets, alleys, easements, property lines, and locations. All signs require a separate permit from the Building Department.

Debra Ramirez 6-7-93 Shirley A. Webb 6/25/93
Applicant's Signature Date Approved By Date

A I L

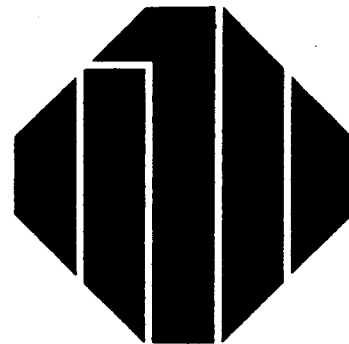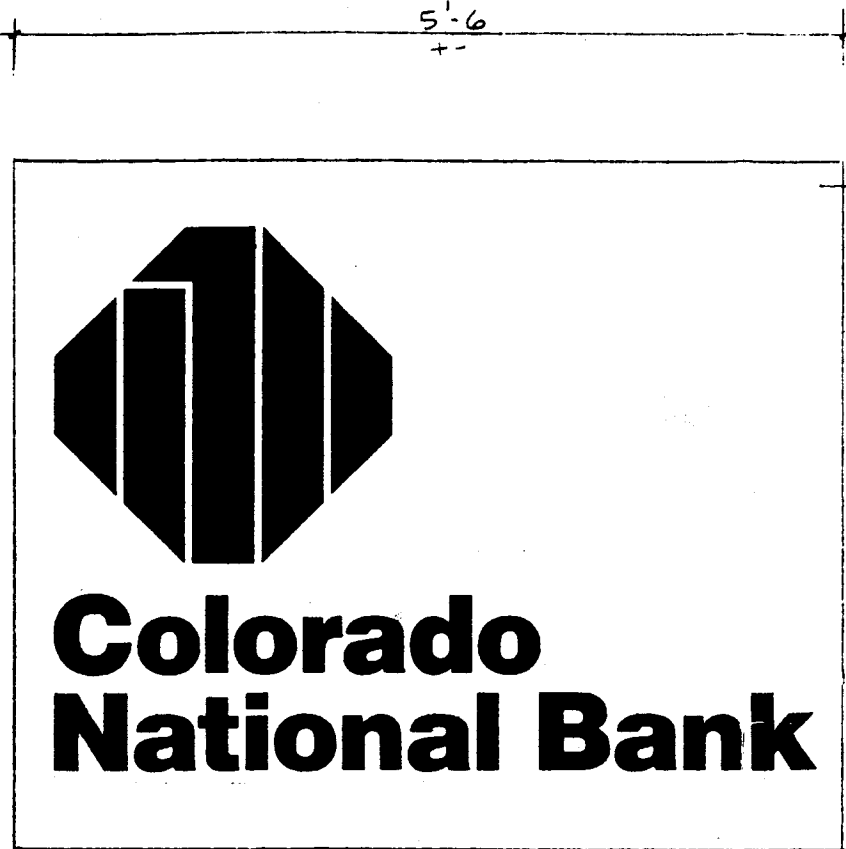


**Colorado
National Bank**

EXIST. CONC. BASES

EXIST. D.F. CABINETS (3 SIGNS)
 SIGN A 4'-7" X 5'-6"
 SIGN B 4'-7 1/2" X 5'-6 1/2"
 SIGN C 4'-8" X 5'-6"
 REMOVE EXIST. ALUCOBOND FACES.

NEW 1/8" THICK ALUM FACES PT. DIAMOND
 VOGEL AZ9401 SATIN BLACK BKDG.
 ROUT-OUT COPY & BACK WITH WHITE PLEX
 ROUT-OUT LOGO & BACK WITH NI6-504 BLUE
 REPAINT CABINET AZ9401 SATIN BLACK.

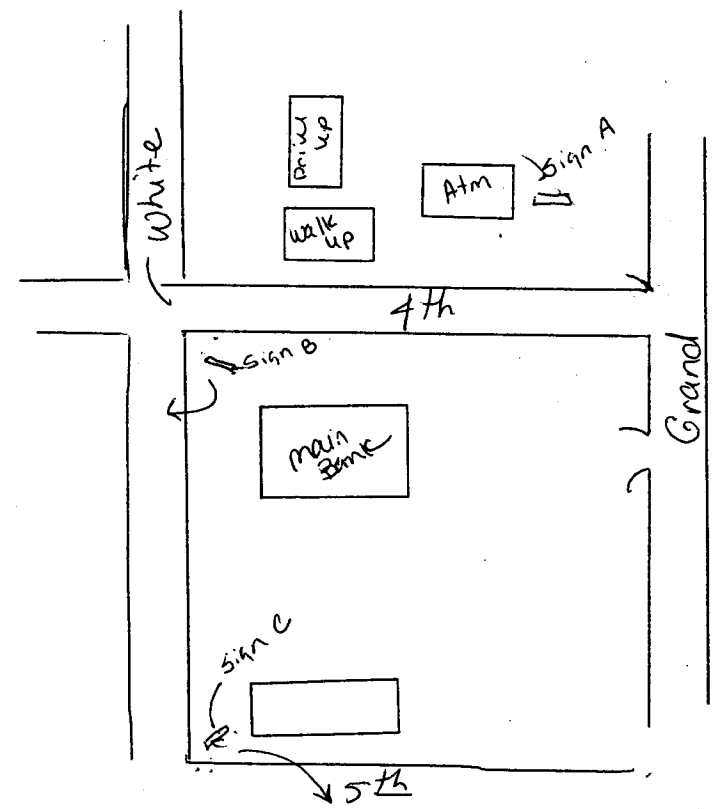

TO PERMIT

GORDON SIGN COMPANY WILL ENDEAVOR TO CLOSELY MATCH COLORS INCLUDING PMS WHERE SPECIFIED. WE CANNOT GUARANTEE EXACT MATCHES DUE TO VARYING COMPATIBILITY OF SURFACE MATERIALS AND PAINTS USED.
 © THIS DESIGN IS THE EXCLUSIVE PROPERTY OF GORDON SIGN CO. AND CANNOT BE REPRODUCED EITHER IN WHOLE OR IN PART WITHOUT THEIR WRITTEN CONSENT.

SCALE: 1" = 1'-0"

DATE: 5-13-93

DRAWN BY: JVL

DRAWING: 26534-64

CNB - 422 WHITE, GRAND JUNCTION

TISCHER/LILEY



CENTRAL BANK - GRAND JUNCTION