



# SIGN PERMIT

Community Development Department  
250 North 5th Street  
Grand Junction, CO 81501  
(303) 244-1430

PERMIT NO. \_\_\_\_\_  
Date Submitted 7-15-93  
FEE \$ 5<sup>00</sup>  
Tax Schedule: 2945134-03-018  
Zone: C-2

\*\*\*\*\*  
BUSINESS NAME GUARDIAN STORAGE CONTRACTOR BUD'S SIGNS  
STREET ADDRESS 2260 E. MAIN ADDRESS 1055 UTE  
PROPERTY OWNER TIMMERWILKE PROPERTIES TELEPHONE NO 2457100  
OWNER ADDRESS SAME LICENSE NO 2930176

- 1. FLUSH WALL 2 Square Feet per Linear Foot of Building Facade
- 2. ROOF 2 Square Feet per Linear Foot of Building Facade
- 3. FREE-STANDING 2 Traffic Lanes - 0.75 Square Feet x Street Frontage  
4 or more Traffic Lanes - 1.5 Square Feet x Street Frontage
- 4. PROJECTING 0.5 Square Feet per Each Linear Foot of Building Facade
- 5. OFF-PREMISE See #3 Spacing Requirements; Not > 300 Square Feet or < 15 Square Feet

Externally Illuminated       Internally Illuminated       Non-Illuminated

\*\*\*\*\*  
(1 - 5) Area of Proposed Sign 50 Square Feet  
(1,2,4) Building Facade 48' x 2 Linear Feet      Zoned C-2 - 25' MAX HT.  
(1 - 4) Street Frontage 130 Linear Feet  
(2,4,5) Height to Top of Sign 25 Feet Clearance to Grade 20 Feet  
(5) Distance from all Existing Off-Premise Signs within 600 Feet \_\_\_\_\_ Feet

Existing Signage/Type		
<u>none</u>	_____	Sq Ft
_____	_____	Sq Ft
_____	_____	Sq Ft
<b>Total Existing:</b>	_____	Sq Ft

**FOR OFFICE USE ONLY:**

**Signage Allowed on Parcel**

Building 48x2=96 96 Sq Ft


Free-Standing 130.75-92.5 Sq Ft

**Total Allowed:** 98 Sq Ft

COMMENTS: \_\_\_\_\_

\*\*\*\*\*  
**NOTE:** No sign may exceed 300 square feet. A separate sign permit is required for each sign. Attach a sketch of proposed and existing signage including types, dimensions, lettering, abutting streets, alleys, easements, property lines, and locations. All signs require a separate permit from the Building Department.

[Signature]      7-15-93      [Signature]      7/15/93  
Applicant's Signature      Date      Approved By      Date

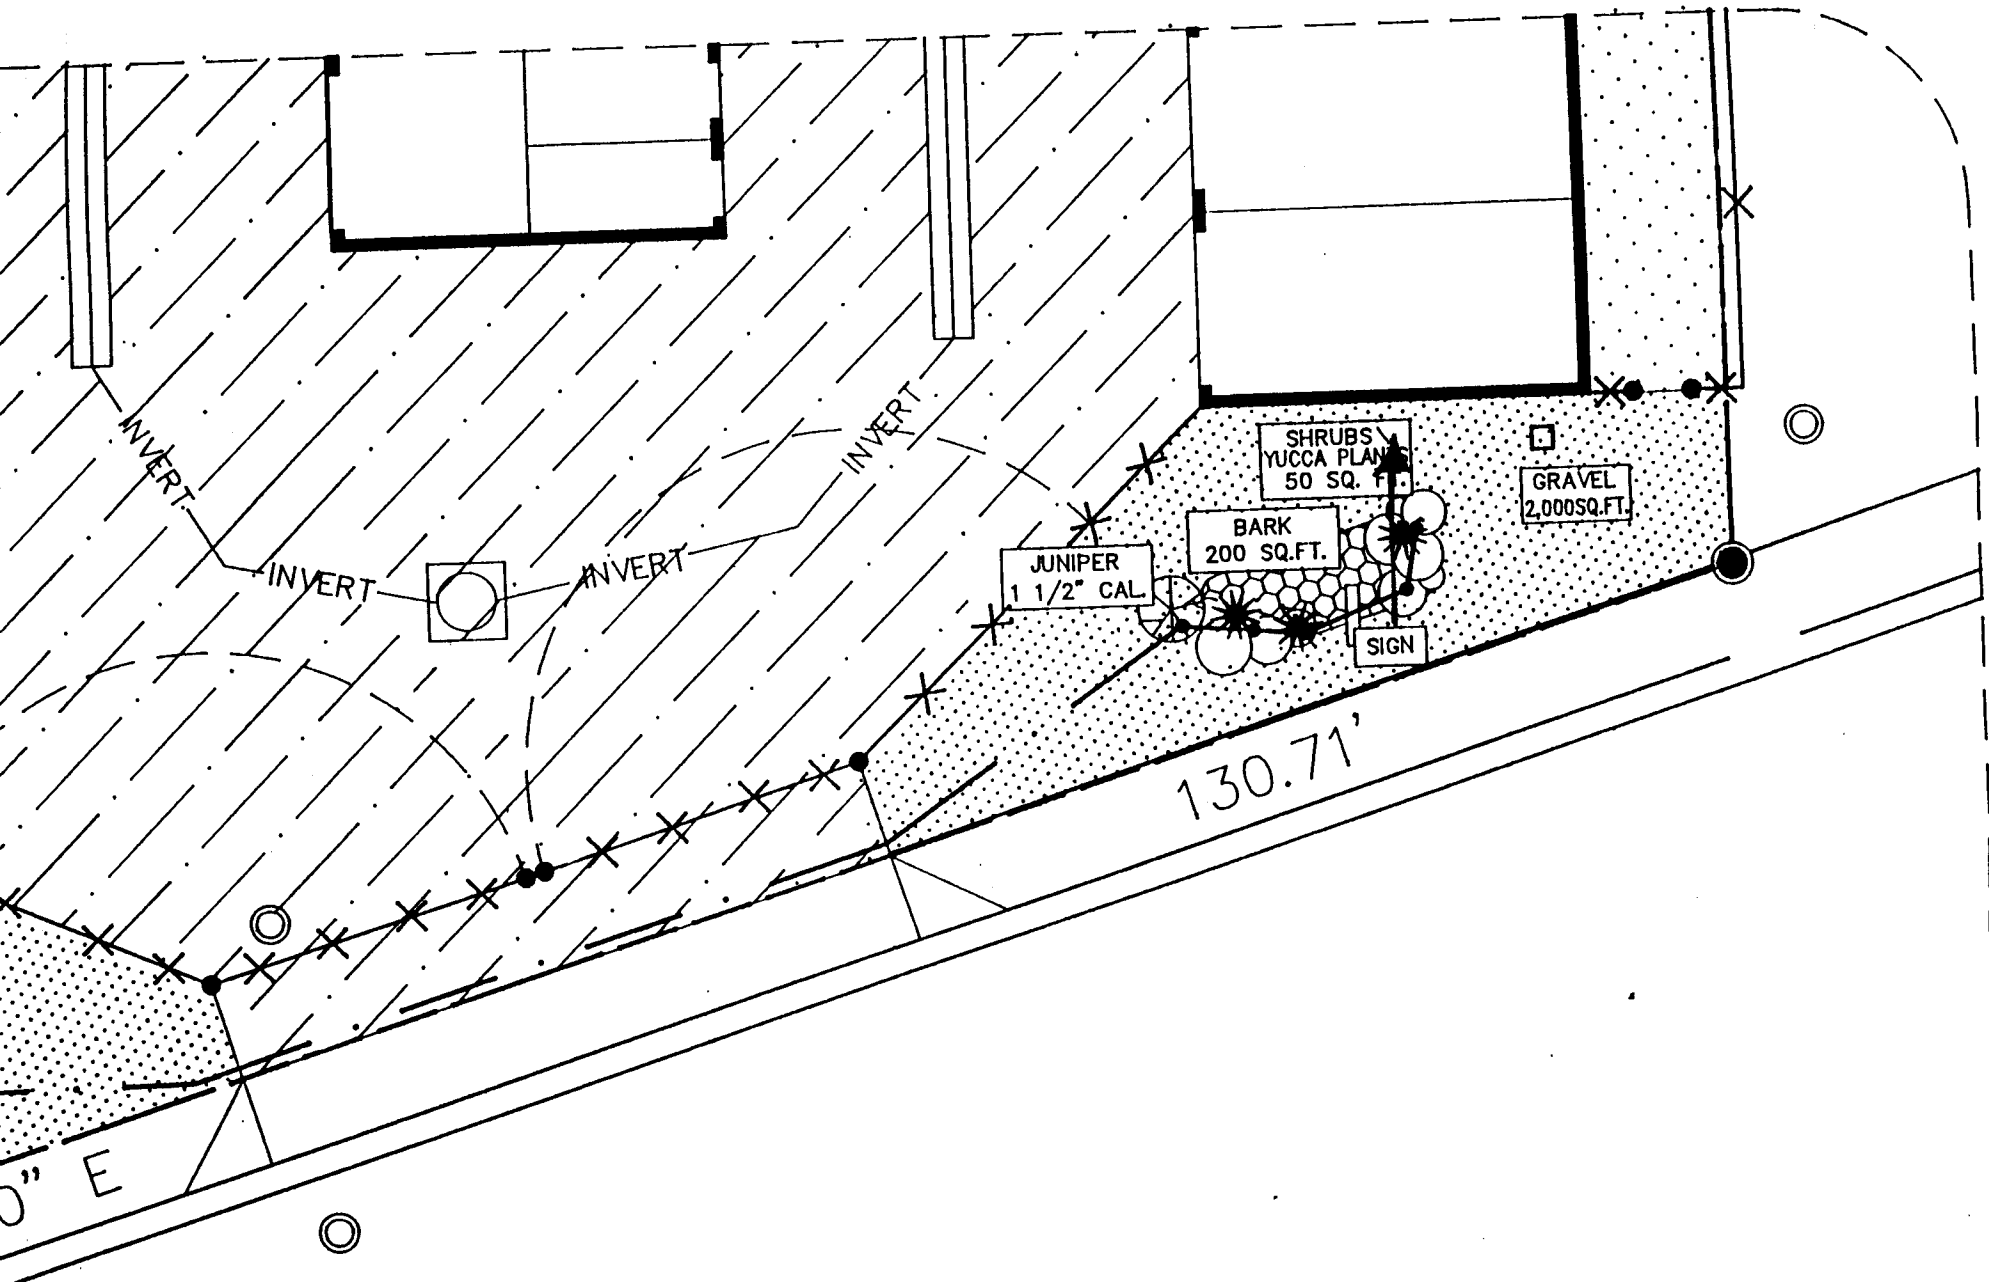

130.71'

JUNIPER  
1 1/2" CAL

BARK  
200 SQ. FT.

SHRUBS  
YUCCA PLANT  
50 SQ. FT.

GRAVEL  
2,000 SQ. FT.

SIGN

INVERT

INVERT

INVERT

INVERT

0" E