



# SIGN PERMIT

Community Development Department  
250 North 5th Street  
Grand Junction, CO 81501  
(303) 244-1430

PERMIT NO. 46483  
Date Submitted 10-4-93  
FEE \$ 500  
Tax Schedule: 2945-143-29-008  
Zone: C-2

5th STREET FRONTAGE

BUSINESS NAME Greyhound CONTRACTOR G.S. Signs + Neon  
STREET ADDRESS 230 S. 5th G.S. 02 ADDRESS 2915 Hill Ave. G.S. 04  
PROPERTY OWNER Smith TELEPHONE NO 243-2950  
OWNER ADDRESS PO Box 756 LICENSE NO 2910308  
G.S. Co. 81504

- 1. FLUSH WALL 2 Square Feet per Linear Foot of Building Facade
- 2. ROOF 2 Square Feet per Linear Foot of Building Facade
- 3. FREE-STANDING 2 Traffic Lanes - 0.75 Square Feet x Street Frontage  
X 4 or more Traffic Lanes - 1.5 Square Feet x Street Frontage
- 4. PROJECTING X 0.5 Square Feet per Each Linear Foot of Building Facade
- 5. OFF-PREMISE See #3 Spacing Requirements; Not > 300 Square Feet or < 15 Square Feet

Externally Illuminated  Internally Illuminated  Non-Illuminated

- (1 - 5) Area of Proposed Sign 18' Square Feet 3' H X 6' Long
- (1,2,4) Building Facade 130 Linear Feet
- (1 - 4) Street Frontage \_\_\_\_\_ Linear Feet
- (2,4,5) Height to Top of Sign 16 Feet Clearance to Grade 13' Feet
- (5) Distance from all Existing Off-Premise Signs within 600 Feet \_\_\_\_\_ Feet

### Existing Signage/Type

<u>1</u>	<u>2' X 4'</u>	<u>Greyhound</u>	<u>8'</u>	Sq Ft
<u>new</u>	<u>1</u>	<u>2' X 4'</u>	<u>Money Gram</u>	<u>8'</u> Sq Ft
	<u>2</u>	<u>4' X 8'</u>	<u>FW Greyhound</u>	<u>64</u> Sq Ft
	<b>Total Existing:</b>			<u>8</u> Sq Ft

**FOR OFFICE USE ONLY:**

**Signage Allowed on Parcel**

Building 65 Sq Ft

Free-Standing FOR projecting Sq Ft


**Total Allowed:** 65 Sq Ft FOR projecting

COMMENTS: Remove existing 2'6" X 6' Trailways cabinet + install the new money Gram sign in its location

**NOTE:** No sign may exceed 300 square feet. A separate sign permit is required for each sign. Attach a sketch of proposed and existing signage including types, dimensions, lettering, abutting streets, alleys, easements, property lines, and locations. All signs require a separate permit from the Building Department.

John O. Schuman 10-4-93 [Signature] 10-4-93  
Applicant's Signature Date Approved By Date

18  $\nabla$  Projecting Sign

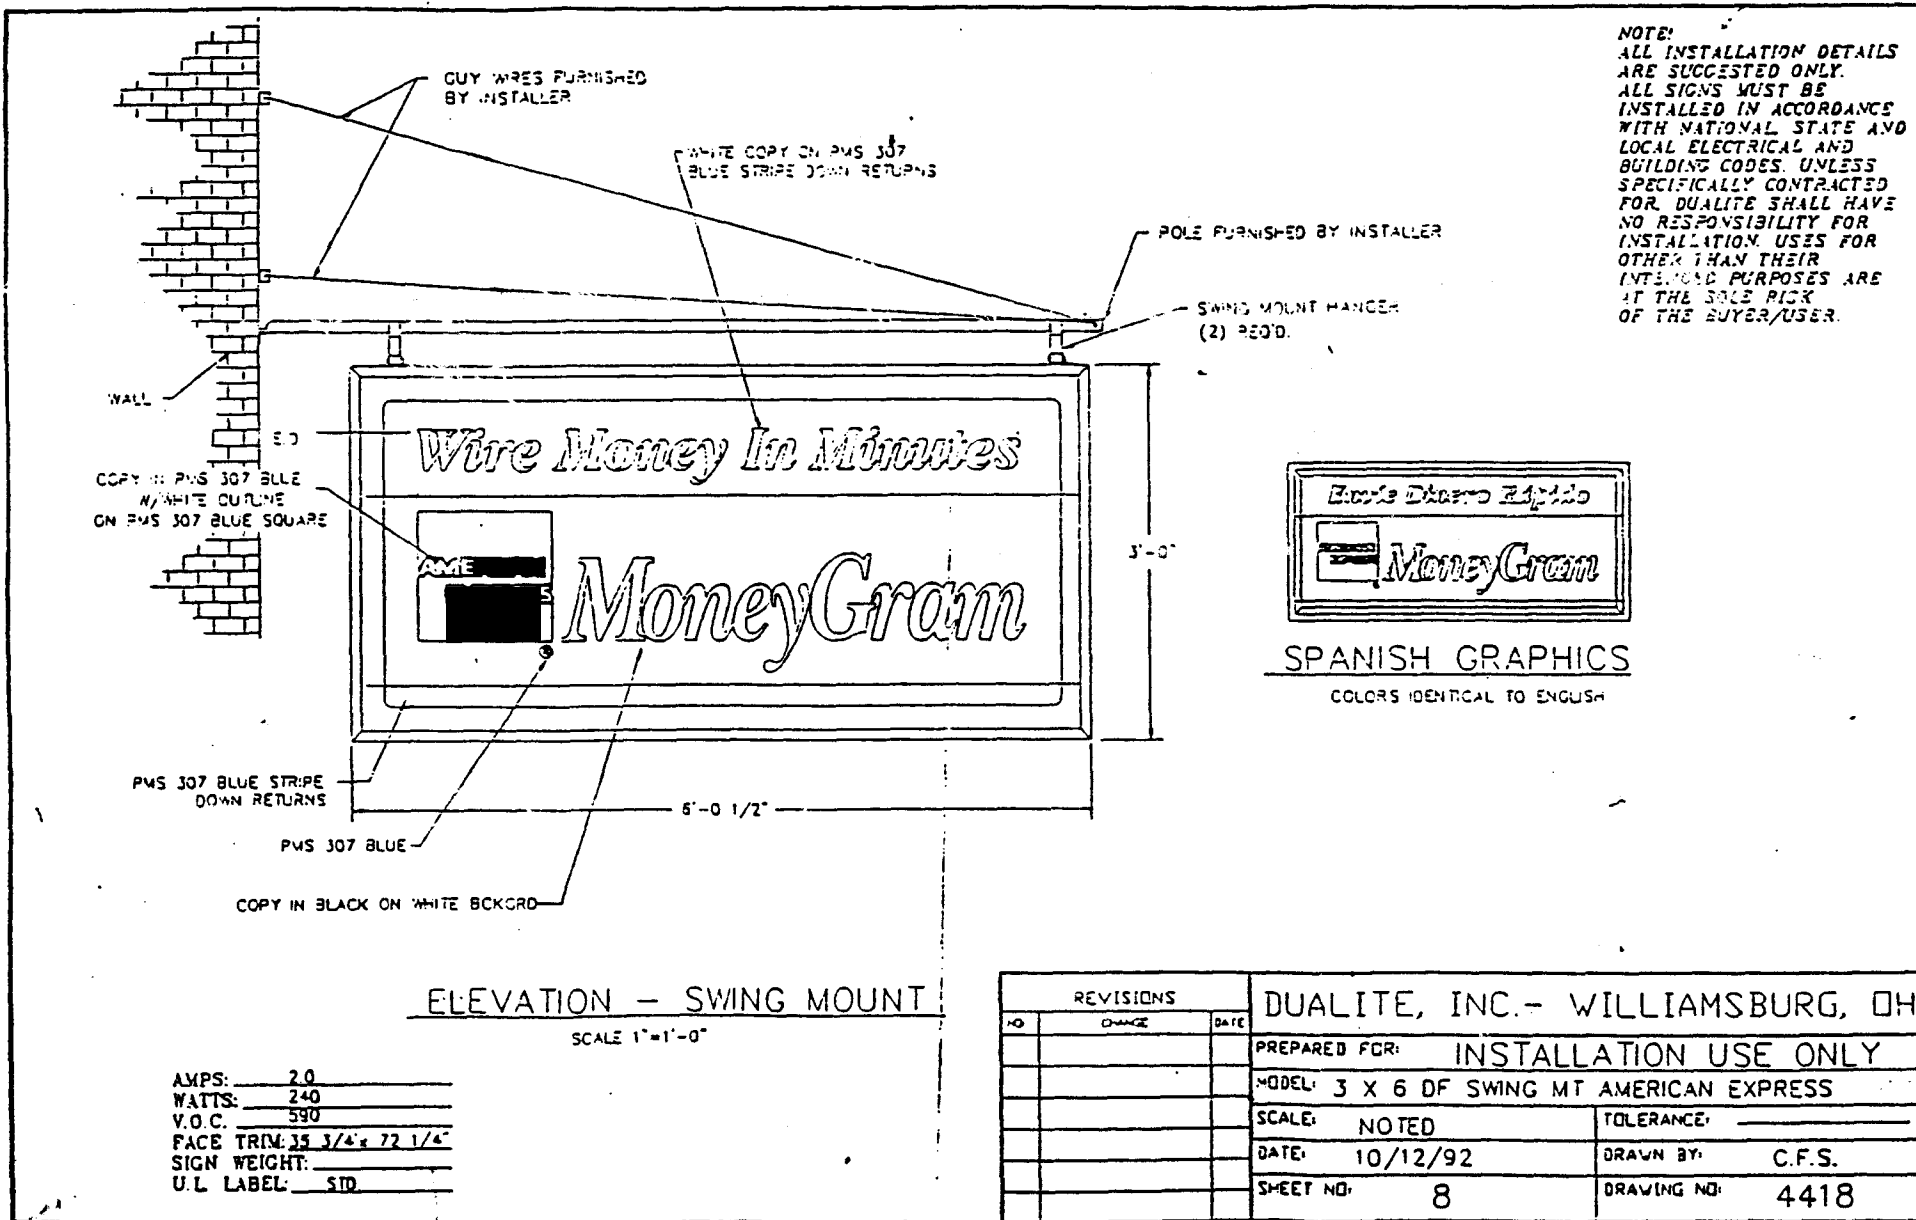



# SIGN PERMIT

Community Development Department  
250 North 5th Street  
Grand Junction, CO 81501  
(303) 244-1430

PERMIT NO. \_\_\_\_\_  
Date Submitted 10-4-93  
FEE \$ 500  
Tax Schedule: 2945-143-29-008  
Zone: C-2

UTE AVENUE FRONTAGE

\*\*\*\*\*  
BUSINESS NAME Grayhound CONTRACTOR G.J. Signs + Neon  
STREET ADDRESS 230 J. 5th GJ. 02 ADDRESS 2915 Hill Ave, G.J. 04  
PROPERTY OWNER Smith Assoc. TELEPHONE NO 245-2950  
OWNER ADDRESS PO Box 756 LICENSE NO 2910308  
G.J. 81502  
\*\*\*\*\*

- 1. FLUSH WALL X 2 Square Feet per Linear Foot of Building Facade
- 2. ROOF 2 Square Feet per Linear Foot of Building Facade
- 3. FREE-STANDING 2 Traffic Lanes - 0.75 Square Feet x Street Frontage  
4 or more Traffic Lanes - 1.5 Square Feet x Street Frontage
- 4. PROJECTING 0.5 Square Feet per Each Linear Foot of Building Facade
- 5. OFF-PREMISE See #3 Spacing Requirements; Not > 300 Square Feet or < 15 Square Feet

Externally Illuminated       Internally Illuminated       Non-Illuminated

(1 - 5) Area of Proposed Sign 8' Square Feet 2'x4'  
(1,2,4) Building Facade 150 Linear Feet  
(1 - 4) Street Frontage \_\_\_\_\_ Linear Feet  
(2,4,5) Height to Top of Sign 14' Feet Clearance to Grade 12' Feet  
(5) Distance from all Existing Off-Premise Signs within 600 Feet \_\_\_\_\_ Feet

Existing Signage/Type		
<del>1- 2' x 8' Grayhound</del>	<del>16</del>	Sq Ft
2- 4' x 8' Grayhound FW	64	Sq Ft
		Sq Ft
<b>Total Existing:</b>	<u>64</u>	Sq Ft

**FOR OFFICE USE ONLY:**

**Signage Allowed on Parcel**

Building 300 Sq Ft


Free-Standing \_\_\_\_\_ Sq Ft

**Total Allowed:** 300 Sq Ft


COMMENTS: Sign is located under the overhead drive thru canopy

**NOTE:** No sign may exceed 300 square feet. A separate sign permit is required for each sign. Attach a sketch of proposed and existing signage including types, dimensions, lettering, abutting streets, alleys, easements, property lines, and locations. All signs require a separate permit from the Building Department.

[Signature] 10-4-93      [Signature] 10-4-93  
Applicant's Signature      Date      Approved By      Date

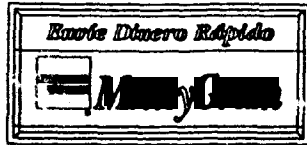

**SPANISH GRAPHICS**  
ALL OTHER INFORM. REMAINS SAME

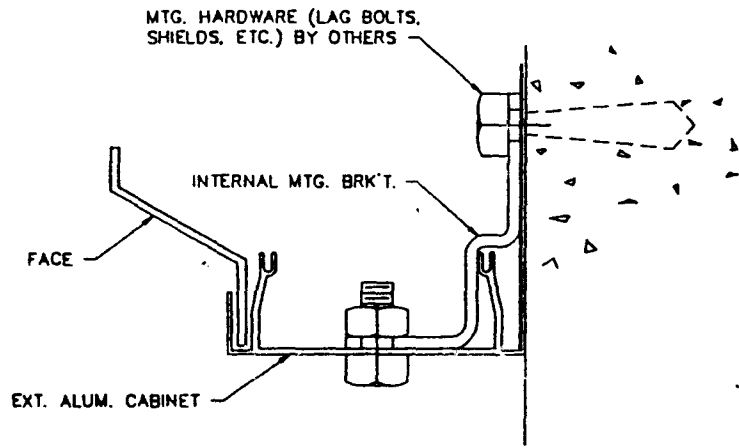


**TYPICAL SECTION**

HALF SCALE

**NOTE:**  
ALL INSTALLATION DETAILS  
ARE SUGGESTED ONLY.  
ALL SIGNS MUST BE  
INSTALLED IN ACCORDANCE  
WITH NATIONAL STATE AND  
LOCAL ELECTRICAL AND  
BUILDING CODES. UNLESS  
SPECIFICALLY CONTRACTED  
FOR, DUALITE SHALL HAVE  
NO RESPONSIBILITY FOR  
INSTALLATION USES FOR  
OTHER THAN THEIR  
INTENDED PURPOSES ARE  
AT THE SOLE RISK  
OF THE BUYER/USER.

AMPS: .90  
WATTS: 105  
V.O.C: 400  
FACE TRIM: 23 3/4" X 48 1/4"  
SIGN WEIGHT:  
U.L. LABEL: STD

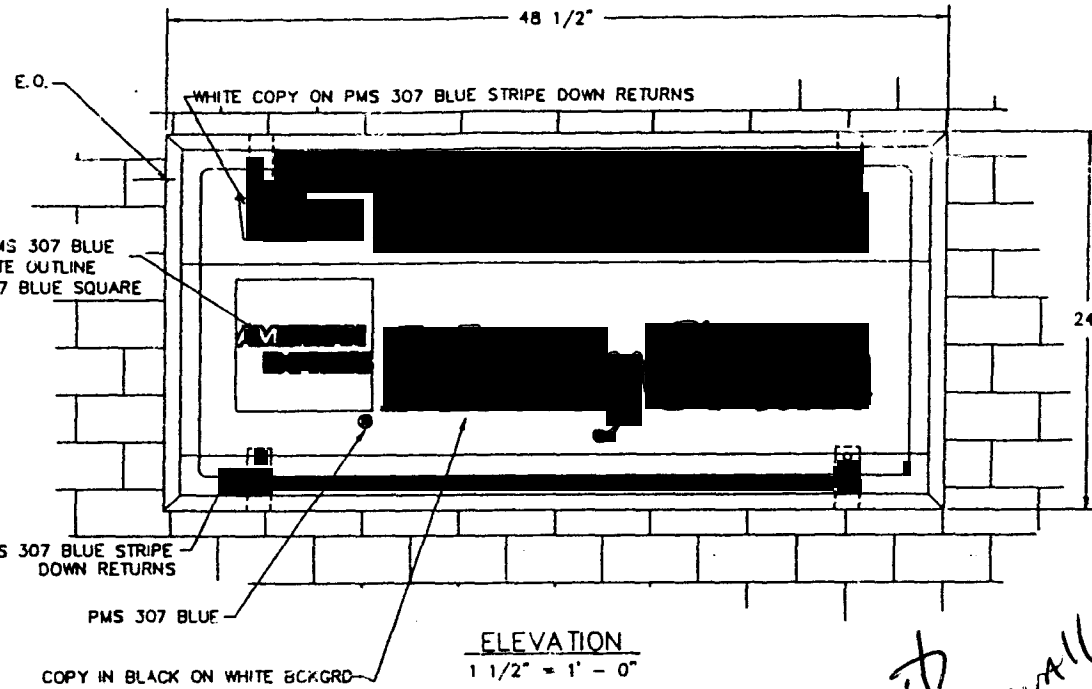


**ELEVATION**  
1 1/2" = 1' - 0"

*8 1/2" Flush wall*

REVISIONS			DUALITE, INC. - WILLIAMSBURG, OH.	
NO.	CHANGE	DATE	PREPARED FOR: INSTALLATION USE ONLY	
			MODEL: 2 X 4 SF WALL MT AMERICAN EXPRESS	
			SCALE: NOTED	TOLERANCE: _____
			DATE: 10/13/92	DRAWN BY: C.F.S.
			SHEET NO: 1	DRAWING NO: 4418

Certified Electric 3435

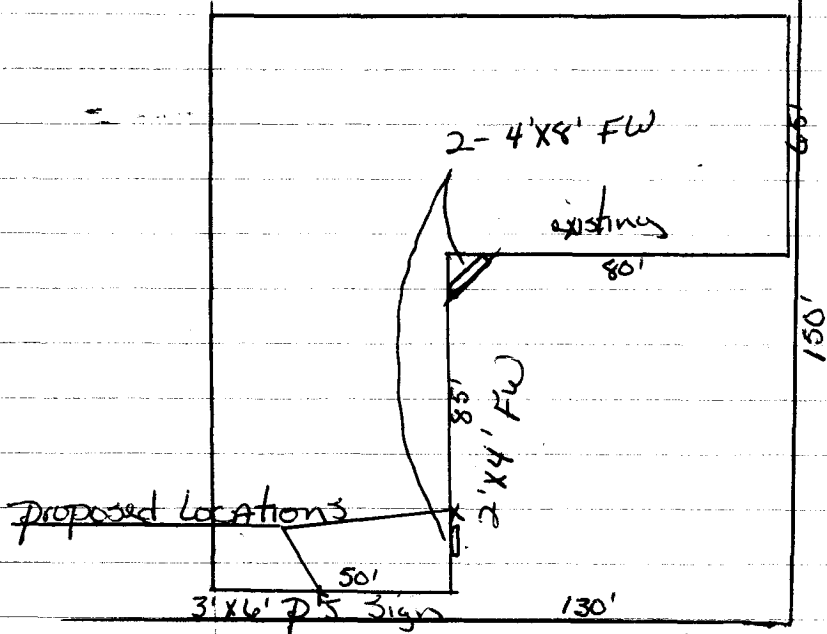

230 S. 5th Street

5th Street ←

