



SIGN PERMIT

Community Development Department
250 North 5th Street
Grand Junction, CO 81501
(303) 244-1430

PERMIT NO. _____
Date Submitted 10-26-95
FEE \$ 25.00
Tax Schedule 2945-111-27-005
Zone PB

BUSINESS NAME QUIZNO'S
STREET ADDRESS 1125 PATTERSON
PROPERTY OWNER DJS FOODS, INC.
OWNER ADDRESS SAME

CONTRACTOR BUD'S SIGNS
LICENSE NO 2950157
ADDRESS 1055 UTE AVE
TELEPHONE NO 245-7700

- 1. FLUSH WALL 2 Square Feet per Linear Foot of Building Facade
- 2. ROOF 2 Square Feet per Linear Foot of Building Facade
- 3. FREE-STANDING 2 Traffic Lanes - 0.75 Square Feet x Street Frontage
4 or more Traffic Lanes - 1.5 Square Feet x Street Frontage
- 4. PROJECTING 0.5 Square Feet per each Linear Foot of Building Facade
- 5. OFF-PREMISE See #3 Spacing Requirements; Not > 300 Square Feet or < 15 Square Feet

Externally Illuminated Internally Illuminated Non-Illuminated

(1 - 5) Area of Proposed Sign 36.75 Square Feet
(1,2,4) Building Facade 52' Linear Feet (NORTH)
(1 - 4) Street Frontage 94' Linear Feet
(2,4,5) Height to Top of Sign 18 Feet Clearance to Grade 14'-6" Feet
(5) Distance from all Existing Off-Premise Signs within 600 Feet _____ Feet

Existing Signage/Type	_____	Sq Ft
	_____	Sq Ft
	_____	Sq Ft
Total Existing:	_____	Sq Ft


FOR OFFICE USE ONLY:	
<u>Signage Allowed on Parcel</u>	
Building _____	Sq Ft
Free-Standing _____	Sq Ft
Total Allowed: <u>126</u>	Sq Ft

COMMENTS: THIS IS THE NORTH FACING SIGN
2 other permits with this - #213-94

NOTE: No sign may exceed 300 square feet. A separate sign permit is required for each sign. Attach a sketch of proposed and existing signage including types, dimensions, lettering, abutting streets, alleys, easements, property lines, and locations. All signs require a separate permit from the Building Department.

[Signature] 10-26-95 Kathy Portman 10/26/95
Applicant's Signature Date Approved By Date

WHITE W/ GREEN PVC INSET
CENT LAMP STRIP ILLUM
EGG-CRATE COFFIT

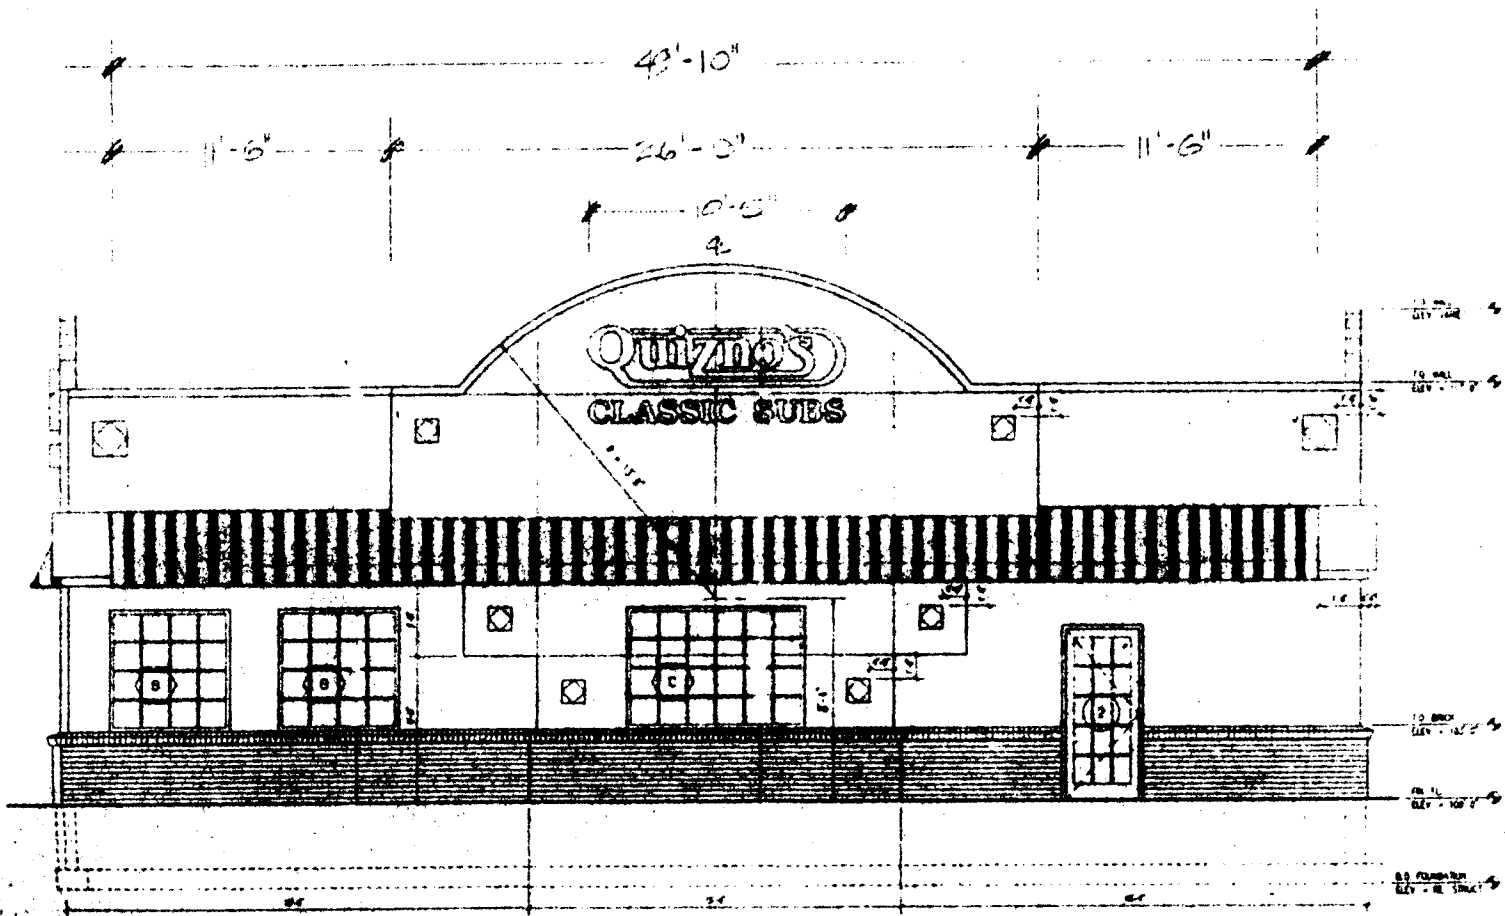

NORTH ELEVATION

3
10

SCALE 1/8" = 1'-0"



SIGN PERMIT

Community Development Department
250 North 5th Street
Grand Junction, CO 81501
(303) 244-1430

PERMIT NO. _____
Date Submitted 10-26-95
FEE \$ 5.00
Tax Schedule 2945-111-27-005
Zone PB

BUSINESS NAME QUIZNO'S CONTRACTOR Buo's SIGNS
STREET ADDRESS 1125 PATTERSON LICENSE NO 2950157
PROPERTY OWNER DJS FOODS, INC ADDRESS 1055 UTE
OWNER ADDRESS SAME TELEPHONE NO 245-7700

- 1. FLUSH WALL 2 Square Feet per Linear Foot of Building Facade
- 2. ROOF 2 Square Feet per Linear Foot of Building Facade
- 3. FREE-STANDING 2 Traffic Lanes - 0.75 Square Feet x Street Frontage
4 or more Traffic Lanes - 1.5 Square Feet x Street Frontage
- 4. PROJECTING 0.5 Square Feet per each Linear Foot of Building Facade
- 5. OFF-PREMISE See #3 Spacing Requirements; Not > 300 Square Feet or < 15 Square Feet

Externally Illuminated Internally Illuminated Non-Illuminated

(1 - 5) Area of Proposed Sign 36.75 Square Feet
(1,2,4) Building Facade 52' Linear Feet (SOUTH)
(1 - 4) Street Frontage 94' Linear Feet
(2,4,5) Height to Top of Sign 18 Feet Clearance to Grade 14'-6" Feet
(5) Distance from all Existing Off-Premise Signs within 600 Feet _____ Feet

Existing Signage/Type

<u>FLUSH WALL (NORTH)</u>	<u>36.75</u>	Sq Ft
<u>" " (EAST)</u>	<u>36.75</u>	Sq Ft
_____	_____	Sq Ft
Total Existing:	<u>73.5</u>	Sq Ft

FOR OFFICE USE ONLY:	
<u>Signage Allowed on Parcel</u>	
Building _____	Sq Ft
Free-Standing _____	Sq Ft
Total Allowed: <u>126</u>	Sq Ft

COMMENTS: THIS IS THE SOUTH FACING SIGN
2 other permits with this # 213-94


NOTE: No sign may exceed 300 square feet. A separate sign permit is required for each sign. Attach a sketch of proposed and existing signage including types, dimensions, lettering, abutting streets, alleys, easements, property lines, and locations. All signs require a separate permit from the Building Department.

[Signature] 10-26-95 Happy Portner 10/26/95
Applicant's Signature Date Approved By Date

SOUTH ELEVATION

SCALE 1/8" = 1'-0"

1

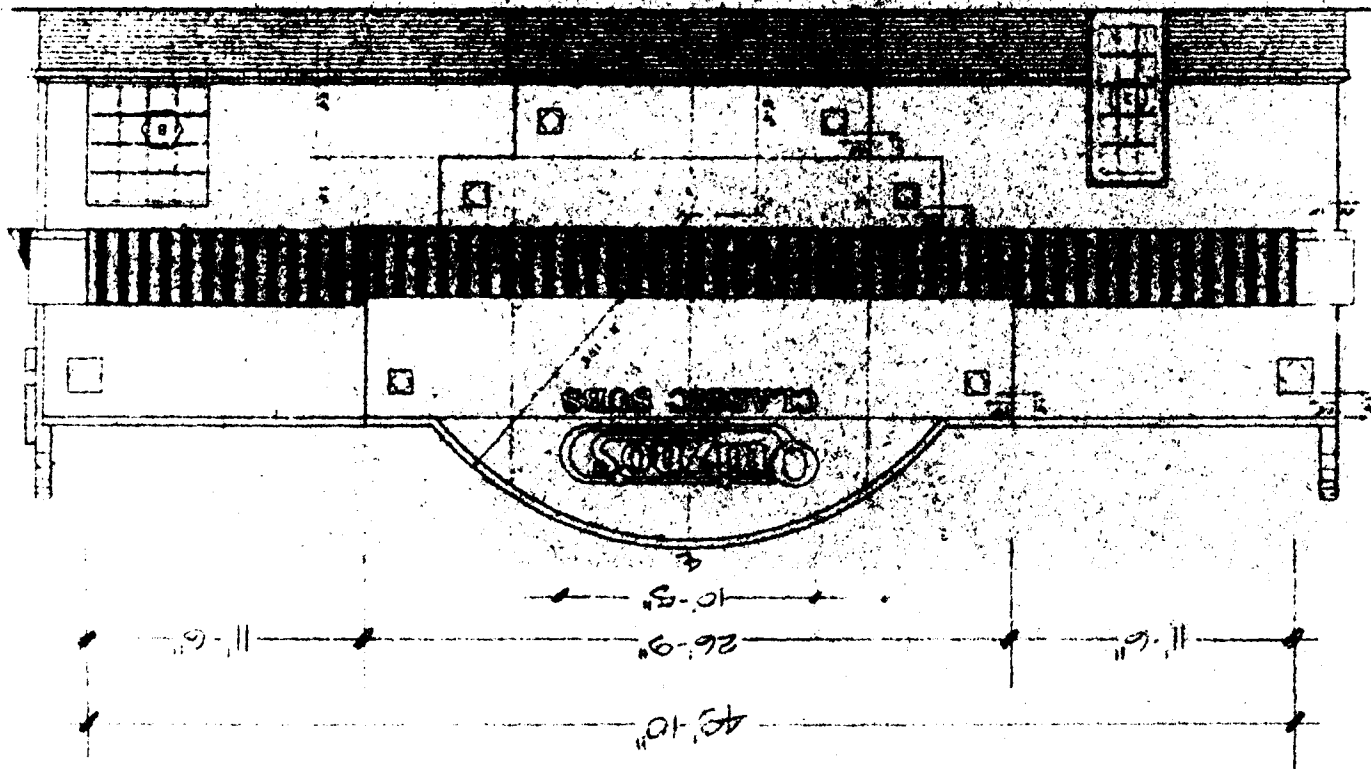

3'-0"

48'-10"

26'-9"

10'-5"

1125 PATTERSON

QUIZZINO'S

CLASSIC SUBS

QUIZZINO'S SH/MT - OPEN-FACE PAN CHANNEL LETTERS
3" RETURNS PAINTED #313 BRONZE/TONE, SEMI-GLOSS
INTERIOR PAINTED TO MATCH #2030 TO HOLLY GREEN VINYL (PMS 357)

15MM VERT GREEN EXPOSED NEON HELIUM (1-2 TUBES) 60MA

CLASSIC SUBS SH/MT - OPEN-FACE PAN CHANNEL LETTERS
3" RETURNS PAINTED #313 BRONZE/TONE, SEMI-GLOSS
INTERIOR PAINTED TO MATCH #2630-73 DK RED VINYL SEMI-GLOSS

10MM CLEAR RED EXPOSED NEON HELIUM (1 TUBE) 20MA

P/K HOUSINGS EXPOSED END ALL REMOTE WIRED CHANNEL LETTERS

2'-6"

4"

8"

11"



SIGN PERMIT

Community Development Department
250 North 5th Street
Grand Junction, CO 81501
(303) 244-1430

PERMIT NO. _____
Date Submitted 10-26-95
FEE \$ 5.00
Tax Schedule 2945-111-27-005
Zone PB

BUSINESS NAME QUIZNO'S
STREET ADDRESS 1125 PATTERSON
PROPERTY OWNER DJS FOODS
OWNER ADDRESS SAME

CONTRACTOR BUD'S SIGNS
LICENSE NO 2950157
ADDRESS 1055 UTE AVE.
TELEPHONE NO 245-7700

- 1. FLUSH WALL 2 Square Feet per Linear Foot of Building Facade
- 2. ROOF 2 Square Feet per Linear Foot of Building Facade
- 3. FREE-STANDING 2 Traffic Lanes - 0.75 Square Feet x Street Frontage
4 or more Traffic Lanes - 1.5 Square Feet x Street Frontage
- 4. PROJECTING 0.5 Square Feet per each Linear Foot of Building Facade
- 5. OFF-PREMISE See #3 Spacing Requirements; Not > 300 Square Feet or < 15 Square Feet

Externally Illuminated Internally Illuminated Non-Illuminated

- (1 - 5) Area of Proposed Sign 36.75 Square Feet
- (1,2,4) Building Facade 28 Linear Feet (EAST)
- (1 - 4) Street Frontage 169 Linear Feet
- (2,4,5) Height to Top of Sign 18 Feet Clearance to Grade 14'-6" Feet
- (5) Distance from all Existing Off-Premise Signs within 600 Feet _____ Feet

<u>Existing Signage/Type</u>	
<u>FLUSH WALL (NORTH)</u>	<u>36.75</u> Sq Ft
_____	_____ Sq Ft
_____	_____ Sq Ft
Total Existing:	<u>36.75</u> Sq Ft

FOR OFFICE USE ONLY:	
<u>Signage Allowed on Parcel</u>	
Building _____	Sq Ft
Free-Standing _____	Sq Ft
Total Allowed: <u>126</u>	Sq Ft


COMMENTS: THIS IS THE EAST FACING SIGN
2 other permits with this # 213-94

NOTE: No sign may exceed 300 square feet. A separate sign permit is required for each sign. Attach a sketch of proposed and existing signage including types, dimensions, lettering, abutting streets, alleys, easements, property lines, and locations. All signs require a separate permit from the Building Department.

[Signature] 10-26-95 Kathy Porter 10/26/95
Applicant's Signature Date Approved By Date

NOTE WIRED CHANNEL LETTERS

FLUORESCENT
ACRYLIC EGGS-CR

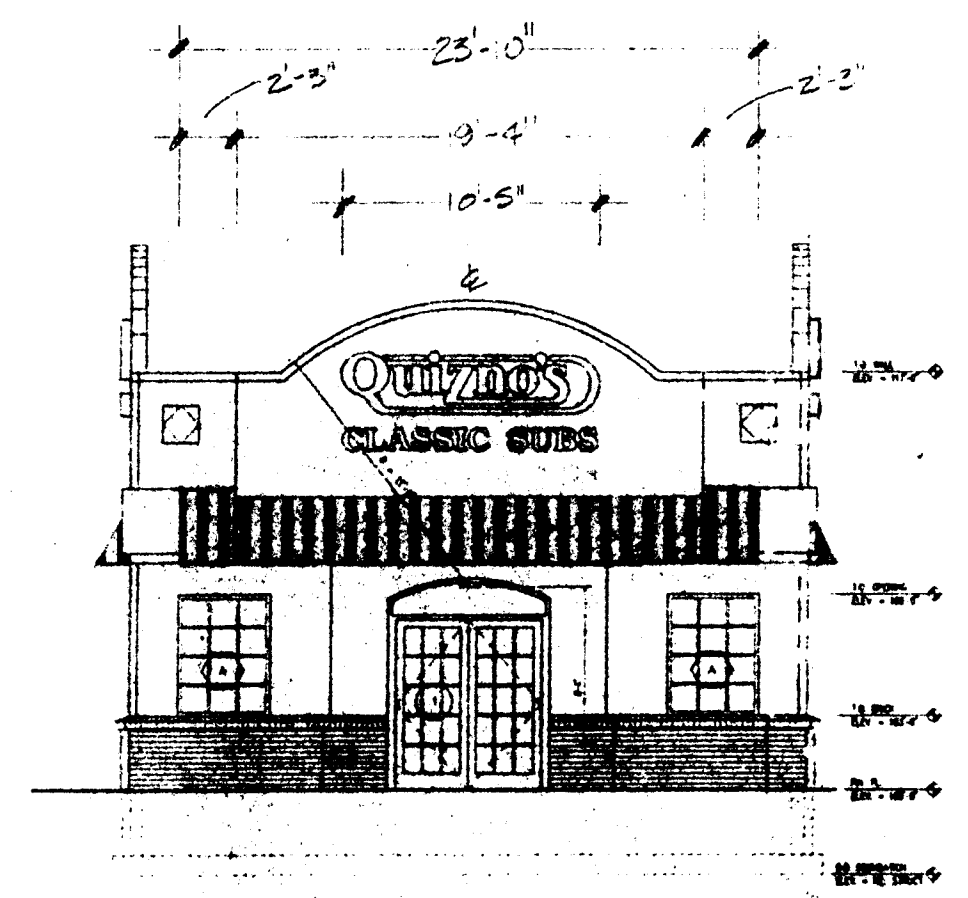

EAST ELEVATION

4
440

SCALE 1/8" = 1'-0"