



# SIGN PERMIT



Community Development Department  
 250 North 5th Street  
 Grand Junction, CO 81501  
 (970) 244-1430

Permit No. \_\_\_\_\_  
 Date Submitted 7-2-96  
 FEE \$ 25.00  
 Tax Schedule 294318101019  
 Zone C-1

BUSINESS NAME DOLL · A · ROO'S  
DOLLAR ROOS  
 STREET ADDRESS 2851 N. AVE.  
 PROPERTY OWNER J + A DIST.  
 OWNER ADDRESS 590 32 RD. G. CT.

CONTRACTOR ELDERADO SIGNS  
 LICENSE NO. 2960300  
 ADDRESS 3423 FRONT ST.  
 TELEPHONE NO. 245-7446

1. FLUSH WALL 2 Square Feet per Linear Foot of Building Facade  
Face Change Only (2,3 & 4):  
 2. ROOF 2 Square Feet per Linear Foot of Building Facade  
 3. FREE-STANDING 2 Traffic Lanes - 0.75 Square Feet x Street Frontage  
 4 or more Traffic Lanes - 1.5 Square Feet x Street Frontage  
 4. PROJECTING 0.5 Square Feet per each Linear Foot of Building Facade

Existing Externally or Internally Illuminated - No Change in Electrical Service  Non-Illuminated

- (1 - 4) Area of Proposed Sign 24 Square Feet  
 (1,2,4) Building Facade 50 Linear Feet  
 (1 - 4) Street Frontage ~~300~~ Linear Feet 112.5  
 (2,4) Height to Top of Sign \_\_\_\_\_ Feet Clearance to Grade \_\_\_\_\_ Feet



Existing Signage/Type:	
<u>SEE ATTACHED</u>	Sq. Ft.
<u>POLE SIGN</u>	<u>84</u> Sq. Ft.
	Sq. Ft.
Total Existing:	<u>84</u> Sq. Ft.

● FOR OFFICE USE ONLY ●		
Signage Allowed on Parcel:		
Building	<u>100</u>	Sq. Ft.
Free-Standing	<u>168</u>	Sq. Ft.
Total Allowed:	<u>168</u>	Sq. Ft.

COMMENTS: 3'x8' SINGLE FACE ELECT. SIGN


NOTE: No sign may exceed 300 square feet. A separate sign permit is required for each sign. Attach a sketch of proposed and existing signage including types, dimensions, lettering, abutting streets, alleys, easements, property lines, and locations.

Gene 7-3-96 Justin J. [Signature] 7/5/96  
 Applicant's Signature Date Community Development Approval Date  
 (White: Community Development) (Canary: Applicant) (Pink: Code Enforcement)

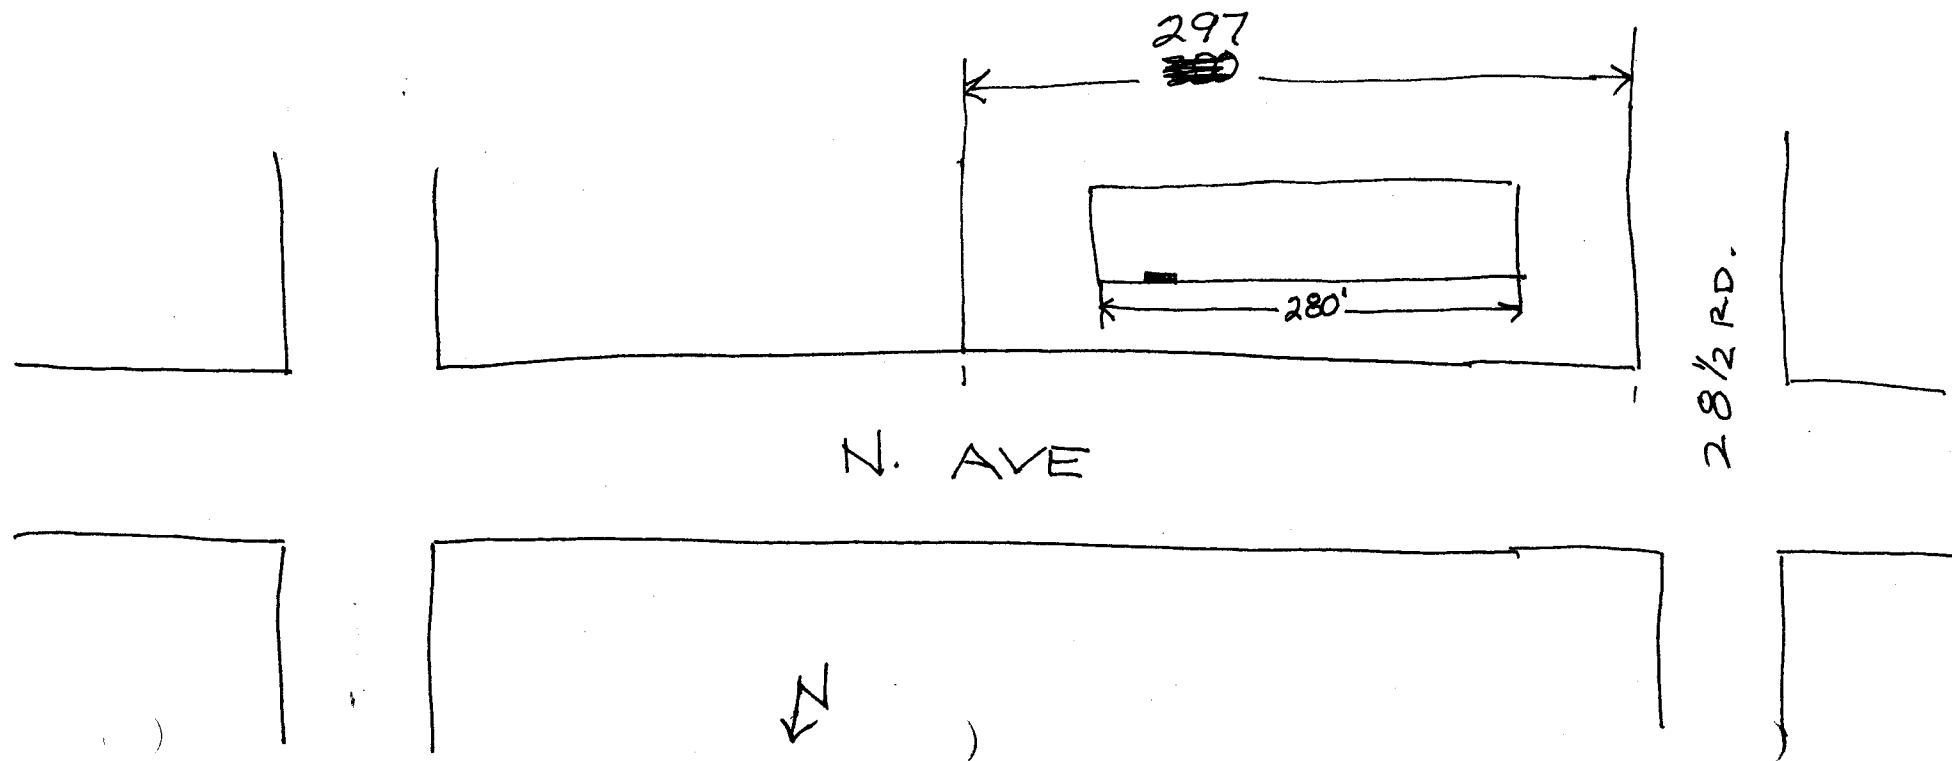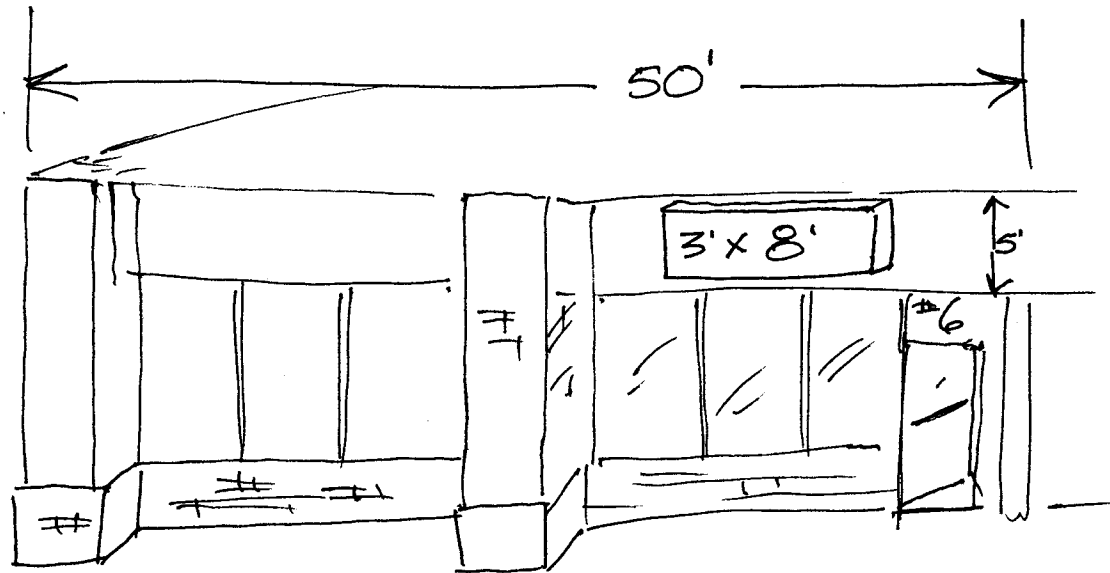

# \* Learning Works

FROM SIGN DESIGNS

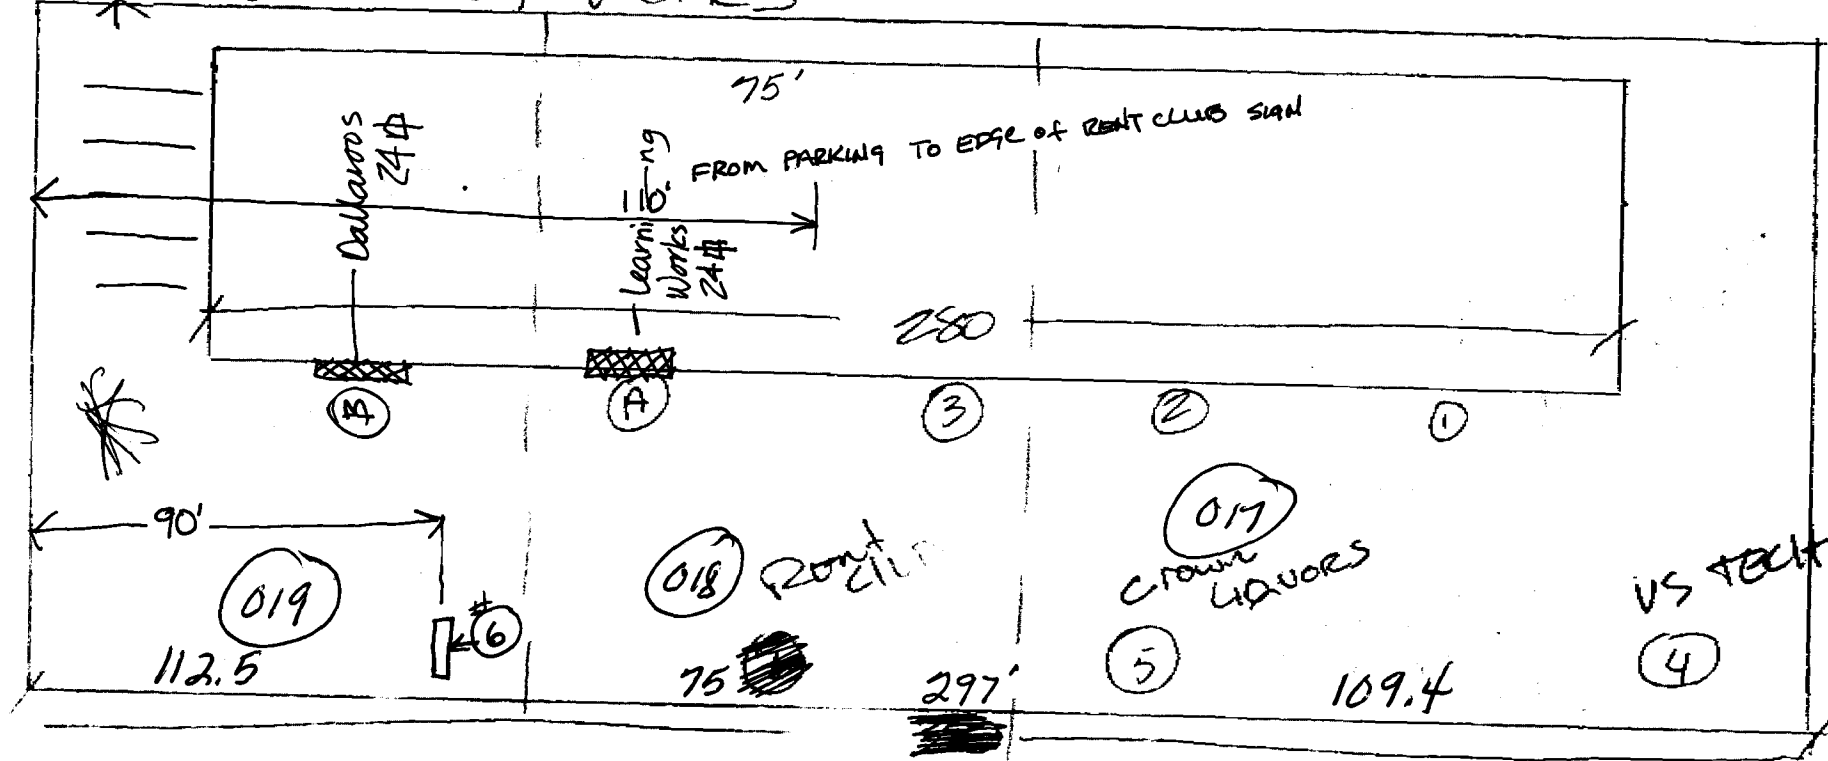

28 1/2 ft

NORTH AVE.

3' x 8'  
 (A) PROPOSED ~~3' x 8'~~  
 FACIA SIGN

FROM: SIGN DESIGNS  
 434-0939

AS of JULY 1996

- ① 2x8 FACIA SIGN 16 sqft
- ② 3x16 FACIA SIGN 48  
Jim. Aquatics
- ③ 2x10 FACIA SIGN 20
- ④ 4x10 POLE SIGN 40
- ⑤ 8x8 POLE SIGN 64
- ⑥ 6x14 POLE SIGN 84


+ (A) (B)

total 272  
 + 48

2 P3-181-01

15:28

SINGLE FACE, FLUSH MOUNT, INT. ILLUM.

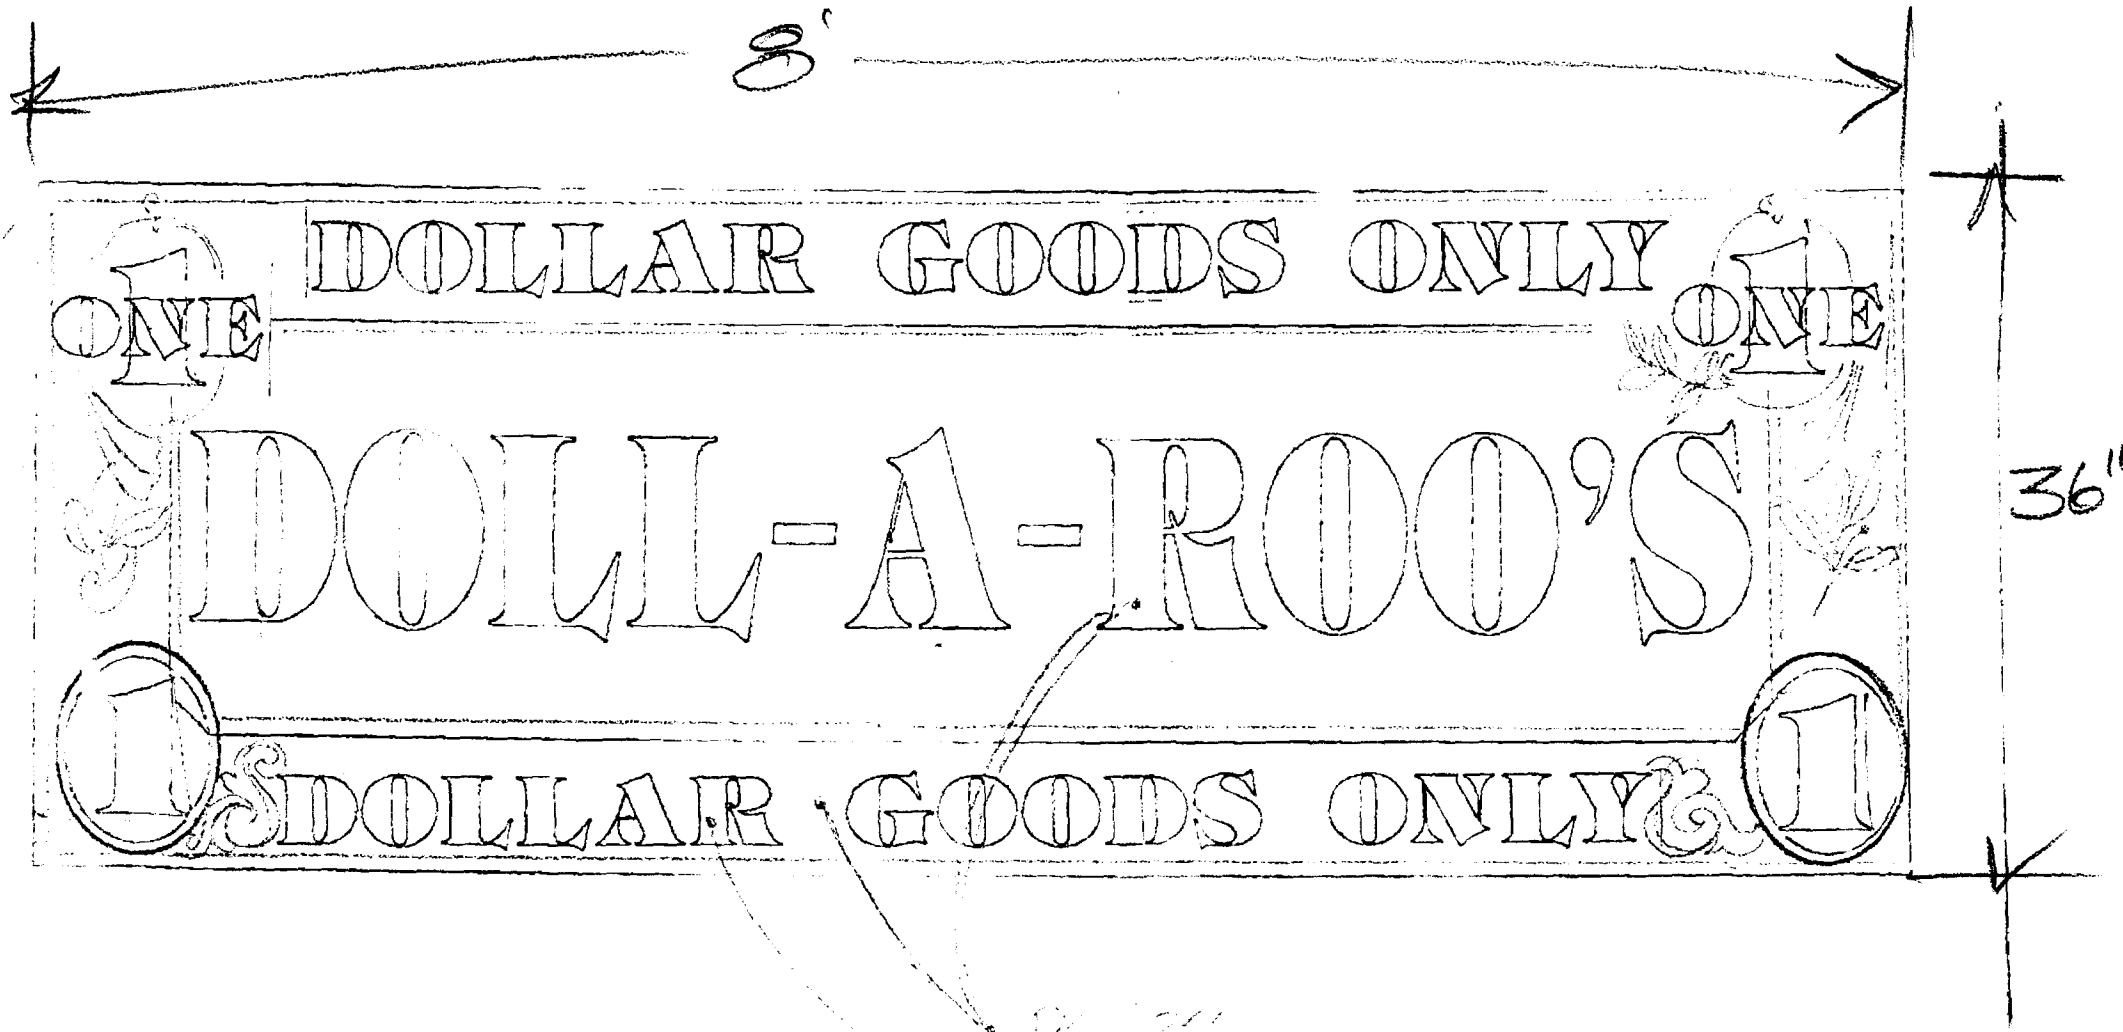

9-2-11

3-11-11