



# SIGN PERMIT

(B)

Community Development Department  
250 North 5th Street  
Grand Junction, CO 81501  
(970) 244-1430

Permit No. \_\_\_\_\_  
Date Submitted 7/18/00  
FEE \$ 5<sup>00</sup>  
Tax Schedule 2945-141-02-005  
Zone C-1

BUSINESS NAME Dairy Queen  
STREET ADDRESS 709 North Ave  
PROPERTY OWNER Clark Winfred  
OWNER ADDRESS 709 North Ave

CONTRACTOR Jesco  
LICENSE NO. 2200511  
ADDRESS 23913 F 1/2 Rd  
TELEPHONE NO. 242-7880

- 1. FLUSH WALL 2 Square Feet per Linear Foot of Building Facade
- Face Change Only (2,3 & 4):**
- 2. ROOF 2 Square Feet per Linear Foot of Building Facade
- 3. FREE-STANDING 2 Traffic Lanes - 0.75 Square Feet x Street Frontage  
4 or more Traffic Lanes - 1.5 Square Feet x Street Frontage
- 4. PROJECTING 0.5 Square Feet per each Linear Foot of Building Facade

Existing Externally or Internally Illuminated - No Change in Electrical Service  Non-Illuminated

- (1 - 4) Area of Proposed Sign 15 Square Feet
- (1,2,4) Building Facade 26 Linear Feet
- (1 - 4) Street Frontage 100 Linear Feet (7th Street)
- (2,3,4) Height to Top of Sign \_\_\_\_\_ Feet Clearance to Grade \_\_\_\_\_ Feet

Existing Signage/Type:	
<del>Plate Sign</del>	<del>90</del> Sq. Ft.
	Sq. Ft.
	Sq. Ft.
Total Existing:	Sq. Ft.

● FOR OFFICE USE ONLY ●		
Signage Allowed on Parcel:		
Building	<u>52</u>	Sq. Ft.
Free-Standing	<u>150</u>	Sq. Ft.
Total Allowed:	<u>150</u>	Sq. Ft.

COMMENTS: replacing existing sign (to be removed) with new 'DQ' logo sign - same size as existing one

NOTE: No sign may exceed 300 square feet. A separate sign permit is required for each sign. Attach a sketch of proposed and existing signage including types, dimensions, lettering, abutting streets, alleys, easements, property lines, and locations. Roof signs shall be manufactured such that no guy wires, braces or supports shall be visible.


One Spiffith 7/14/00 Bill Nith 7.20.00  
Applicant's Signature Date Community Development Approval Date

(White: Community Development) (Canary: Applicant) (Pink: Code Enforcement)


56

Dairy Queen

7TH STREET

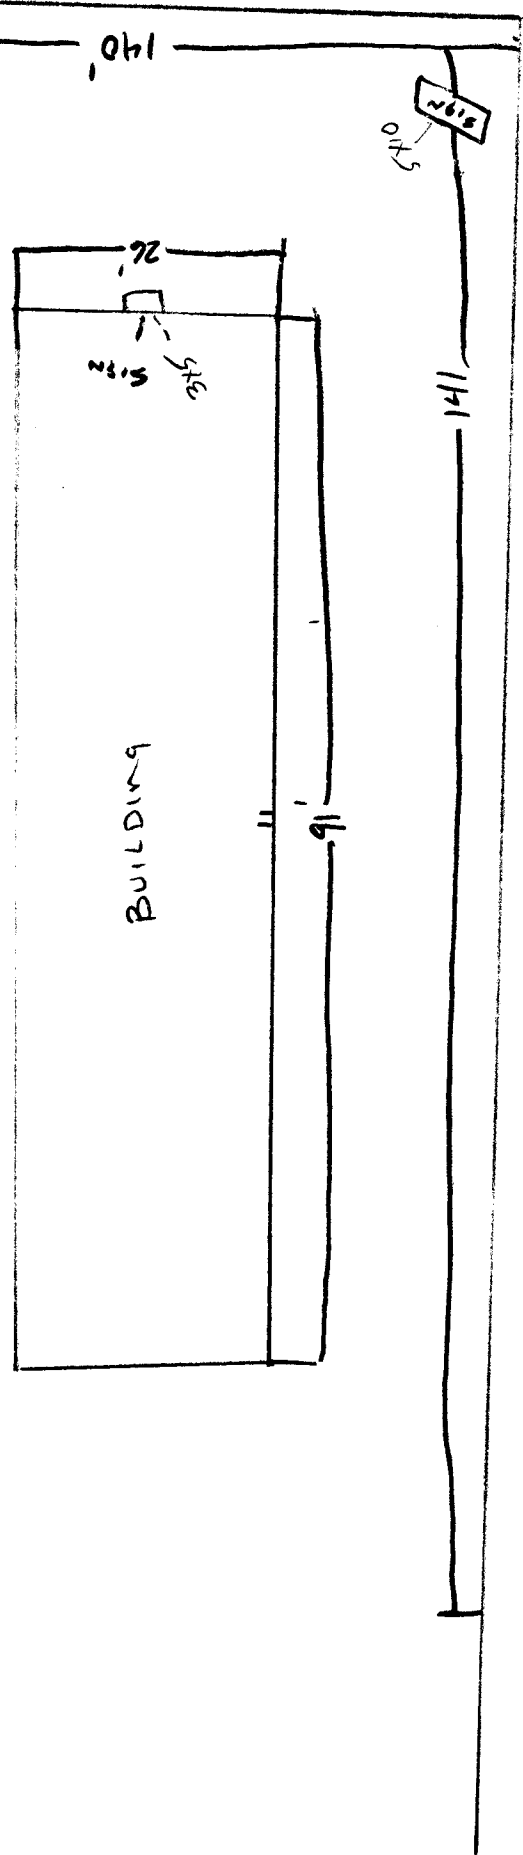

24

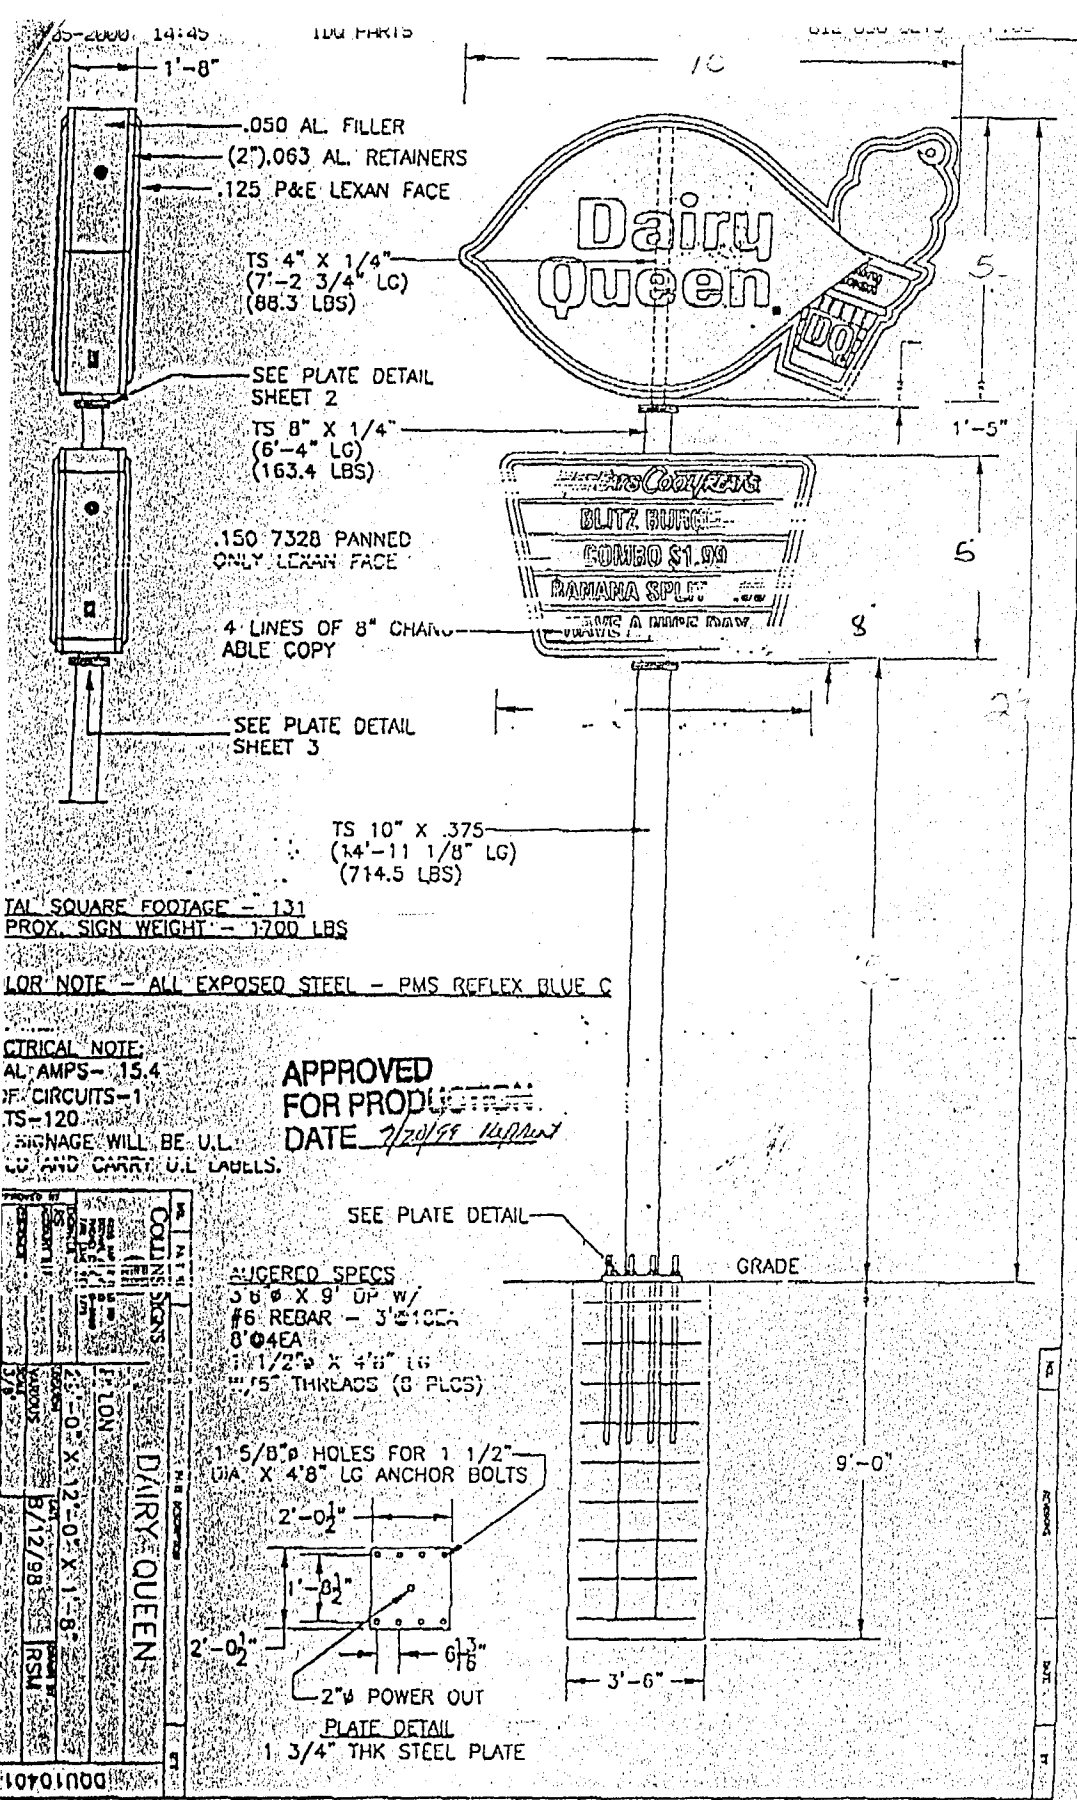

We believe the Red, White and Blue program provides the system with the best opportunity for growth and revitalization that we have ever had. We believe the enthusiasm for this program will instill a passion for achievement within the system, creating increased pride and a momentum of teamwork that will give all of us the competitive start we need for the century.

We see your involvement as a catalyst for the participation of all stores and truly believe the enthusiasm for this program and the rewards it will bring, will carry over into everything we do as a franchise system.

We cannot do this without your involvement. Take the first steps and give us a call.

We want you to be DQ; Red, White and Blue.

American Dairy Queen Corp.



# Dairy Queen

