



SIGN PERMIT

Community Development Department
250 North 5th Street
Grand Junction, CO 81501
(970) 244-1430

Permit No. _____
Date Submitted Aug. 21, 2000
FEE \$ 5.00
Tax Schedule 2701-321-00-066
Zone RMF-8

BUSINESS NAME Vineyard Church CONTRACTOR The Sign Gallery
STREET ADDRESS 736 24 1/2 Rd LICENSE NO. 2200212
PROPERTY OWNER Vineyard Church ADDRESS 1048 Independent A109
OWNER ADDRESS 736 24 1/2 Rd TELEPHONE NO. 241-6400

- 1. FLUSH WALL 2 Square Feet per Linear Foot of Building Facade
- Face Change Only (2,3 & 4):*
- 2. ROOF 2 Square Feet per Linear Foot of Building Facade
- 3. FREE-STANDING 2 Traffic Lanes - 0.75 Square Feet x Street Frontage
4 or more Traffic Lanes - 1.5 Square Feet x Street Frontage
- 4. PROJECTING 0.5 Square Feet per each Linear Foot of Building Facade

Existing Externally or Internally Illuminated - No Change in Electrical Service Non-Illuminated

(1 - 4) Area of Proposed Sign 6.6 ~~or 12.75 depending on how it is calculated~~ Square Feet
(1,2,4) Building Facade _____ Linear Feet
(1 - 4) Street Frontage 1000 Linear Feet
(2,3,4) Height to Top of Sign 3.5 Feet Clearance to Grade 1 Feet

| Existing Signage/Type: | |
|------------------------|--------------------|
| <u>Free-standing</u> | <u>6.6</u> Sq. Ft. |
| | Sq. Ft. |
| | Sq. Ft. |
| Total Existing: | <u>6.6</u> Sq. Ft. |

| ● FOR OFFICE USE ONLY ● | |
|----------------------------|-------------------|
| Signage Allowed on Parcel: | <u>I-70</u> |
| Building | Sq. Ft. |
| Free-Standing | <u>24</u> Sq. Ft. |
| Total Allowed: | <u>24</u> Sq. Ft. |


COMMENTS: The sign is individual letter on a monument. Sign allowance is 24 sq ft per street frontage

NOTE: No sign may exceed 300 square feet. A separate sign permit is required for each sign. Attach a sketch of proposed and existing signage including types, dimensions, lettering, abutting streets, alleys, easements, property lines, and locations. Roof signs shall be manufactured such that no guy wires, braces or supports shall be visible.


Larry L Bowler 8-21-00 [Signature] 8-21-00
Applicant's Signature Date Community Development Approval Date

(White: Community Development) (Canary: Applicant) (Pink: Code Enforcement)

ATTENTION: LISA G.

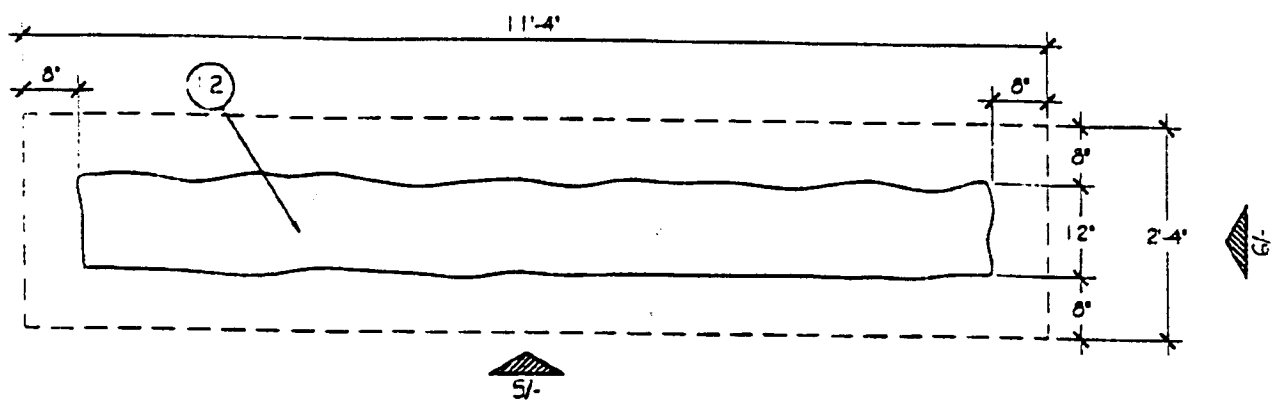


4 MONUMENT SIGN PLAN
 SCALE: 1/4" = 1'-0"

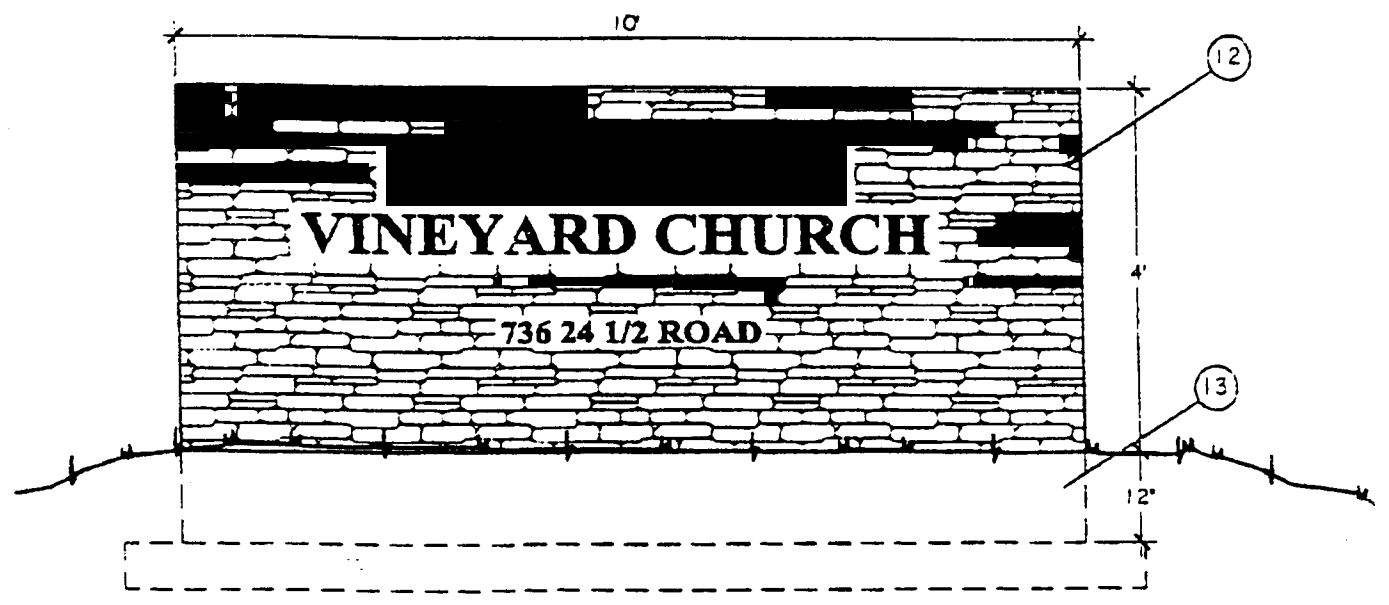

5 MONUMENT SIGN - FRONT
 SCALE: 1/4" = 1'-0"

6/22/00 Lisa G. 111-61100

Vineyard Church
736 24 1/2 Rd

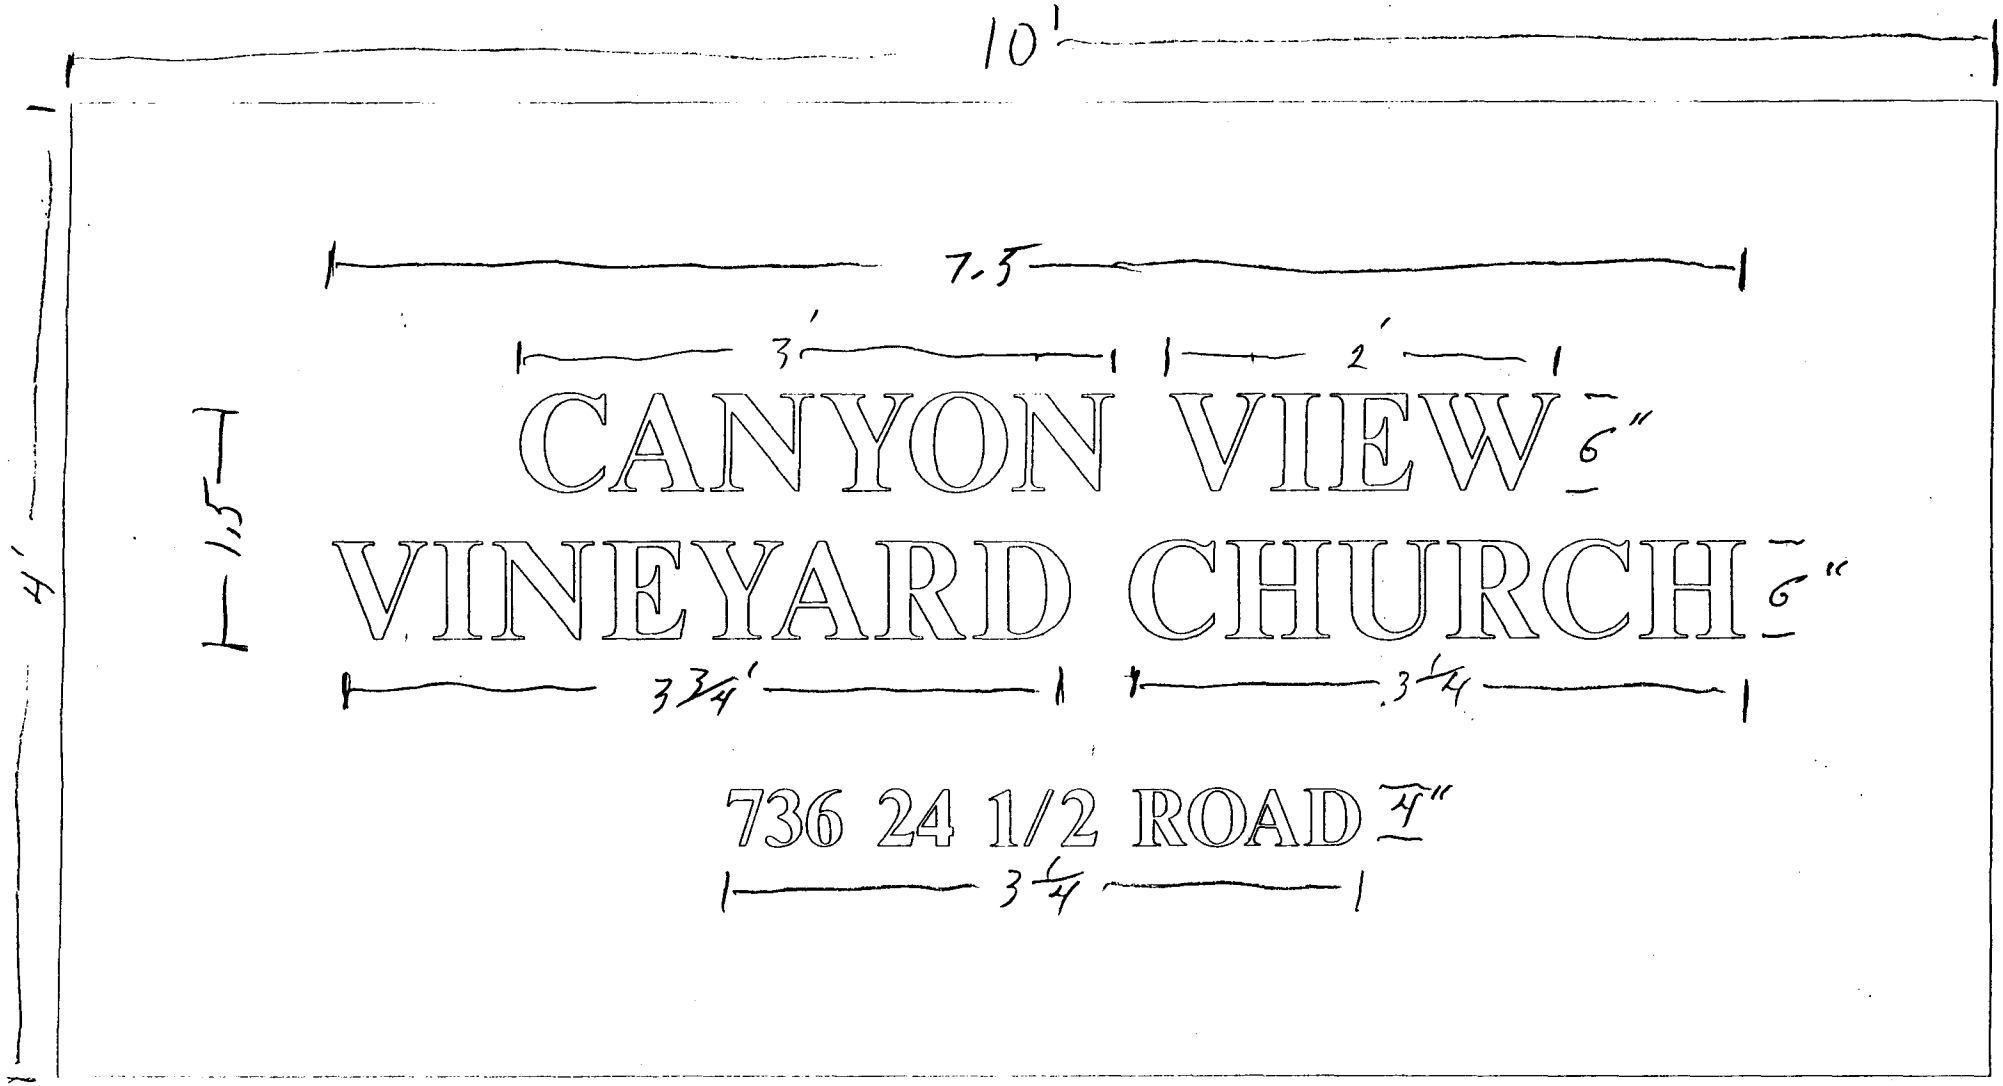

10'

7.5

3'

2'

CANYON VIEW 6"

VINEYARD CHURCH 6"



3 3/4'

3 1/4'

736 24 1/2 ROAD 4"

3 1/4'

1.5'
4'

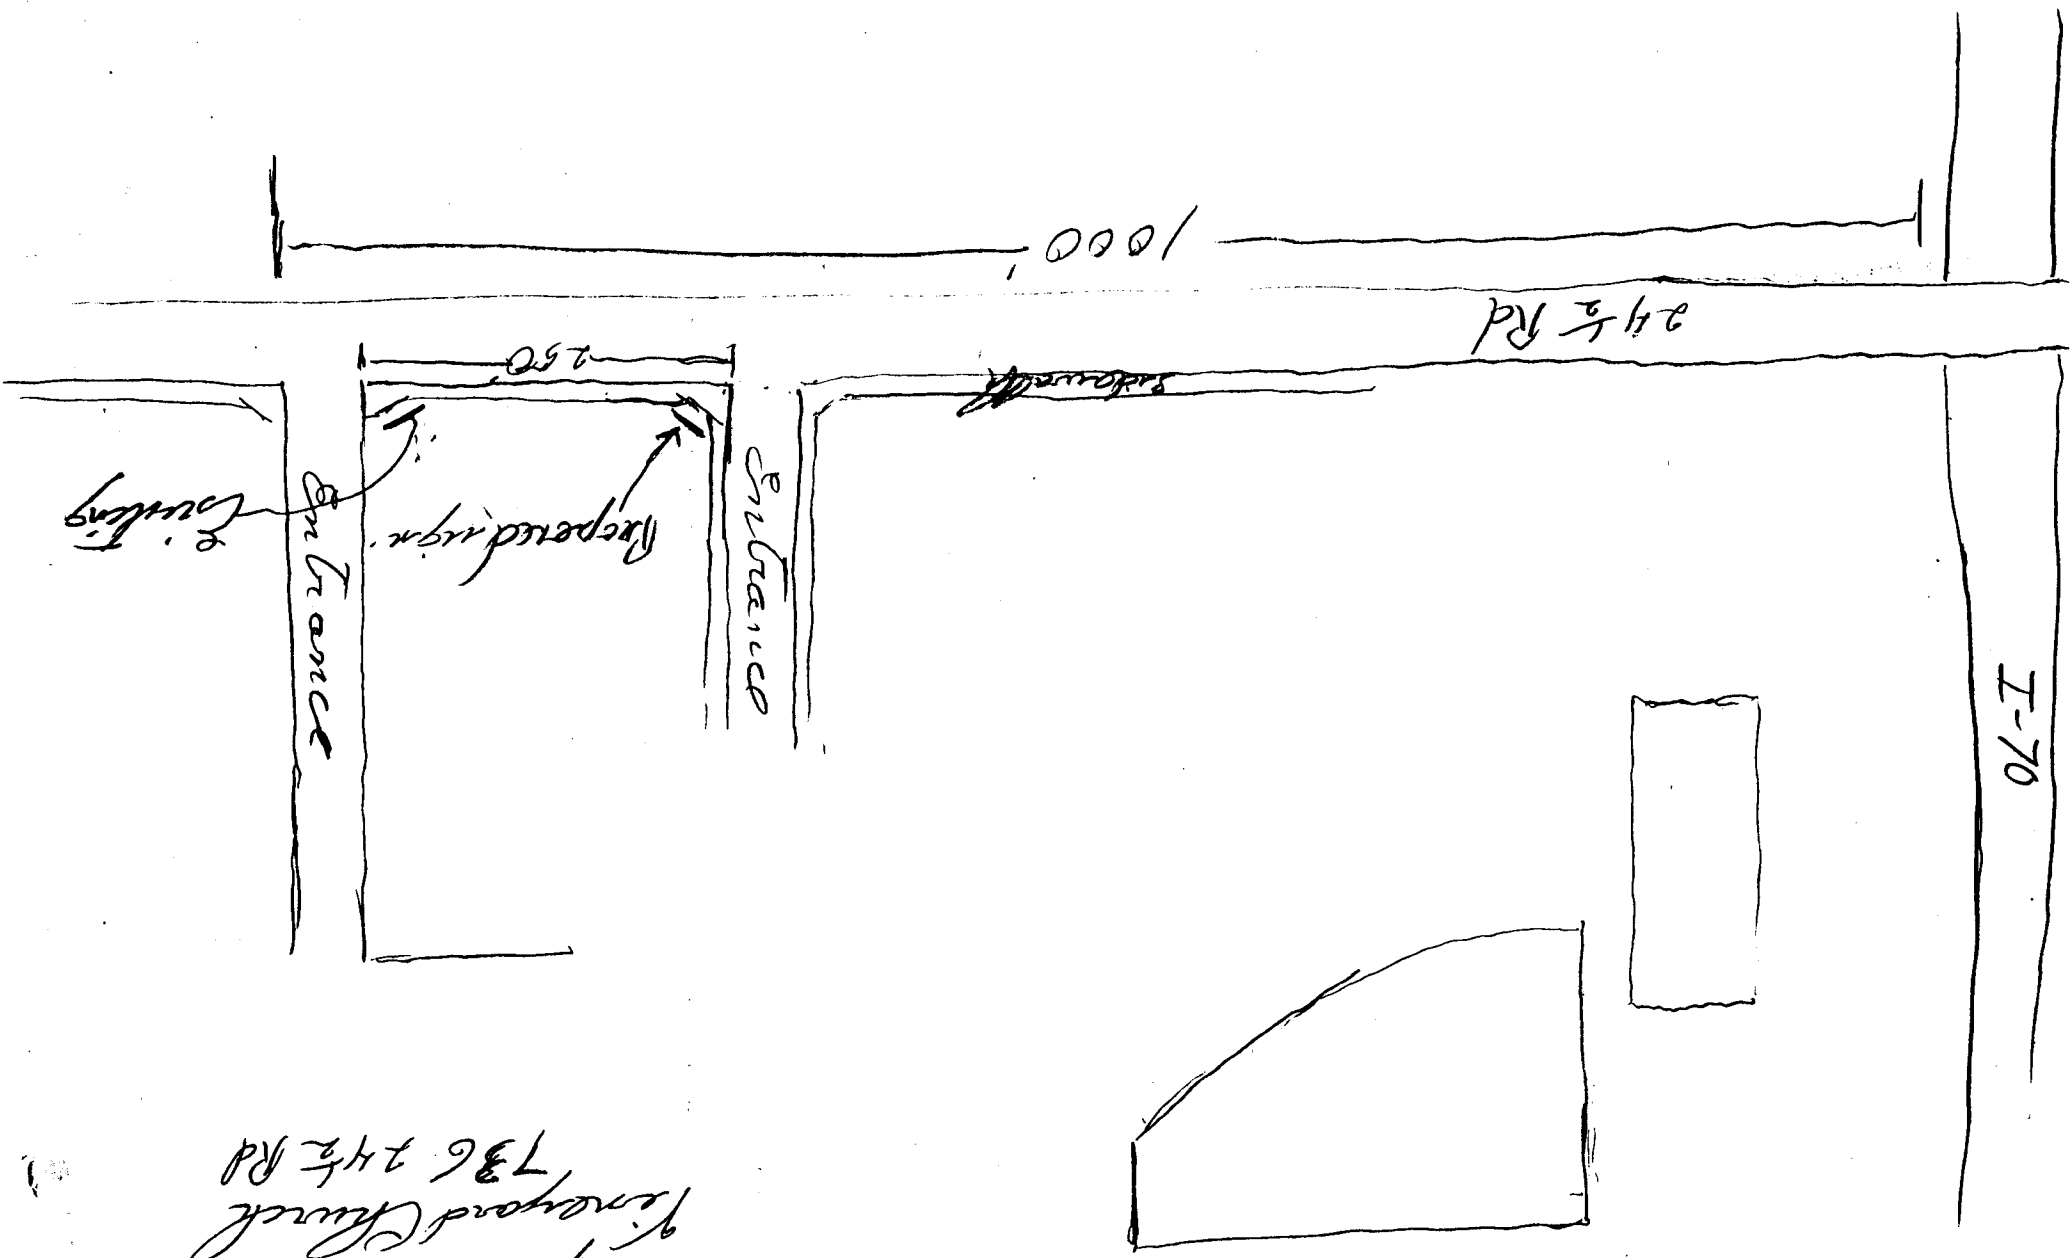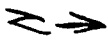

1000'

2 1/2 Rd

250'

Entrance

Respect sign

Entrance

Looking

I-70

Canyon View
Pineyford Church
736 24 1/2 Rd