



SIGN Permit

Community Development Department
250 North 5th Street
Grand Junction CO 81501
Phone: (970) 244-1430 FAX (970) 256-4031

(B)

Permit No.	_____
Date Submitted	11-16-01
Fee \$	500
Zone	B-2

TAX SCHEDULE	2945-154-05-018	CONTRACTOR	Bud's SIGNS
BUSINESS NAME	SPORTS PAGE	LICENSE NO.	2010087
STREET ADDRESS	103 N. 1 ST ST.	ADDRESS	1055 UTE
PROPERTY OWNER	SAME	TELEPHONE NO.	245-7700
OWNER ADDRESS	SAME	CONTACT PERSON	BUD

<input checked="" type="checkbox"/> 1. FLUSH WALL	2 Square Feet per Linear Foot of Building Façade
<u>Face change only on items 2, 3 & 4</u>	
<input type="checkbox"/> 2. ROOF	2 Square Feet per Linear Foot of Building Façade
<input type="checkbox"/> 3. FREE-STANDING	2 Traffic Lanes - 0.75 Square Feet x Street Frontage
	4 or more Traffic Lanes - 1.5 Square Feet x Street Frontage
<input type="checkbox"/> 4. PROJECTING	0.5 Square Feet per each Linear Foot of Building Façade

Existing Externally or Internally Illuminated - No Change in Electrical Service Non-Illuminated

(1 - 4) Area of Proposed Sign: 36 Square Feet
 (1,2,4) Building Façade: 72 Linear Feet (MAIN ST.)
 (1 - 4) Street Frontage: 130 Linear Feet
 (2 - 4) Height to Top of Sign: _____ Feet Clearance to Grade: _____ Feet

EXISTING SIGNAGE/TYPE:

_____	_____	Sq. Ft.
_____	_____	Sq. Ft.
_____	_____	Sq. Ft.
Total Existing:	<u>0</u>	Sq. Ft.

FOR OFFICE USE ONLY

Signage Allowed on Parcel: main st

Building	<u>144</u>	Sq. Ft.
Free-Standing	<u>97.5</u>	Sq. Ft.
Total Allowed:	<u>144</u>	Sq. Ft.

COMMENTS: _____

NOTE: No sign may exceed 300 square feet. A separate sign permit is required for each sign. Attach a sketch, to scale, of proposed and existing signage including types, dimensions and lettering. Attach a plot plan, to scale, showing: abutting streets, alleys, easements, driveways, encroachments, property lines, distances from existing buildings to proposed signs and required setbacks. Roof signs shall be manufactured such that no guy wires, braces or supports shall be visible.

I hereby attest that the information on this form and the attached sketches are true and accurate.

[Signature] 11-16-01 Ronnie Edwards 11/20/01
 Applicant's Signature Date Community Development Approval Date


(White: Community Development) (Canary: Applicant) (Pink: Code Enforcement)




7671

92"

57"

4751

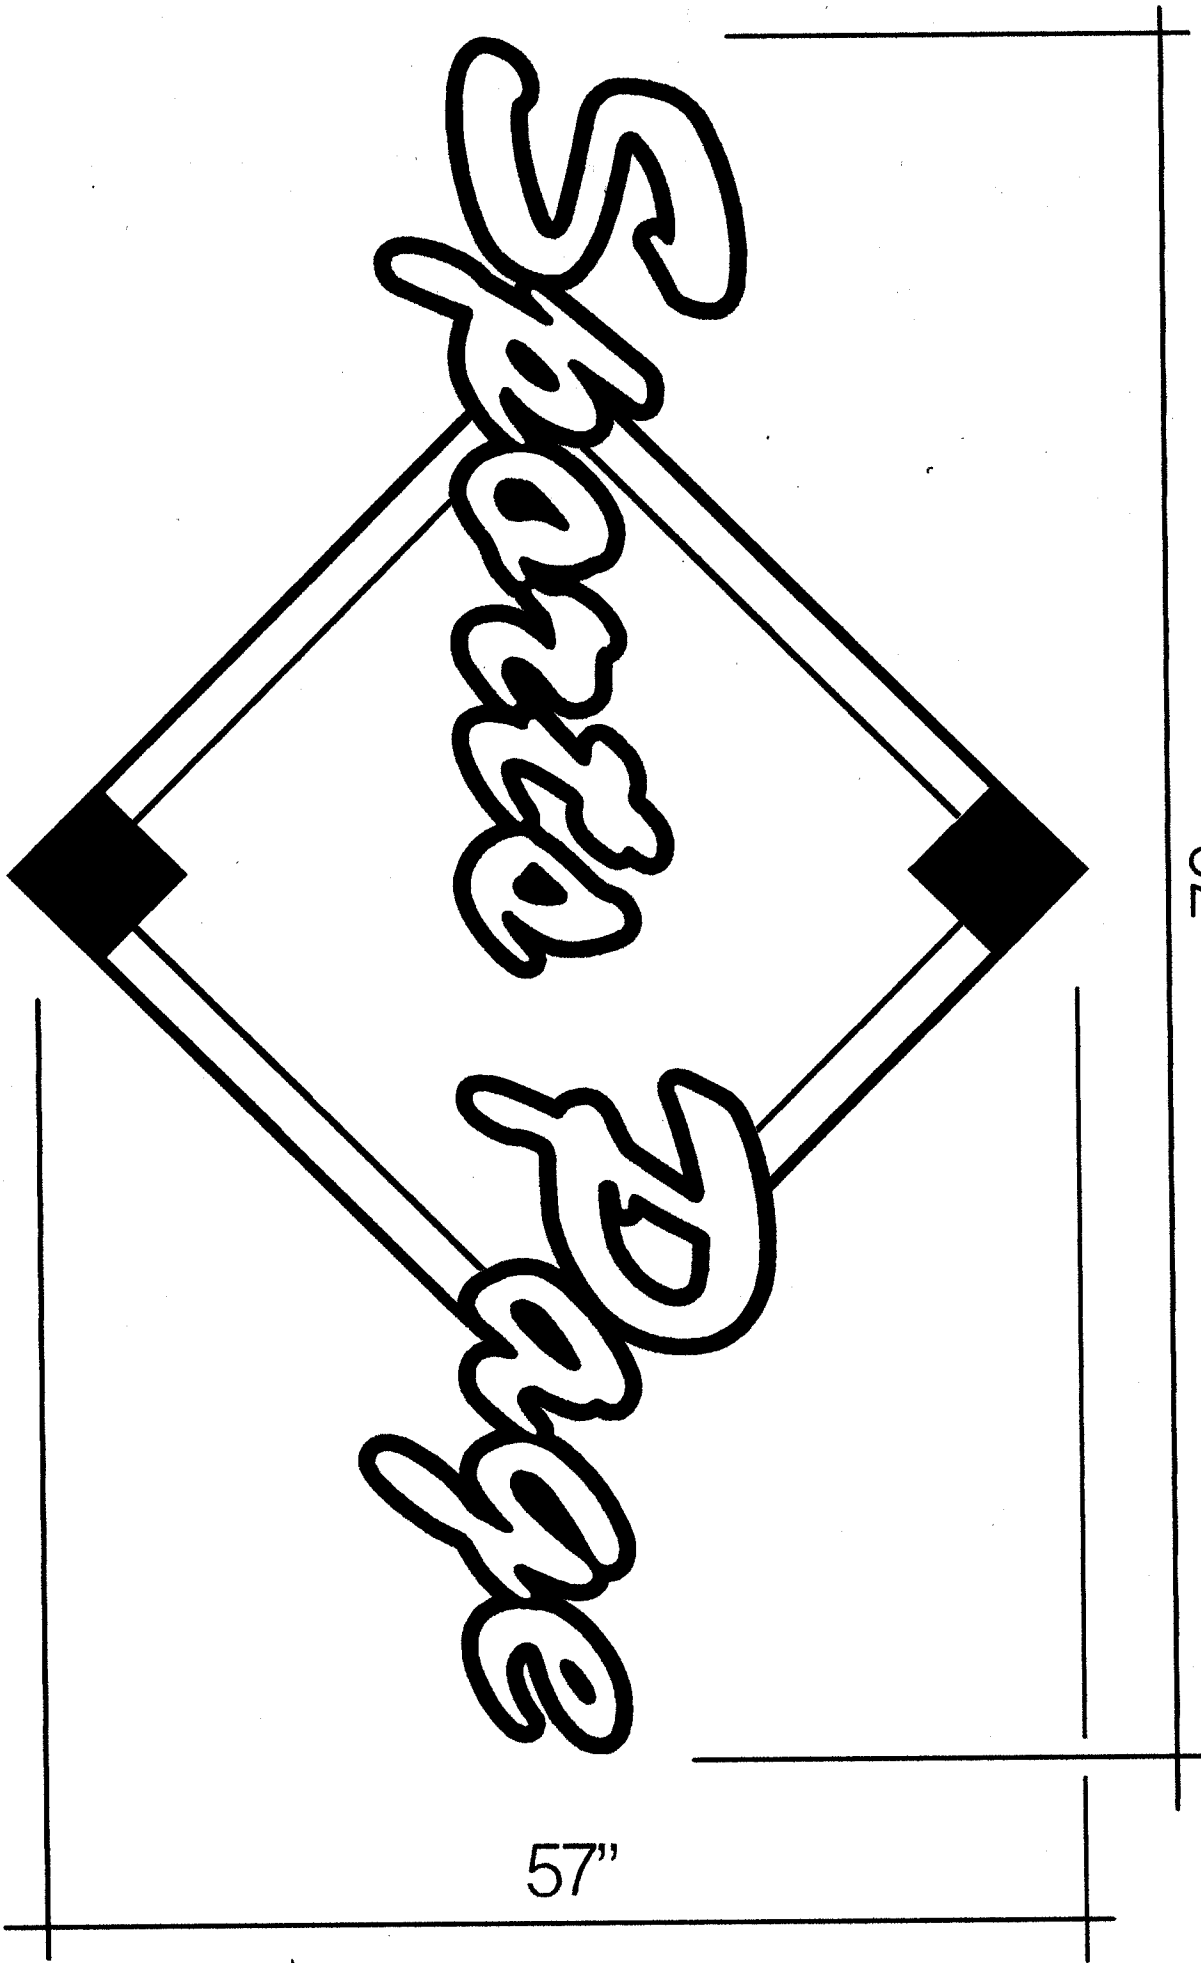

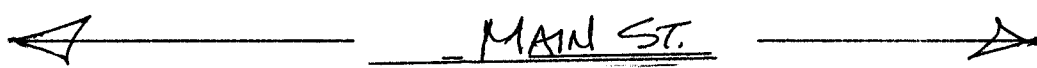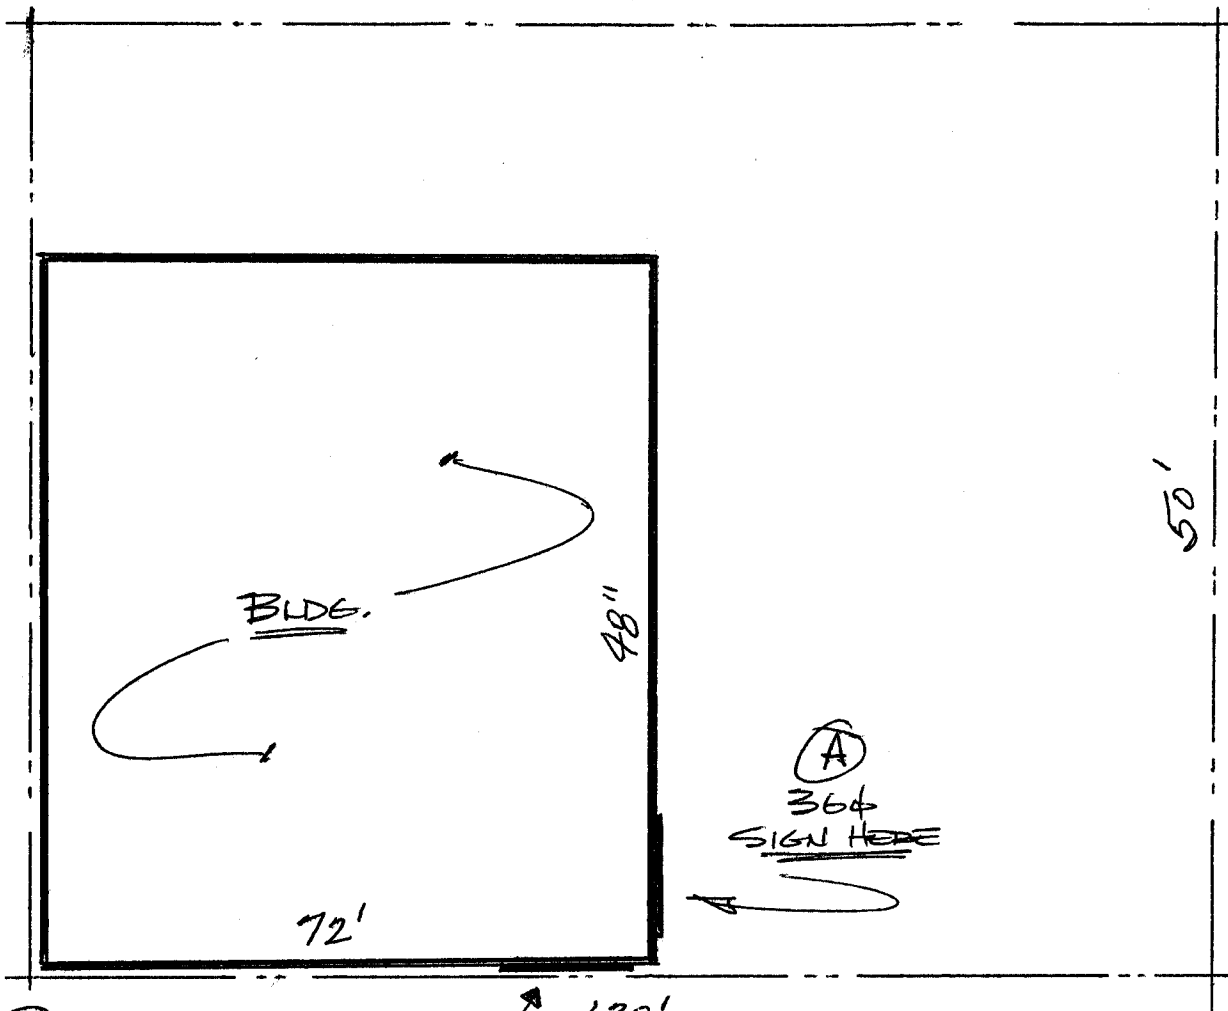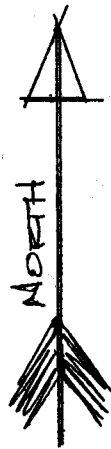

(B) 364 SIGN HERE 130'

(A)
364
SIGN HERE

NOT TO SCALE