



# Sign Permit

Community Development Department  
 250 North 5<sup>th</sup> Street  
 Grand Junction CO 81501  
 Phone: (970) 244-1430 FAX (970) 256-4031

Permit No. \_\_\_\_\_  
 Date Submitted 3/15/01  
 Fee \$ 25.00  
 Zone C-1

A

TAX SCHEDULE 2945-123-23-006 CONTRACTOR The Sign Source, Inc  
 BUSINESS NAME Blazing Trails Tattoo LICENSE NO. 2201095  
 STREET ADDRESS 1550 North Ave ADDRESS 737 N. 12th  
 PROPERTY OWNER Larry Evenson TELEPHONE NO. 257-1000  
 OWNER ADDRESS 1560 North Ave CONTACT PERSON Terry Martin

- 1. FLUSH WALL 2 Square Feet per Linear Foot of Building Façade  
 Face change only on items 2, 3 & 4
- 2. ROOF 2 Square Feet per Linear Foot of Building Façade
- 3. FREE-STANDING 2 Traffic Lanes - 0.75 Square Feet x Street Frontage  
 4 or more Traffic Lanes - 1.5 Square Feet x Street Frontage
- 4. PROJECTING 0.5 Square Feet per each Linear Foot of Building Façade

Existing Externally or Internally Illuminated - No Change in Electrical Service  Non-Illuminated

(1 - 4) Area of Proposed Sign: 55 Square Feet  
 (1,2,4) Building Façade: 48 Linear Feet  
 (1 - 4) Street Frontage: 50 Linear Feet  
 (2 - 4) Height to Top of Sign: \_\_\_\_\_ Feet Clearance to Grade: \_\_\_\_\_ Feet

EXISTING SIGNAGE/TYPE:

<u>Roof</u>	<u>35</u>	Sq. Ft.
_____	_____	Sq. Ft.
_____	_____	Sq. Ft.
Total Existing:	<u>35</u>	Sq. Ft.

● FOR OFFICE USE ONLY ●

Signage Allowed on Parcel:



Building	<u>96</u>	Sq. Ft.
Free-Standing	<u>75</u>	Sq. Ft.
Total Allowed:	<u>96</u>	Sq. Ft.

COMMENTS: \_\_\_\_\_

**NOTE:** No sign may exceed 300 square feet. A separate sign permit is required for each sign. Attach a sketch, to scale, of proposed and existing signage including types, dimensions and lettering. Attach a plot plan, to scale, showing: abutting streets, alleys, easements, driveways, encroachments, property lines, distances from existing buildings to proposed signs and required setbacks. Roof signs shall be manufactured such that no guy wires, braces or supports shall be visible.

I hereby attest that the information on this form and the attached sketches are true and accurate.


Terry Martin 3/15/01 [Signature] 03/15/01  
 Applicant's Signature Date Community Development Approval Date  
 (White: Community Development) (Canary: Applicant) (Pink: Code Enforcement)

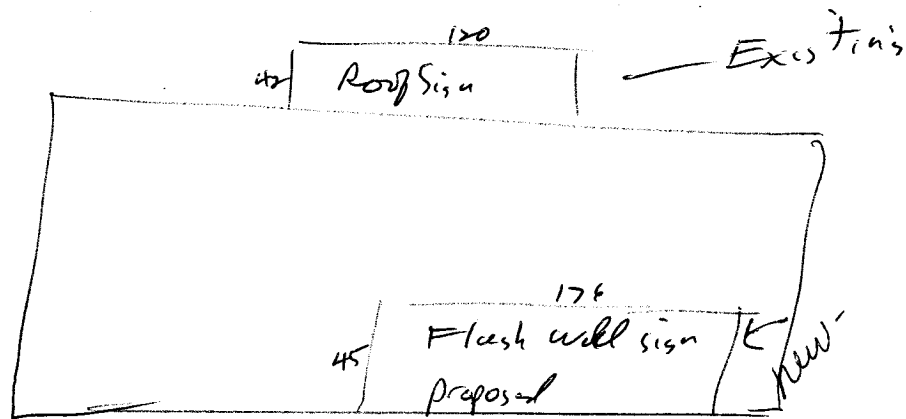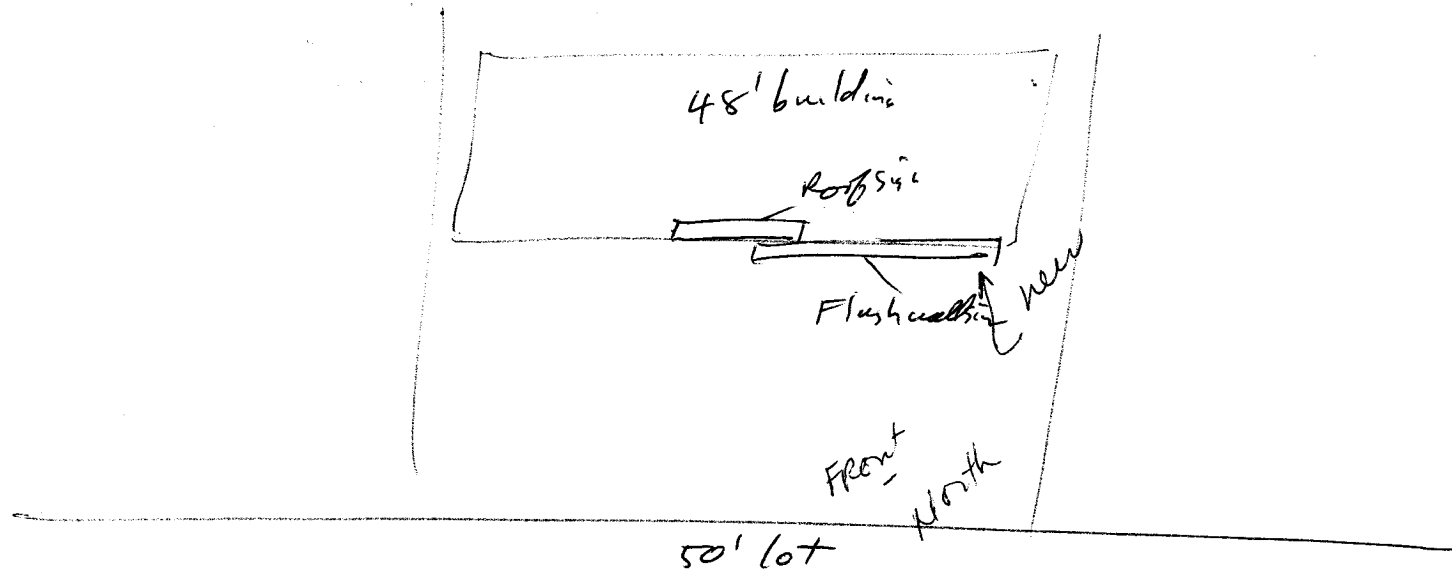

Front View

3/15/01

Proposed Sign

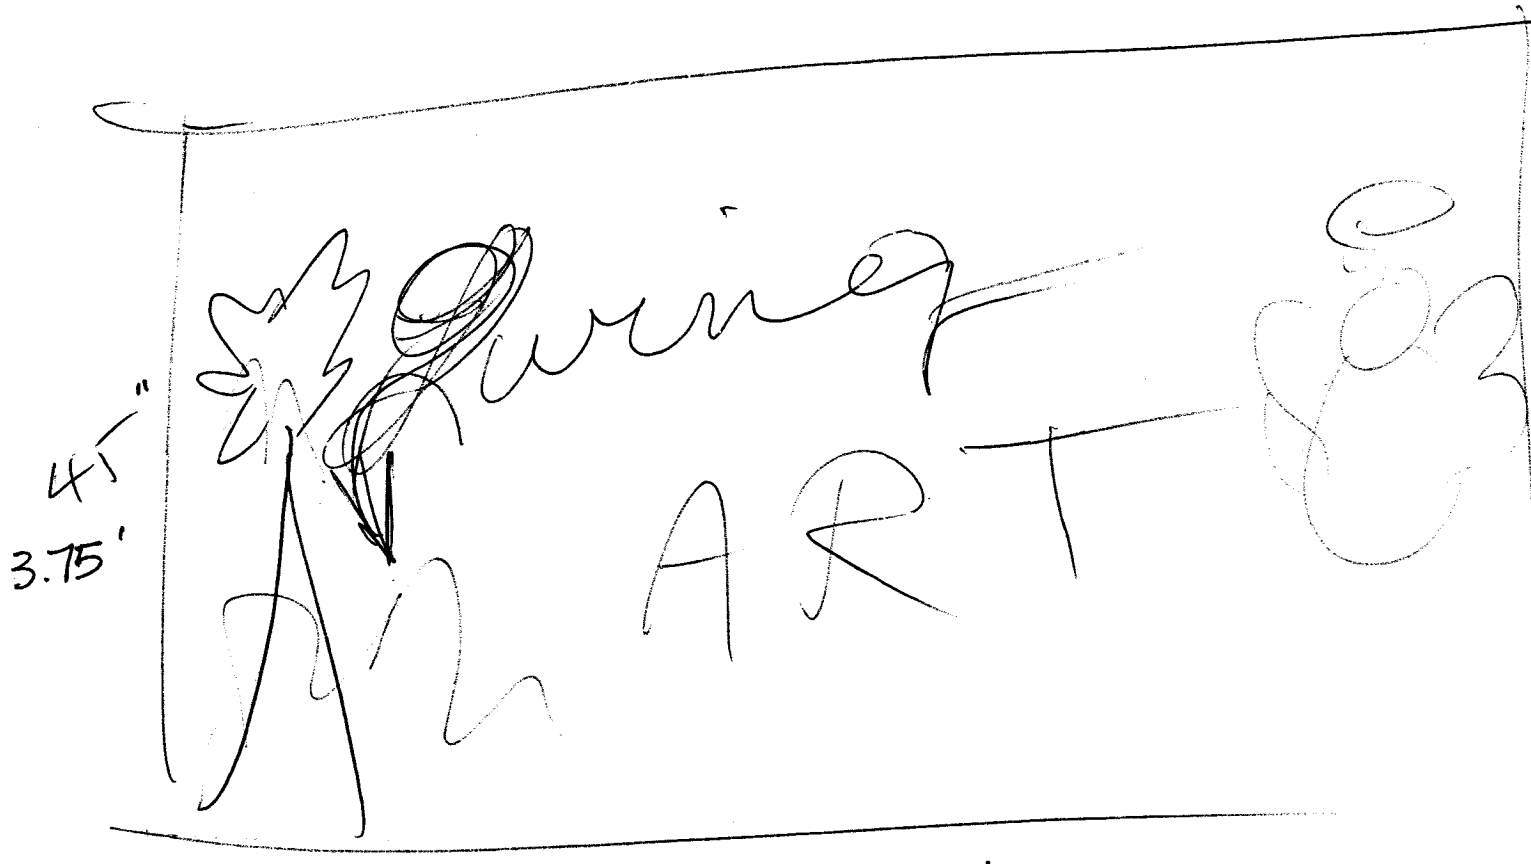

176''

14.66'

55 sq ft