



# Sign Permit

Community Development Department  
250 North 5<sup>th</sup> Street  
Grand Junction CO 81501  
Phone: (970) 244-1430 FAX (970) 256-4031

AC

Permit No.	_____
Date Submitted	<u>7-16-01</u>
Fee \$	<u>25.00</u>
Zone	<u>E- File ANX-2001-052</u>

TAX SCHEDULE <u>2943-083-10-073</u>	CONTRACTOR <u>PLATINUM SIGN CO</u>
BUSINESS NAME <u>DALTIE</u>	LICENSE NO. <u>2010577</u>
STREET ADDRESS <u>2930 NORTH AVE</u>	ADDRESS <u>2916 U.S. Hwy 6 &amp; 24</u>
PROPERTY OWNER <u>EMERY CANTRELL</u>	TELEPHONE NO. <u>248-9677</u>
OWNER ADDRESS <u>SALE</u>	CONTACT PERSON <u>MARTIN QUARTE</u>

<input checked="" type="checkbox"/> 1. FLUSH WALL	2 Square Feet per Linear Foot of Building Façade
<b>Face change only on items 2, 3 &amp; 4</b>	
<input type="checkbox"/> 2. ROOF	2 Square Feet per Linear Foot of Building Façade
<input type="checkbox"/> 3. FREE-STANDING	2 Traffic Lanes - 0.75 Square Feet x Street Frontage
	4 or more Traffic Lanes - 1.5 Square Feet x Street Frontage
<input type="checkbox"/> 4. PROJECTING	0.5 Square Feet per each Linear Foot of Building Façade

Existing Externally or Internally Illuminated - No Change in Electrical Service       Non-Illuminated

(1 - 4) Area of Proposed Sign: 858 Square Feet      SIGN ①

(1,2,4) Building Façade: 80 Linear Feet

(1 - 4) Street Frontage: 172 Linear Feet

(2 - 4) Height to Top of Sign: 18'3" Feet      Clearance to Grade: 15' Feet

EXISTING SIGNAGE/TYPE:	
_____	_____ Sq. Ft.
_____	_____ Sq. Ft.
_____	_____ Sq. Ft.
Total Existing:	_____ Sq. Ft.

● FOR OFFICE USE ONLY ●	
Signage Allowed on Parcel:	
Building	<u>160</u> Sq. Ft.
Free-Standing	<u>258</u> Sq. Ft.
Total Allowed:	<u>258</u> Sq. Ft.

COMMENTS: 2nd Building

**NOTE:** No sign may exceed 300 square feet. A separate sign permit is required for each sign. Attach a sketch, to scale, of proposed and existing signage including types, dimensions and lettering. Attach a plot plan, to scale, showing: abutting streets, alleys, easements, driveways, encroachments, property lines, distances from existing buildings to proposed signs and required setbacks. Roof signs shall be manufactured such that no guy wires, braces or supports shall be visible.

I hereby attest that the information on this form and the attached sketches are true and accurate.

<u>[Signature]</u>	<u>7-16-01</u>	<u>[Signature]</u>	<u>7-17-01</u>
Applicant's Signature	Date	Community Development Approval	Date

(White: Community Development)      (Canary: Applicant)      (Pink: Code Enforcement)



# SIGN Permit

Community Development Department  
250 North 5<sup>th</sup> Street  
Grand Junction CO 81501  
Phone: (970) 244-1430 FAX (970) 256-4031

Permit No.	_____
Date Submitted	<u>7-16-01</u>
Fee \$	<u>5.00</u>
Zone	<u>- ANX-2001-052</u>

TAX SCHEDULE	<u>2943-083-00-073</u>	CONTRACTOR	<u>PLATINUM SIGN CO</u>
BUSINESS NAME	<u>DACTILE</u>	LICENSE NO.	<u>2010577</u>
STREET ADDRESS	<u>2930 NORTH AVE</u>	ADDRESS	<u>2916 U.S. Hwy 6324</u>
PROPERTY OWNER	<u>EMERY CANTRELL</u>	TELEPHONE NO.	<u>248-9677</u>
OWNER ADDRESS	<u>SAME</u>	CONTACT PERSON	<u>MARTIN QUARTE</u>

<input checked="" type="checkbox"/> 1. FLUSH WALL	2 Square Feet per Linear Foot of Building Façade
<u>Face change only on items 2, 3 &amp; 4</u>	
<input type="checkbox"/> 2. ROOF	2 Square Feet per Linear Foot of Building Façade
<input type="checkbox"/> 3. FREE-STANDING	2 Traffic Lanes - 0.75 Square Feet x Street Frontage
	4 or more Traffic Lanes - 1.5 Square Feet x Street Frontage
<input type="checkbox"/> 4. PROJECTING	0.5 Square Feet per each Linear Foot of Building Façade

Existing Externally or Internally Illuminated - No Change in Electrical Service       Non-Illuminated

(1 - 4) Area of Proposed Sign: 16.8 Square Feet      SIGN ②

(1,2,4) Building Façade: 80 Linear Feet

(1 - 4) Street Frontage: 172 Linear Feet

(2 - 4) Height to Top of Sign: 14'2" Feet      Clearance to Grade: 13 Feet

<b>EXISTING SIGNAGE/TYPE:</b>	
<u>Wall sign DACTILE logo</u>	<u>8.58</u> Sq. Ft.
_____	<del>_____</del> Sq. Ft.
_____	_____ Sq. Ft.
Total Existing:	<u>8.58</u> Sq. Ft.

<b>● FOR OFFICE USE ONLY ●</b>	
Signage Allowed on Parcel:	
Building	<u>160</u> Sq. Ft.
Free-Standing	<u>258</u> Sq. Ft.
Total Allowed:	<u>258</u> Sq. Ft.

COMMENTS: Building #2

NOTE: No sign may exceed 300 square feet. A separate sign permit is required for each sign. Attach a sketch, to scale, of proposed and existing signage including types, dimensions and lettering. Attach a plot plan, to scale, showing: abutting streets, alleys, easements, driveways, encroachments, property lines, distances from existing buildings to proposed signs and required setbacks. Roof signs shall be manufactured such that no guy wires, braces or supports shall be visible.

I hereby attest that the information on this form and the attached sketches are true and accurate.

[Signature]      7-16-01      [Signature]      7-17-01  
 Applicant's Signature      Date      Community Development Approval      Date

(White: Community Development)      (Canary: Applicant)      (Pink: Code Enforcement)



# Sign Permit

Community Development Department  
 250 North 5<sup>th</sup> Street  
 Grand Junction CO 81501  
 Phone: (970) 244-1430 FAX (970) 256-4031

Permit No. \_\_\_\_\_  
 Date Submitted 7-16-01  
 Fee \$ 5.00  
 Zone ANX-2001-052

TAX SCHEDULE 2943-083-00-073 CONTRACTOR PLATINUM SIGN CO  
 BUSINESS NAME DALTIE LICENSE NO. 2010577  
 STREET ADDRESS 2930 NORTH AVE ADDRESS 2916 US Hwy 6 E 24  
 PROPERTY OWNER EMERY CASTRELL TELEPHONE NO. 248-9677  
 OWNER ADDRESS SAME CONTACT PERSON MARTIN QUARTE

1. FLUSH WALL 2 Square Feet per Linear Foot of Building Façade  
Face change only on items 2, 3 & 4  
 2. ROOF 2 Square Feet per Linear Foot of Building Façade  
 3. FREE-STANDING 2 Traffic Lanes - 0.75 Square Feet x Street Frontage  
 4 or more Traffic Lanes - 1.5 Square Feet x Street Frontage  
 4. PROJECTING 0.5 Square Feet per each Linear Foot of Building Façade

Existing Externally or Internally Illuminated - No Change in Electrical Service  Non-Illuminated

(1 - 4) Area of Proposed Sign: 52 Square Feet SIGN (3)  
 (1,2,4) Building Façade: 80 Linear Feet  
 (1 - 4) Street Frontage: 172 Linear Feet  
 (2 - 4) Height to Top of Sign: 20'8" Feet Clearance to Grade: 16'8" Feet

EXISTING SIGNAGE/TYPE:

<u>Wall Sign</u>	<u>8.58</u>	Sq. Ft.
<u>Wall Sign</u>	<u>16.8</u>	Sq. Ft.
_____	_____	Sq. Ft.
Total Existing:	<u>25.38</u>	Sq. Ft.

● FOR OFFICE USE ONLY ●

Signage Allowed on Parcel:

Building	<u>160</u>	Sq. Ft.
Free-Standing	<u>258</u>	Sq. Ft.
Total Allowed:	<u>258</u>	Sq. Ft.

COMMENTS: Building #1

NOTE: No sign may exceed 300 square feet. A separate sign permit is required for each sign. Attach a sketch, to scale, of proposed and existing signage including types, dimensions and lettering. Attach a plot plan, to scale, showing: abutting streets, alleys, easements, driveways, encroachments, property lines, distances from existing buildings to proposed signs and required setbacks. Roof signs shall be manufactured such that no guy wires, braces or supports shall be visible.


I hereby attest that the information on this form and the attached sketches are true and accurate.

[Signature] 7-16-01 [Signature] 7-17-01  
 Applicant's Signature Date Community Development Approval Date

(White: Community Development)

(Canary: Applicant)

(Pink: Code Enforcement)

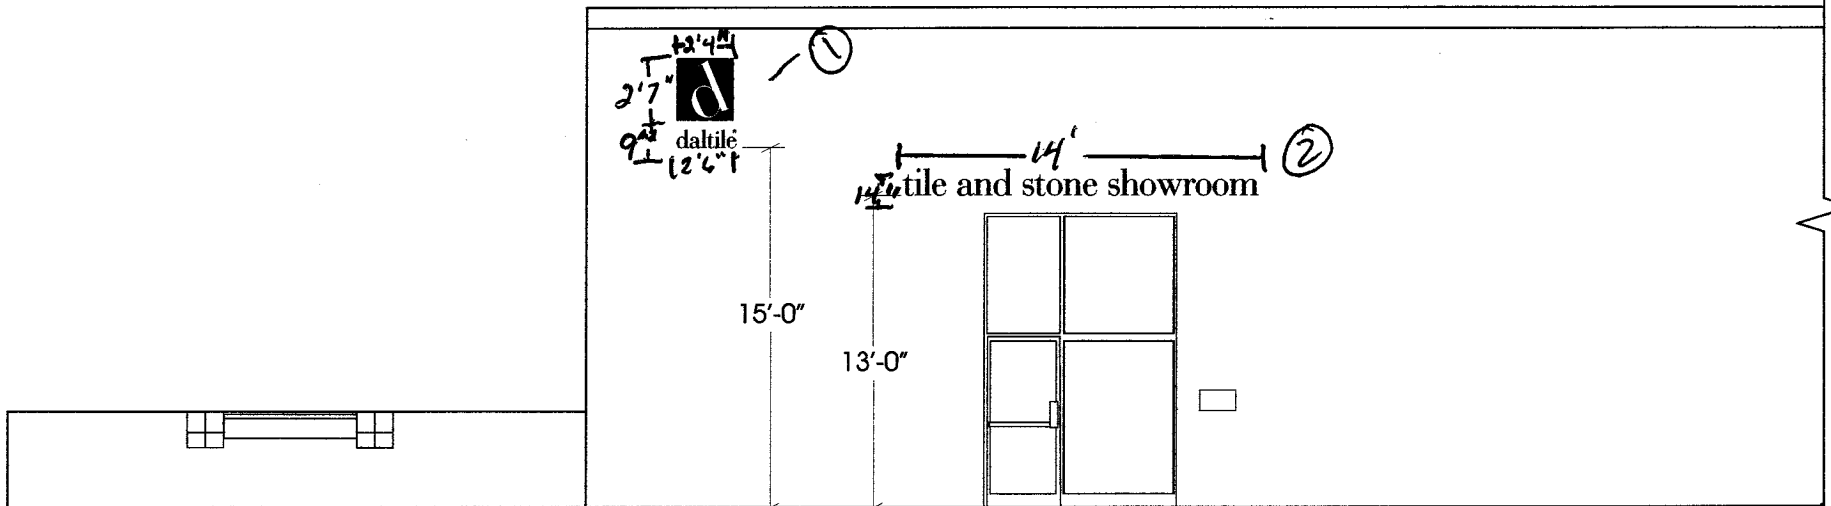

WEST ELEVATION SHOWROOM & CONTRACTOR SERVICE  
 SCALE 1/8" = 1'-0"

## daltile®

- ONE (1) SET OF NON-ILLUMINATED BLACK MOLDED LETTERS
- 3/4" THICK
- STUD MOUNTED
- TRADE MARK TO BE F.C.O. WHITE PLEX CIRCLE W/ BLACK VINYL



- NON-ILLUMINATED S/F WALL CABINET
- FLAT FACE
- RED BACKGROUND TO MATCH PMS #193c
- WHITE 'd'
- BLACK RETAINER
- MOUNTS FLUSH W/ LAGS & SHIELDS

## tile and stone showroom



- NON-ILLUMINATED BLACK MOLDED LETTERS
- STUD MOUNTED




SCALE 1/2" = 1'-0"

## 14" tile and stone showroom

SCALE 1/4" = 1'-0"

	GRAND JUNCTION, CO.	
	DRWG # 10012078-01	
	SALES	SCOTT SMITH
	ACC. M.	SUE GRONKOWSKI
	ART	ROBERT PERRY / 01-02-01

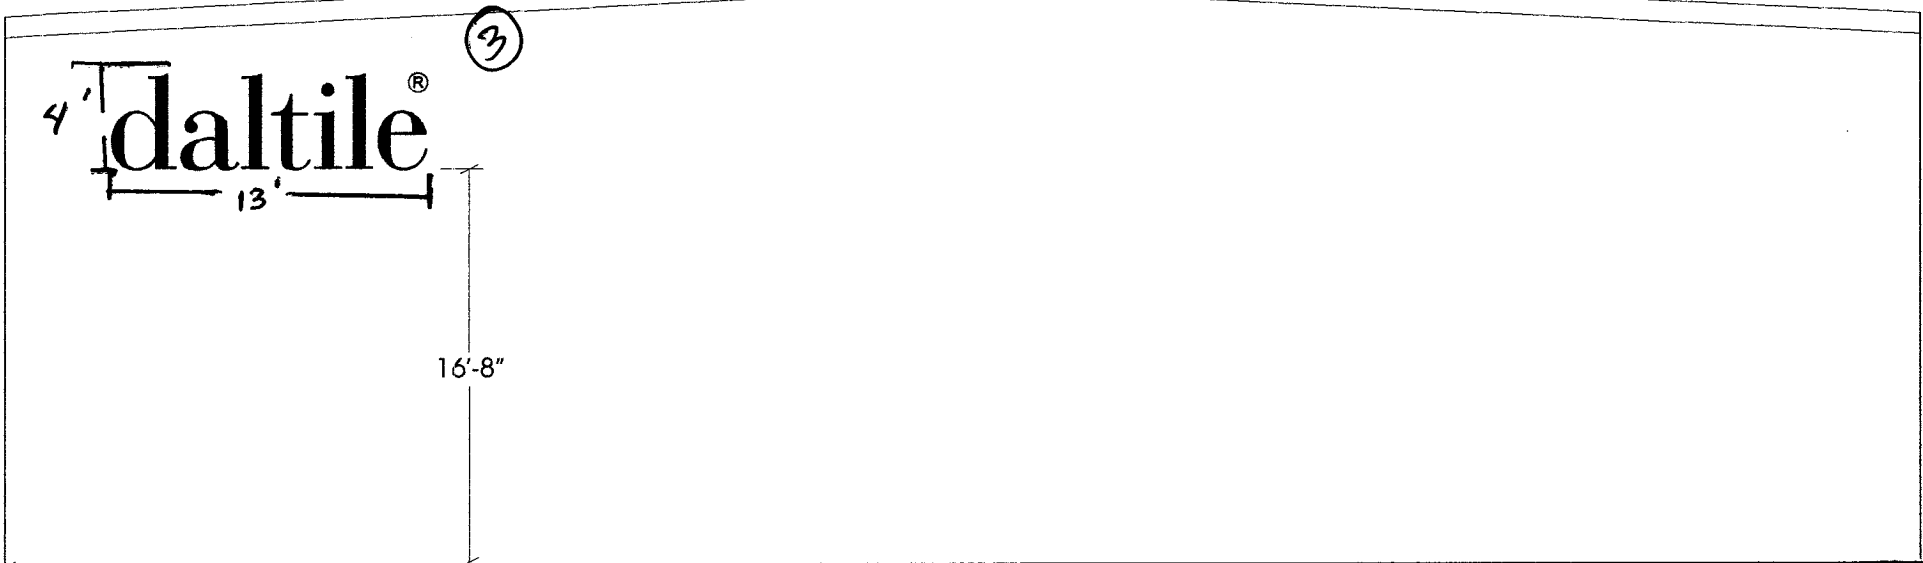

SOUTH ELEVATION FACING NORTH AVE. & HWY 6

SCALE 1/8" = 1'-0"



80'

48"  
daltile®

SCALE 1/4" = 1'-0"

daltile®

- ONE (1) SET OF NON-ILLUMINATED BLACK MOLDED LETTERS
- 3/4" THICK
- STUD MOUNTED
- TRADE MARK TO BE F.C.O. WHITE PLEX CIRCLE W/ BLACK VINYL

	GRAND JUNCTION, CO.	
	DRWG # 10012079-00	
	SALES	SCOTT SMITH
	ACC. M.	SUE GRONTKOWSKI
	ART	ROBERT PERKY / 12-21-00

NOTE: IF ANY FIELD MEASUREMENTS DIFFER FROM THOSE ON THIS PRINT PLEASE NOTIFY NORTH AMERICAN SIGNS @ (800) 348-5000

22

Proposed sign # 3


FIRST Building

80'

170' STREET Frontage

80 X 2 = 160  
170 X 1.5 = 258

NORTH AVE

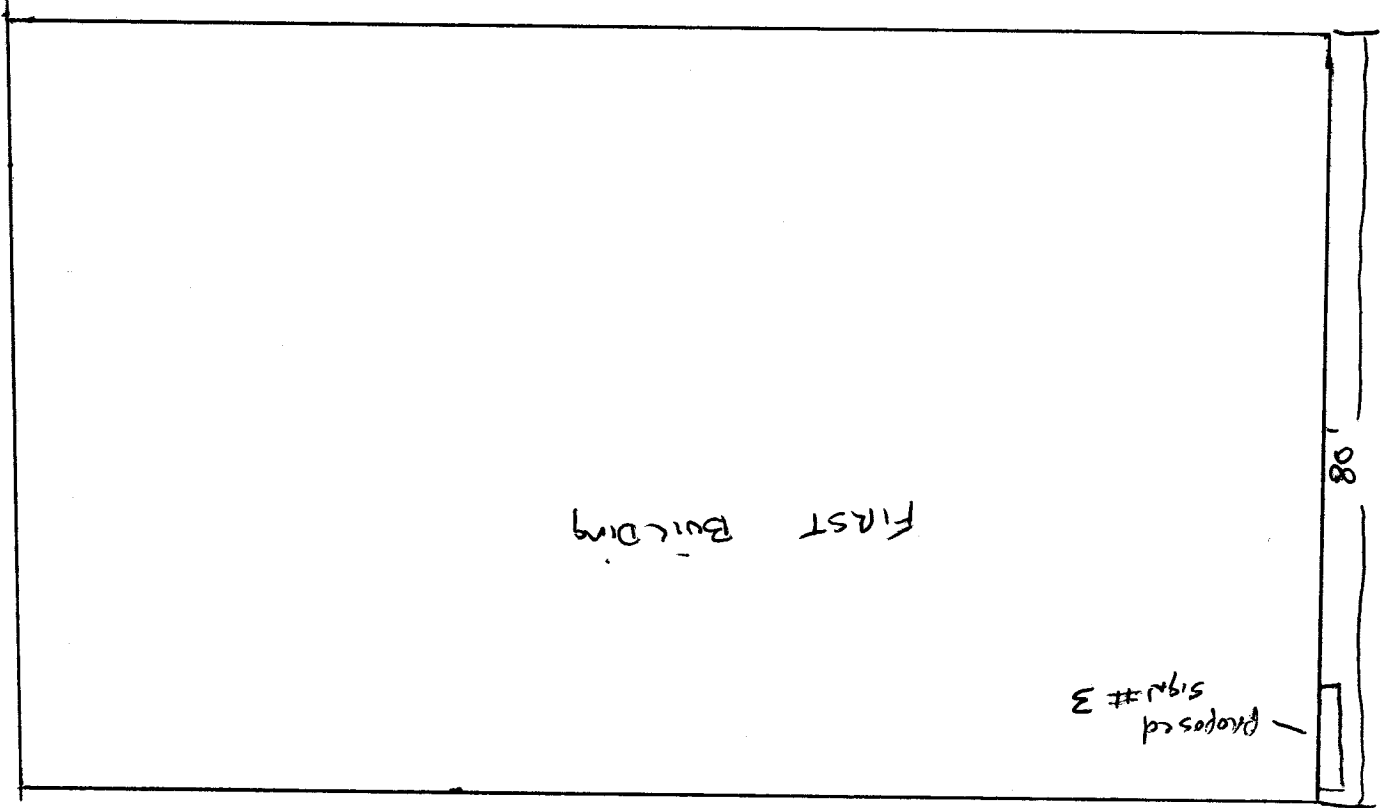

BUILDING #2

Proposed sign # 1

Proposed sign # 2

