



# Clearance SIGN PERMIT

10

Community Development Department  
250 North 5th Street  
Grand Junction, CO 81501  
(970) 244-1430

Permit No. \_\_\_\_\_  
Date Submitted 2/25/03  
FEE \$ 25.00  
Tax Schedule 2945-443-40-001  
Zone C-1

BUSINESS NAME Enterprise Rent-A-Car  
STREET ADDRESS 406 5th Street  
PROPERTY OWNER SAME  
OWNER ADDRESS \_\_\_\_\_

CONTRACTOR Young Electric Sign Company  
LICENSE NO. 2990588  
ADDRESS 3770 Joliet Street Denver, CO  
TELEPHONE NO. 303-375-9933

- 1. FLUSH WALL 2 Square Feet per Linear Foot of Building Facade
- Face Change Only (2,3 & 4):
- 2. ROOF 2 Square Feet per Linear Foot of Building Facade
- 3. FREE-STANDING 2 Traffic Lanes - 0.75 Square Feet x Street Frontage  
4 or more Traffic Lanes - 1.5 Square Feet x Street Frontage
- 4. PROJECTING 0.5 Square Feet per each Linear Foot of Building Facade

Existing Externally or Internally Illuminated - No Change in Electrical Service  Non-Illuminated

(1 - 4) Area of Proposed Sign 48.75 Square Feet  
(1,2,4) Building Facade 49' ~~48'~~ Linear Feet  
(1 - 4) Street Frontage 125' ~~120'~~ Linear Feet  
(2,3,4) Height to Top of Sign 20' Feet Clearance to Grade 16'9" Feet

5th St

Existing Signage/Type:			
FASCIA BAND WALL SIGN	<u>Pittwin</u>	54	Sq. Ft.
FASCIA BAND WALL SIGN	<u>5th St</u>	54	Sq. Ft.
			Sq. Ft.
Total Existing:			Sq. Ft.

● FOR OFFICE USE ONLY ●	
Signage Allowed on Parcel:	<u>5th St</u>
Building	<u>98</u> Sq. Ft.
Free-Standing	<u>187.5</u> Sq. Ft.
Total Allowed:	<u>187.5</u> Sq. Ft.

COMMENTS: \_\_\_\_\_

NOTE: No sign may exceed 300 square feet. A separate sign permit is required for each sign. Attach a sketch of proposed and existing signage including types, dimensions, lettering, abutting streets, alleys, easements, property lines, and locations. Roof signs shall be manufactured such that no guy wires, braces or supports shall be visible.

[Signature]  
Applicant's Signature

\_\_\_\_\_ Date


[Signature]  
Community Development Approval

2/28/03  
Date



(White: Community Development)

(Canary: Applicant)

(Pink: Code Enforcement)

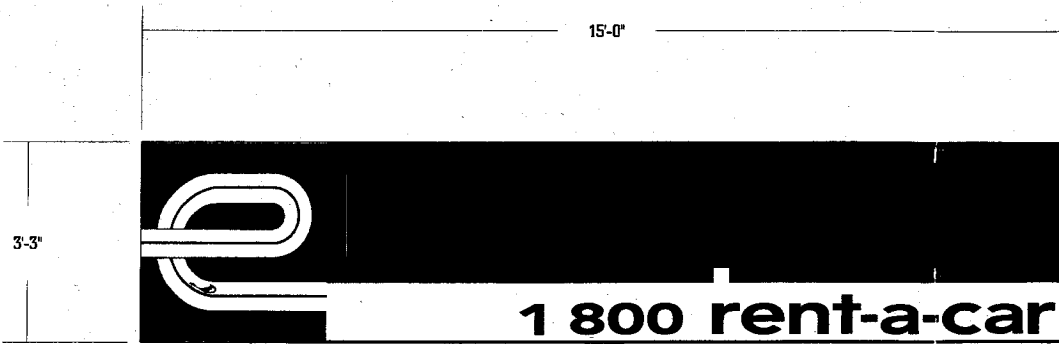


• (1 Ea.) D/F Illum. Cabinet 1/2"=1'-0" 20'-0" O.A.H. •  
 YESCO To Install Shipped In Signage \*Engineering Required\*

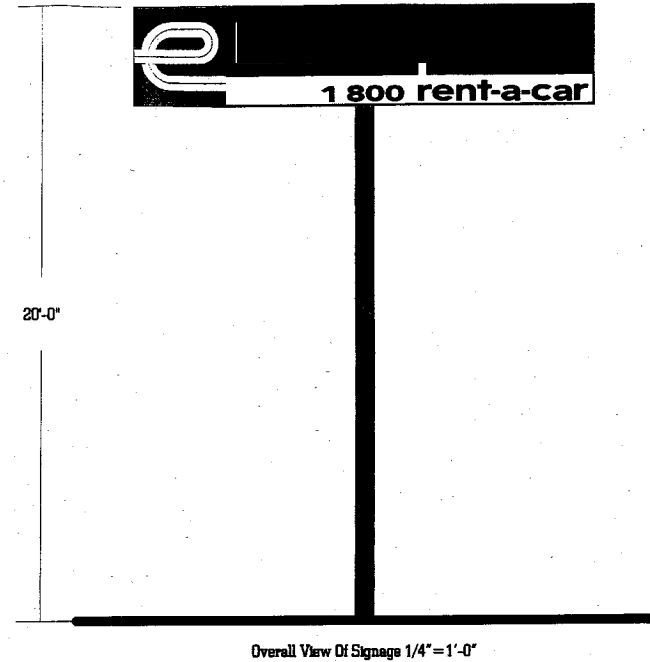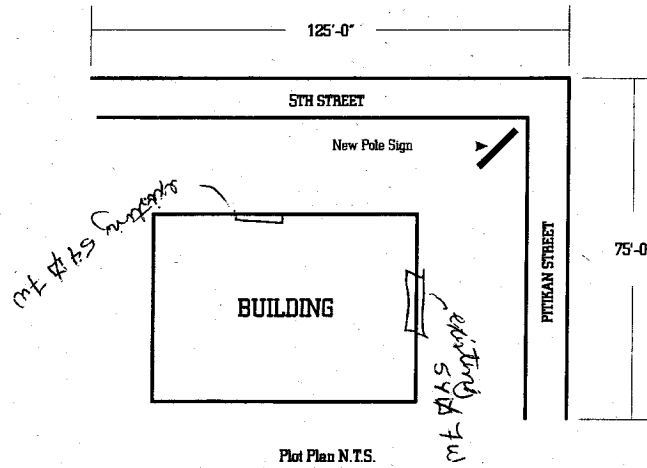

Customer Approval		FIRM NAME/LOCATION ADDRESS		03-143
		ENTERPRISE RENT-A-CAR		FILE DESIGN NUMBER
		406 S. 5TH STREET		
		GRAND JUNCTION, CO		
		SALESPERSON		W.D. NUMBER
		GEORGE D'AMICO		NOTE: COST FOR PROGRAMS NECESSARY ELECTRICAL WIRING TO SIGN AREA IS NOT INCLUDED IN SIGN PROPOSAL.

PROD. APPROVAL	DATE	BY	DRAWINGS	DESIGN NO.	SHEET NO.	SCALE	DATE	BY
CLIENT			ORIG. DES.	03-143	1 of 1	Noted	2.05.03	Casey Easton
SALES			REVISIONS					
DESIGN								
ESTIMATING								
ENGINEERING								
BOOKKEEPING								

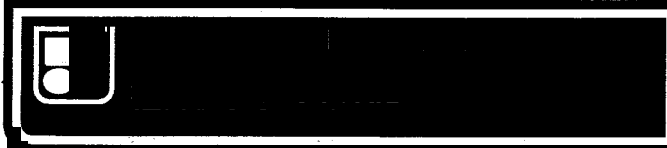

© THIS DRAWING WAS CREATED TO ASSIST YOU IN VISUALIZING OUR PROPOSAL. THE ORIGINAL IDEAS HEREIN ARE THE PROPERTY OF YOUNG ELECTRIC SIGN COMPANY. PERMISSION TO COPY OR REVISE THIS DRAWING CAN ONLY BE OBTAINED THRU A WRITTEN AGREEMENT WITH YESCO. SEE YOUR SALES REPRESENTATIVE OR CALL THE NEAREST OFFICE OF YOUNG ELECTRIC SIGN COMPANY.