



SIGN PERMIT

Sign A

Community Development Department
250 North 5th Street
Grand Junction, CO 81501
(970) 244-1430

Permit No. _____
Date Submitted _____
FEE \$ 25.00
Tax Schedule 2945-142-24-012
Zone C-1

SPR-2004-244

BUSINESS NAME Fuoco Honda
STREET ADDRESS 748 N 1st Street
PROPERTY OWNER Bob Fuoco
OWNER ADDRESS SAME

CONTRACTOR Bud's Signs
LICENSE NO. 2050128
ADDRESS 1055 Ute Ave.
TELEPHONE NO. 248-7200

- 1. FLUSH WALL 2 Square Feet per Linear Foot of Building Facade
- Face Change Only (2,3 & 4):
- 2. ROOF 2 Square Feet per Linear Foot of Building Facade
- 3. FREE-STANDING 2 Traffic Lanes - 0.75 Square Feet x Street Frontage
4 or more Traffic Lanes - 1.5 Square Feet x Street Frontage
- 4. PROJECTING 0.5 Square Feet per each Linear Foot of Building Facade

Existing Externally or Internally Illuminated - No Change in Electrical Service Non-Illuminated

(1 - 4) Area of Proposed Sign 80 Square Feet
(1,2,4) Building Facade 105 1/6 Linear Feet
(1 - 4) Street Frontage 135 Linear Feet 125
(2,3,4) Height to Top of Sign 24 Feet Clearance to Grade 16 Feet

Existing Signage/Type:	
	Sq. Ft.
	Sq. Ft.
	Sq. Ft.
Total Existing:	<u>0</u> Sq. Ft.

● FOR OFFICE USE ONLY ●	
Signage Allowed on Parcel:	<u>1st Street</u>
Building	<u>211</u> Sq. Ft.
Free-Standing	<u>187.5</u> Sq. Ft.
Total Allowed:	<u>211</u> Sq. Ft.

COMMENTS: _____

NOTE: No sign may exceed 300 square feet. A separate sign permit is required for each sign. Attach a sketch of proposed and existing signage including types, dimensions, lettering, abutting streets, alleys, easements, property lines, and locations. Roof signs shall be manufactured such that no guy wires, braces or supports shall be visible.

Zodd Hochava 9/2/05 Chay Hall 9/23/05
Applicant's Signature Date Community Development Approval Date

(White: Community Development)

(Canary: Applicant)

(Pink: Code Enforcement)



SIGN PERMIT

Sign B

Community Development Department
250 North 5th Street
Grand Junction, CO 81501
(970) 244-1430

Permit No. _____
Date Submitted _____
FEE \$ 5.00
Tax Schedule 2945-142-24-012
Zone C1

BUSINESS NAME Fuoco Honda
STREET ADDRESS 748 N 1st Street
PROPERTY OWNER Bob Fuoco
OWNER ADDRESS SAME

CONTRACTOR Bud's Signs
LICENSE NO. 2050128
ADDRESS 1055 Ute Ave
TELEPHONE NO. 245-7200

- 1. FLUSH WALL 2 Square Feet per Linear Foot of Building Facade
- Face Change Only (2,3 & 4):
- 2. ROOF 2 Square Feet per Linear Foot of Building Facade
- 3. FREE-STANDING 2 Traffic Lanes - 0.75 Square Feet x Street Frontage
4 or more Traffic Lanes - 1.5 Square Feet x Street Frontage
- 4. PROJECTING 0.5 Square Feet per each Linear Foot of Building Facade

Existing Externally or Internally Illuminated No Change in Electrical Service Non-Illuminated

- (1 - 4) Area of Proposed Sign 42.9 Square Feet
- (1,2,4) Building Facade 105'6" Linear Feet
- (1 - 4) Street Frontage 125 Linear Feet
- (2,3,4) Height to Top of Sign 24 Feet Clearance to Grade 21 Feet

Existing Signage/Type:	
<u>Flush Wall A</u>	<u>80</u> Sq. Ft.
	Sq. Ft.
	Sq. Ft.
Total Existing:	<u>80</u> Sq. Ft.

● FOR OFFICE USE ONLY ●	
Signage Allowed on Parcel:	<u>1st Street</u>
Building	<u>211</u> Sq. Ft.
Free-Standing	<u>187.5</u> Sq. Ft.
Total Allowed:	<u>211</u> Sq. Ft.

COMMENTS: _____

NOTE: No sign may exceed 300 square feet. A separate sign permit is required for each sign. Attach a sketch of proposed and existing signage including types, dimensions, lettering, abutting streets, alleys, easements, property lines, and locations. Roof signs shall be manufactured such that no guy wires, braces or supports shall be visible.

Zedd Skochera 9/21/05 C. Faye Hall 9/23/05
Applicant's Signature Date Community Development Approval Date

(White: Community Development)

(Canary: Applicant)

(Pink: Code Enforcement)



SIGN PERMIT

Sign C

Community Development Department
250 North 5th Street
Grand Junction, CO 81501
(970) 244-1430

Permit No. _____
Date Submitted _____
FEE \$ 5.00
Tax Schedule 2945-242-24-012
Zone C-1

BUSINESS NAME Fuoco Honda
STREET ADDRESS 248 N 7th Street
PROPERTY OWNER Bob Fuoco
OWNER ADDRESS SAME

CONTRACTOR Bud's Signs
LICENSE NO. 2050128
ADDRESS 1055 Ute Ave.
TELEPHONE NO. 295-7700

- 1. FLUSH WALL 2 Square Feet per Linear Foot of Building Facade
- Face Change Only (2,3 & 4):
- 2. ROOF 2 Square Feet per Linear Foot of Building Facade
- 3. FREE-STANDING 2 Traffic Lanes - 0.75 Square Feet x Street Frontage
4 or more Traffic Lanes - 1.5 Square Feet x Street Frontage
- 4. PROJECTING 0.5 Square Feet per each Linear Foot of Building Facade

Existing Externally or Internally Illuminated No Change in Electrical Service Non-Illuminated

(1 - 4) Area of Proposed Sign 55 Square Feet
(1,2,4) Building Facade 105'6" Linear Feet
(1 - 4) Street Frontage 135 Linear Feet
(2,3,4) Height to Top of Sign 24 Feet Clearance to Grade 21 Feet

Existing Signage/Type:	
Flushwall	80 Sq. Ft.
Flushwall	42.9 Sq. Ft.
	Sq. Ft.
Total Existing:	122.9 Sq. Ft.

● FOR OFFICE USE ONLY ●	
Signage Allowed on Parcel:	<u>lot street</u>
Building	211 Sq. Ft.
Free-Standing	187.5 Sq. Ft.
Total Allowed:	211 Sq. Ft.

COMMENTS: _____

NOTE: No sign may exceed 300 square feet. A separate sign permit is required for each sign. Attach a sketch of proposed and existing signage including types, dimensions, lettering, abutting streets, alleys, easements, property lines, and locations. Roof signs shall be manufactured such that no guy wires, braces or supports shall be visible.

Applicant's Signature _____ Date C. Faye Hall Community Development Approval Date 9/23/05

(White: Community Development) (Canary: Applicant) (Pink: Code Enforcement)



SIGN PERMIT

Sign D

Community Development Department
250 North 5th Street
Grand Junction, CO 81501
(970) 244-1430

Permit No. _____
Date Submitted _____
FEE \$ 5.00
Tax Schedule 2945-142-24-012
Zone C1

BUSINESS NAME Fuoco Honda
STREET ADDRESS 748 N. 7th Street
PROPERTY OWNER Bob Fuoco
OWNER ADDRESS SAME

CONTRACTOR Bud's Signs
LICENSE NO. 2050128
ADDRESS 1055 Ute Ave.
TELEPHONE NO. 245-7700

- 1. FLUSH WALL 2 Square Feet per Linear Foot of Building Facade
- Face Change Only (2,3 & 4):
- 2. ROOF 2 Square Feet per Linear Foot of Building Facade
- 3. FREE-STANDING 2 Traffic Lanes - 0.75 Square Feet x Street Frontage
4 or more Traffic Lanes - 1.5 Square Feet x Street Frontage
- 4. PROJECTING 0.5 Square Feet per each Linear Foot of Building Facade

Existing Externally or Internally Illuminated No Change in Electrical Service Non-Illuminated

(1 - 4) Area of Proposed Sign 34 Square Feet
(1,2,4) Building Facade 105'6" Linear Feet
(1 - 4) Street Frontage 135 Linear Feet
(2,3,4) Height to Top of Sign 24 Feet Clearance to Grade 22 Feet

Existing Signage/Type:	
Flush wall	80 Sq. Ft.
Flush wall	42.9 Sq. Ft.
Flush wall	55 Sq. Ft.
Total Existing:	177.9 Sq. Ft.

● FOR OFFICE USE ONLY ●	
Signage Allowed on Parcel:	<u>1st Street</u>
Building	211 Sq. Ft.
Free-Standing	187.5 Sq. Ft.
Total Allowed:	211 Sq. Ft.

COMMENTS: _____

NOTE: No sign may exceed 300 square feet. A separate sign permit is required for each sign. Attach a sketch of proposed and existing signage including types, dimensions, lettering, abutting streets, alleys, easements, property lines, and locations. Roof signs shall be manufactured such that no guy wires, braces or supports shall be visible.

Jodi Kodera 9/21/05 C. Fay Hall 9/23/05
Applicant's Signature Date Community Development Approval Date

(White: Community Development) (Canary: Applicant) (Pink: Code Enforcement)



SIGN PERMIT

Sign E

Community Development Department
250 North 5th Street
Grand Junction, CO 81501
(970) 244-1430

Permit No. _____
Date Submitted _____
FEE \$ 5.00
Tax Schedule 2945-14224-012
Zone C-1

BUSINESS NAME Fuoco Honda
STREET ADDRESS 248 N. 7th Street
PROPERTY OWNER Bob Fuoco
OWNER ADDRESS SAME

CONTRACTOR Bud's Signs
LICENSE NO. 2050128
ADDRESS 1055 Ute Ave.
TELEPHONE NO. 245-7700

- 1. FLUSH WALL 2 Square Feet per Linear Foot of Building Facade
- Face Change Only (2,3 & 4):
- 2. ROOF 2 Square Feet per Linear Foot of Building Facade
- 3. FREE-STANDING 2 Traffic Lanes - 0.75 Square Feet x Street Frontage
4 or more Traffic Lanes - 1.5 Square Feet x Street Frontage
- 4. PROJECTING 0.5 Square Feet per each Linear Foot of Building Facade

Existing Externally or Internally Illuminated - No Change in Electrical Service Non-Illuminated

(1 - 4) Area of Proposed Sign 16 Square Feet
(1,2,4) Building Facade 192 Linear Feet 175
(1 - 4) Street Frontage 305 Linear Feet 300
(2,3,4) Height to Top of Sign 11 Feet Clearance to Grade 9 Feet

Existing Signage/Type:	
	Sq. Ft.
	Sq. Ft.
	Sq. Ft.
Total Existing:	<u>0</u> Sq. Ft.

● FOR OFFICE USE ONLY ●	
Signage Allowed on Parcel:	<u>Hill Ave</u>
Building	<u>350</u> Sq. Ft.
Free-Standing	<u>225</u> Sq. Ft.
Total Allowed:	<u>350</u> Sq. Ft.

COMMENTS: _____

NOTE: No sign may exceed 300 square feet. A separate sign permit is required for each sign. Attach a sketch of proposed and existing signage including types, dimensions, lettering, abutting streets, alleys, easements, property lines, and locations. Roof signs shall be manufactured such that no guy wires, braces or supports shall be visible.

Jodee Rodewa 9/21/05 C. Gary Hall 9/23/05
Applicant's Signature Date Community Development Approval Date

(White: Community Development) (Canary: Applicant) (Pink: Code Enforcement)



SIGN PERMIT

Sign F

Community Development Department
250 North 5th Street
Grand Junction, CO 81501
(970) 244-1430

Permit No. _____
Date Submitted _____
FEE \$ 5.00
Tax Schedule 2945-142-24-012
Zone C-1

BUSINESS NAME Fuoco Honda
STREET ADDRESS 748 N. 1st Street
PROPERTY OWNER Bob Fuoco
OWNER ADDRESS SAME

CONTRACTOR _____
LICENSE NO. _____
ADDRESS _____
TELEPHONE NO. _____

- 1. FLUSH WALL 2 Square Feet per Linear Foot of Building Facade
- Face Change Only (2,3 & 4):**
- 2. ROOF 2 Square Feet per Linear Foot of Building Facade
- 3. FREE-STANDING 2 Traffic Lanes - 0.75 Square Feet x Street Frontage
4 or more Traffic Lanes - 1.5 Square Feet x Street Frontage
- 4. PROJECTING 0.5 Square Feet per each Linear Foot of Building Facade

Existing Externally or Internally Illuminated No Change in Electrical Service Non-Illuminated

(1 - 4) Area of Proposed Sign 64 Square Feet
(1,2,4) Building Facade 192 Linear Feet 175
(1 - 4) Street Frontage 305 Linear Feet 300
(2,3,4) Height to Top of Sign 25 Feet Clearance to Grade 17 Feet

Existing Signage/Type:	
<u>Flush wall</u>	<u>16</u> Sq. Ft.
	Sq. Ft.
	Sq. Ft.
Total Existing:	<u>16</u> Sq. Ft.

● FOR OFFICE USE ONLY ●	
Signage Allowed on Parcel:	<u>Hill Ave</u>
Building	<u>350</u> Sq. Ft.
Free-Standing	<u>225</u> Sq. Ft.
Total Allowed:	<u>350</u> Sq. Ft.

COMMENTS: _____


NOTE: No sign may exceed 300 square feet. A separate sign permit is required for each sign. Attach a sketch of proposed and existing signage including types, dimensions, lettering, abutting streets, alleys, easements, property lines, and locations. Roof signs shall be manufactured such that no guy wires, braces or supports shall be visible.

Jocel Kochera 9/21/05 C Faye Hall 9/23/05
Applicant's Signature Date Community/Development Approval Date

(White: Community Development)

(Canary: Applicant)

(Pink: Code Enforcement)

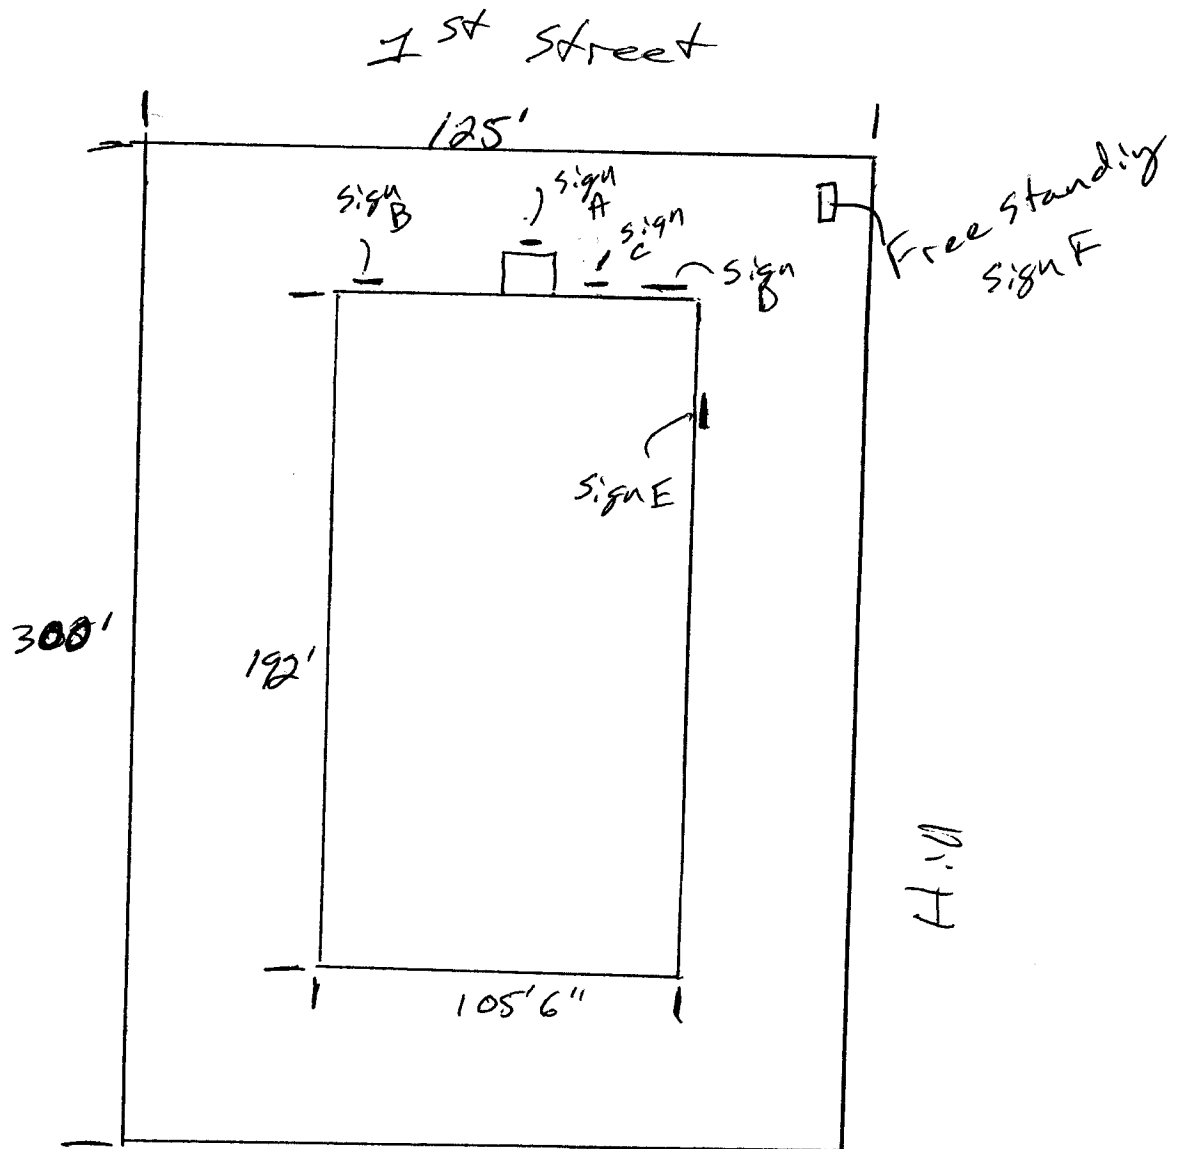



SHOWN

DRAWING

- CE
- CE
- OC
- RE
- OC
- RE
- DO

- G-2
- G-3
- G-1

MUS

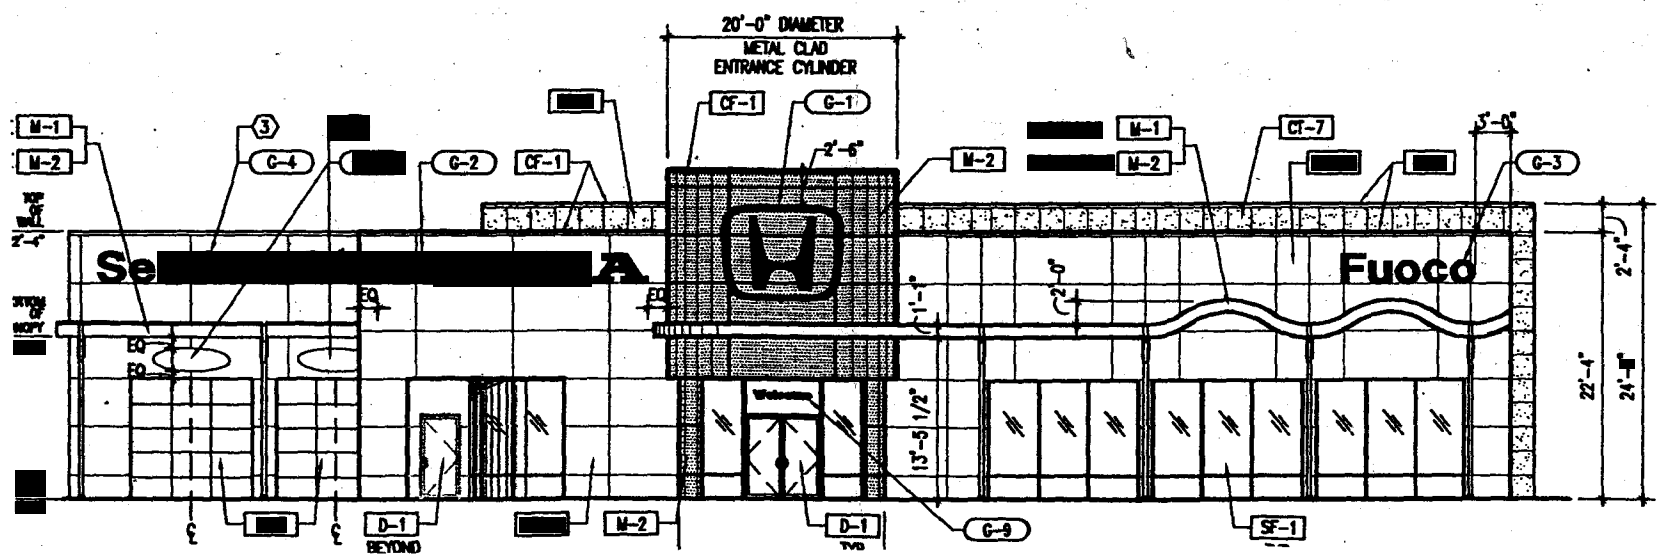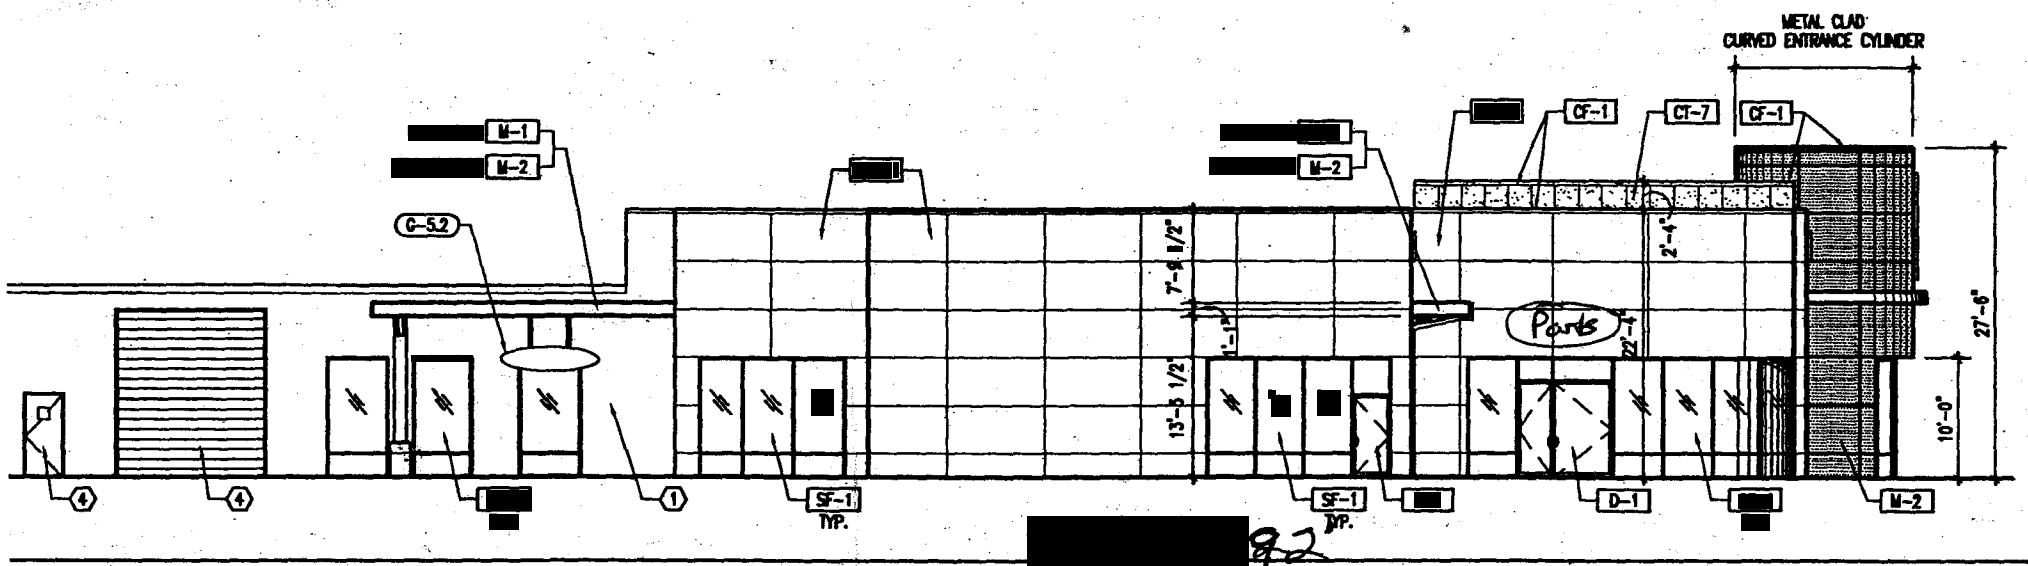


6"




808

Non-Illuminated - clip mount

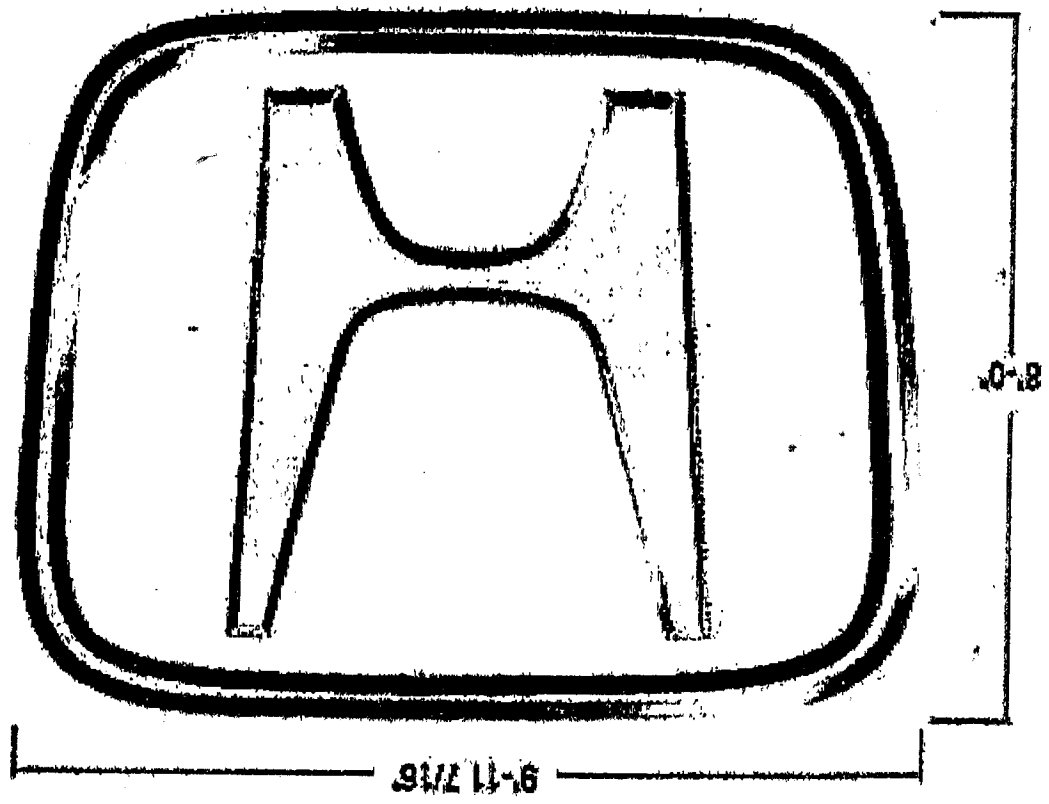

5 in H

Sign B

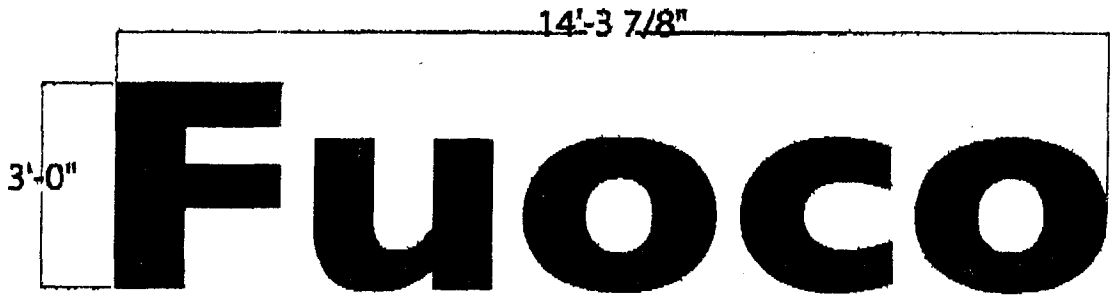

42.9 *

Account	HONDA	Drawn By	J. Ahlgren	All fonts, plans or arrangements indicated on this drawing are copyrighted and owned by ImagePoint and shall not be reproduced, used by or disclosed to any person, firm or corporation for any purpose whatsoever without written permission of
Project Title	HO 35th Floor	IP Rep.	A. Karas	
Scale	1/24	Approved By		
Date Created	11 July 05	Date Revised		



PO Box 59043
 Knoxville, TN 37900-9043
 1-800-444-7448
 www.imagepoint.com


All Wall Signs:
 Illuminated - Clip Mount
 Dealer supplies electrical

S. S. H. C.

22'-1 1/4"

2'-6"

HONDA

55 

Approved	Name	Drawn by	T. S. Hays	<small>All ideas, plans or specifications submitted by this drawing are copyrighted and owned by Plasti-Line, Inc. and shall not be reproduced, used by or derived in any form, from any person for any purpose whatsoever without written permission of Plasti-Line, Inc.</small>	 <small>REG. NO. 0000 ENGLEWOOD, CO 80120-3045 1-800-447-7100 www.plasti-line.com</small>
Project No	HQ. 30" LIN 000027	Pl. Rep.	D. Sulep		
Scale	1:12	Approved by			
Date	20 Nov 2001	Date			

13'-8"

Service

2'-6"

S'is
IND

34 *A*

Account: HONDA
Project Title: HO 300a Service
Scale: 1:24
Date Created: 8 MAR 03

Drawn By: R. KECK
IP Rep.: D. ESTEP
Approved By:
Date Plotted: XX/XX/2002

03-0268


Pg 1 of 1

All ideas, plans or arrangements indicated in this drawing are copyrighted and owned by ImagePoint and shall not be reproduced, used by or disclosed to any person, firm or corporation for any purpose whatsoever without written permission of ImagePoint.


ImagePoint.

PO Box 59043
Knoxville, TN 37950-9043
1-800-444-7415
www.imagepoint.com

SIGN E

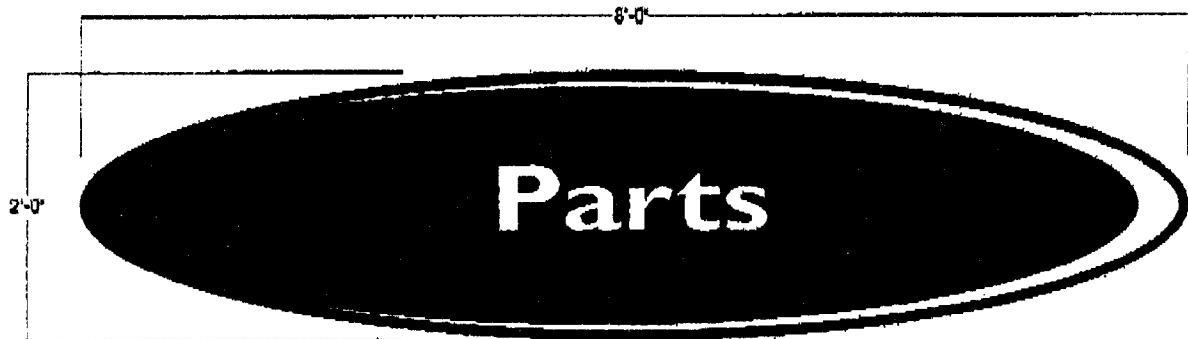

16 A

Account HONDA	Drawn By J. Affinger	All ideas, plans or drawings indicated in this drawing are copyrighted and owned by ImagePoint and shall not be reproduced, used by or disclosed to any person, firm or corporation for any purpose whatsoever without written permission of	 PO Box 50043 Knoxville, TN 37950-0043 1-800-444-7446 www.imagepoint.com
Project Title NO 2nd Parts	UP Rep: O Keras		
Scale 1:12	Approved By		
Date Created 08 Feb 05	Date Revised		

Sign F

