



# Sign Permit

Community Development Department  
250 North 5<sup>th</sup> Street  
Grand Junction CO 81501  
Phone: (970) 244-1430 FAX (970) 256-4031

Permit No.	_____
Date Submitted	_____
Fee \$	_____
Zone	_____

TAX SCHEDULE _____	CONTRACTOR <u>ANGEL SIGN CO.</u>
BUSINESS NAME <u>DAVID'S BRIDAL</u>	LICENSE NO. <u>2060053</u>
STREET ADDRESS <u>CANYON VIEW MARKET PLACE</u>	ADDRESS <u>540 N. WESTBATE DR.</u>
PROPERTY OWNER <u>KOHL'S</u>	TELEPHONE NO. <u>244-8934</u>
OWNER ADDRESS <u>636 MARKET ST.</u>	CONTACT PERSON <u>DENZIL</u>

<input type="checkbox"/> 1. FLUSH WALL	2 Square Feet per Linear Foot of Building Façade
<b>Face change only on items 2, 3 &amp; 4</b>	
<input type="checkbox"/> 2. ROOF	2 Square Feet per Linear Foot of Building Façade
<input type="checkbox"/> 3. PROJECTING	0.5 Square Feet per each Linear Foot of Building Façade
<input checked="" type="checkbox"/> 4. FREE-STANDING	2 Traffic Lanes - 0.75 Square Feet x Street Frontage 4 or more Traffic Lanes - 1.5 Square Feet x Street Frontage

Existing Externally or Internally Illuminated – No Change in Electrical Service       Non-Illuminated

(1-4) Area of Proposed Sign: <u>10</u> Square Feet	
(1-3) Building Façade: _____ Linear Feet	Building Façade Direction: North South East West
(4) Street Frontage: _____ Linear Feet	Name of Street: _____
(2-4) Height to Top of Sign: _____ Feet	Clearance to Grade: _____ Feet

<b>EXISTING SIGNAGE/TYPE:</b>	
_____	_____ Sq. Ft.
_____	_____ Sq. Ft.
_____	_____ Sq. Ft.
Total Existing:	_____ Sq. Ft.

<b>FOR OFFICE USE ONLY</b>	
Signage Allowed on Parcel:	
Building	_____ Sq. Ft.
Free-Standing	_____ Sq. Ft.
Total Allowed:	_____ Sq. Ft.

COMMENTS: TENANT # 2 SPACE ON TENANT SIGN (NEW)  
We are placing the "DAVID'S BRIDAL" VINYL only on tenant sign.

NOTE: No sign may exceed 300 square feet. A separate sign permit is required for each sign. Attach a sketch, to scale, of proposed and existing signage including types, dimensions and lettering. Attach a plot plan, to scale, showing: abutting streets, alleys, easements, driveways, encroachments, property lines, distances from existing buildings to proposed signs and required setbacks. Roof signs shall be manufactured such that no guy wires, braces or supports shall be visible.

I hereby attest that the information on this form and the attached sketches are true and accurate.

Denzil Howard      5/17/06      [Signature]      7/5/06  
Applicant's Signature      Date      Community Development Approval      Date


(White: Community Development)      (Yellow: Applicant)      (Pink: Code Enforcement)



**ALTO SIGN  
INCORPORATED**

Serving the retail industry since 1957

PHONE: (215) 724 - 1724  
FAX: (215) 724 - 9088  
WWW.ALTOSIGN.COM  
ALTOART@AOL.COM

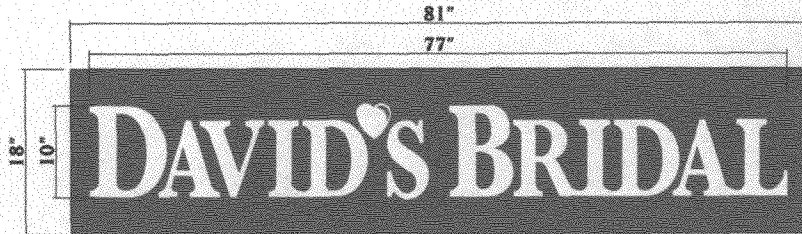

**PYLON SIGN ELEVATION**

SCALE 3/4" = 1'

(2) NEW 18" x 81" WHITE PLEXI PYLON SIGN FACE  
RED VINYL OVERLAY W/ WHITE DROPOUT LETTERS.



**PYLON ELEVATION**

SCALE 3/4" = 1'

DAVID'S BRIDAL  
CANYON VIEW MARKETPLACE  
GRAND JUNCTION, CO

**REVISIONS**

REV. # 1 DATE: 03-10-06 BY: PMF  
REV. # 2 DATE: 03-14-06 BY: PMF

**SALESMAN**

DM  
DRAWN BY  
KRD

**DWG. DATE**

03-08-2006  
S.D. # 4  
OPT. # 1

ALL DRAWINGS ARE THE PROPERTY OF ALTO SIGN INC. AND TO BE USED FOR CONCEPTUAL PURPOSES ONLY UNTIL SIGNED AND DATED BY PROJECT MANAGER OR CUSTOMER. ANY USE OF THESE DRAWINGS FOR OTHER PURPOSES IS PROHIBITED.