



Sign Permit

Community Development Department
250 North 5th Street
Grand Junction CO 81501
Phone: (970) 244-1430 FAX (970) 256-4031

Permit No.	_____
Date Submitted	<u>5-3-06</u>
Fee \$	<u>25.00</u>
Zone	<u>C-1</u>

TAX SCHEDULE <u>2945 - 104 - 00 - 054</u>	CONTRACTOR <u>Bud's Signs</u>
BUSINESS NAME <u>Denture Depot</u>	LICENSE NO. <u>2060105</u>
STREET ADDRESS <u>1119 N. 7th</u>	ADDRESS <u>1055 Ute Ave</u>
PROPERTY OWNER <u>Ron Tannery</u>	TELEPHONE NO. <u>245-7700</u>
OWNER ADDRESS <u>SAME</u>	CONTACT PERSON <u>TODD</u>

<input checked="" type="checkbox"/> 1. FLUSH WALL	2 Square Feet per Linear Foot of Building Façade
Face change only on items 2, 3 & 4	
<input type="checkbox"/> 2. ROOF	2 Square Feet per Linear Foot of Building Façade
<input type="checkbox"/> 3. PROJECTING	0.5 Square Feet per each Linear Foot of Building Façade
<input type="checkbox"/> 4. FREE-STANDING	2 Traffic Lanes - 0.75 Square Feet x Street Frontage
	4 or more Traffic Lanes - 1.5 Square Feet x Street Frontage

Existing Externally or Internally Illuminated - No Change in Electrical Service Non-Illuminated

(1-4) Area of Proposed Sign: <u>60</u> Square Feet	Building Façade Direction: North <u>South</u> East West
(1-3) Building Façade: <u>290</u> Linear Feet	Name of Street: <u>N. Ave.</u>
(4) Street Frontage: <u>80</u> Linear Feet	Clearance to Grade: <u>12</u> Feet
(2-4) Height to Top of Sign: <u>15</u> Feet	

EXISTING SIGNAGE/TYPE:	
<u>Flush wall 98,51</u>	Sq. Ft.
_____	Sq. Ft.
_____	Sq. Ft.
Total Existing: <u>149</u>	Sq. Ft.

FOR OFFICE USE ONLY	
Signage Allowed on Parcel:	
Building	<u>580</u> Sq. Ft.
Free-Standing	<u>120</u> Sq. Ft.
Total Allowed:	<u>580</u> Sq. Ft.

COMMENTS: _____

NOTE: No sign may exceed 300 square feet. A separate sign permit is required for each sign. Attach a sketch, to scale, of proposed and existing signage including types, dimensions and lettering. Attach a plot plan, to scale, showing: abutting streets, alleys, easements, driveways, encroachments, property lines, distances from existing buildings to proposed signs and required setbacks. Roof signs shall be manufactured such that no guy wires, braces or supports shall be visible.

I hereby attest that the information on this form and the attached sketches are true and accurate.

<u>Loedel Hoehern</u>	<u>5/3/06</u>	<u>Y/Isku Nagan</u>	<u>5/4/06</u>
Applicant's Signature	Date	Community Development Approval	Date

(White: Community Development)

(Yellow: Applicant)

(Pink: Code Enforcement)

(NOT TO SCALE)

NORTH

Hwy 6424

BRDG. 290x2 = 580φ
LOT 80 x 15 = 120 φ
Hwy 6450
BRDG. 125x2 = 250φ
LOT 126 x .75 = 94 1/2 φ

1ST STREET

290'


80'

BRDG. 80φ
RESTROOM

1ST STREET

126'

175'

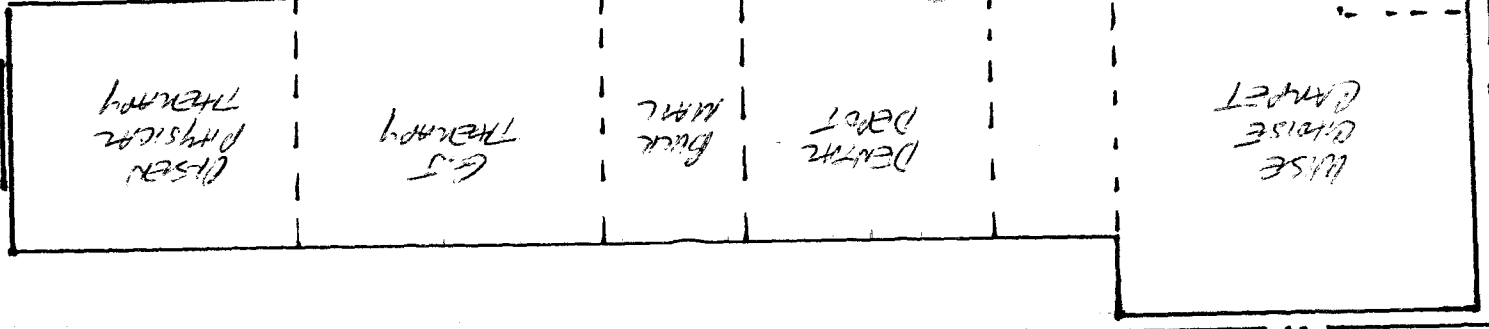

20'-0"

3'-0"

The **DENTAL**
DEPOT

Robert R. Harmen D.D.S.

The **DENTURE**
DEPOT

SINGLE FACED ILLUMINATED SIGN

