



Sign Permit

Community Development Department
250 North 5th Street
Grand Junction CO 81501
Phone: (970) 244-1430 FAX (970) 256-4031

Permit No.	_____
Date Submitted	1-20-06
Fee \$	25.00
Zone	C-2

TAX SCHEDULE	2945-091-23-001	CONTRACTOR	Bud's Signs
BUSINESS NAME	Eyes Only	LICENSE NO.	2050128
STREET ADDRESS	2464 US Hwy 6+50 Suite 110	ADDRESS	1055 Ute Ave.
PROPERTY OWNER	SAME	TELEPHONE NO.	245-7700
OWNER ADDRESS	SAME	CONTACT PERSON	TODD

<input checked="" type="checkbox"/> 1. FLUSH WALL	2 Square Feet per Linear Foot of Building Façade
Face change only on items 2, 3 & 4	
<input type="checkbox"/> 2. ROOF	2 Square Feet per Linear Foot of Building Façade
<input type="checkbox"/> 3. PROJECTING	0.5 Square Feet per each Linear Foot of Building Façade
<input type="checkbox"/> 4. FREE-STANDING	2 Traffic Lanes - 0.75 Square Feet x Street Frontage 4 or more Traffic Lanes - 1.5 Square Feet x Street Frontage

Existing Externally or Internally Illuminated - No Change in Electrical Service Non-Illuminated

(1-4) Area of Proposed Sign:	34.5	Square Feet	Building Façade Direction:	North South East West	
(1-3) Building Façade:	25	Linear Feet	Name of Street:	Hwy 6+50	
(4) Street Frontage:	_____	Linear Feet	Clearance to Grade:	15	Feet
(2-4) Height to Top of Sign:	19	Feet			

EXISTING SIGNAGE/TYPE:

XXXXXXXXXX	_____	Sq. Ft.
ally Beauty	42	Sq. Ft.
_____	_____	Sq. Ft.
Total Existing:	XXXXXX 42	Sq. Ft.

FOR OFFICE USE ONLY

Signage Allowed on Parcel:

Building	80	Sq. Ft.
Free-Standing	_____	Sq. Ft.
Total Allowed:	80	Sq. Ft.

COMMENTS: Changing Eyes First ^{21.571} to Eyes Only
1.5 x Store Frontage


NOTE: No sign may exceed 300 square feet. A separate sign permit is required for each sign. Attach a sketch, to scale, of proposed and existing signage including types, dimensions and lettering. Attach a plot plan, to scale, showing: abutting streets, alleys, easements, driveways, encroachments, property lines, distances from existing buildings to proposed signs and required setbacks. Roof signs shall be manufactured such that no guy wires, braces or supports shall be visible.

I hereby attest that the information on this form and the attached sketches are true and accurate.


Todd Kocheva 1/19/06 Kathy Xalob 1-30-06
Applicant's Signature Date Community Development Approval Date


Per Kathy Partner

↑
NORTH

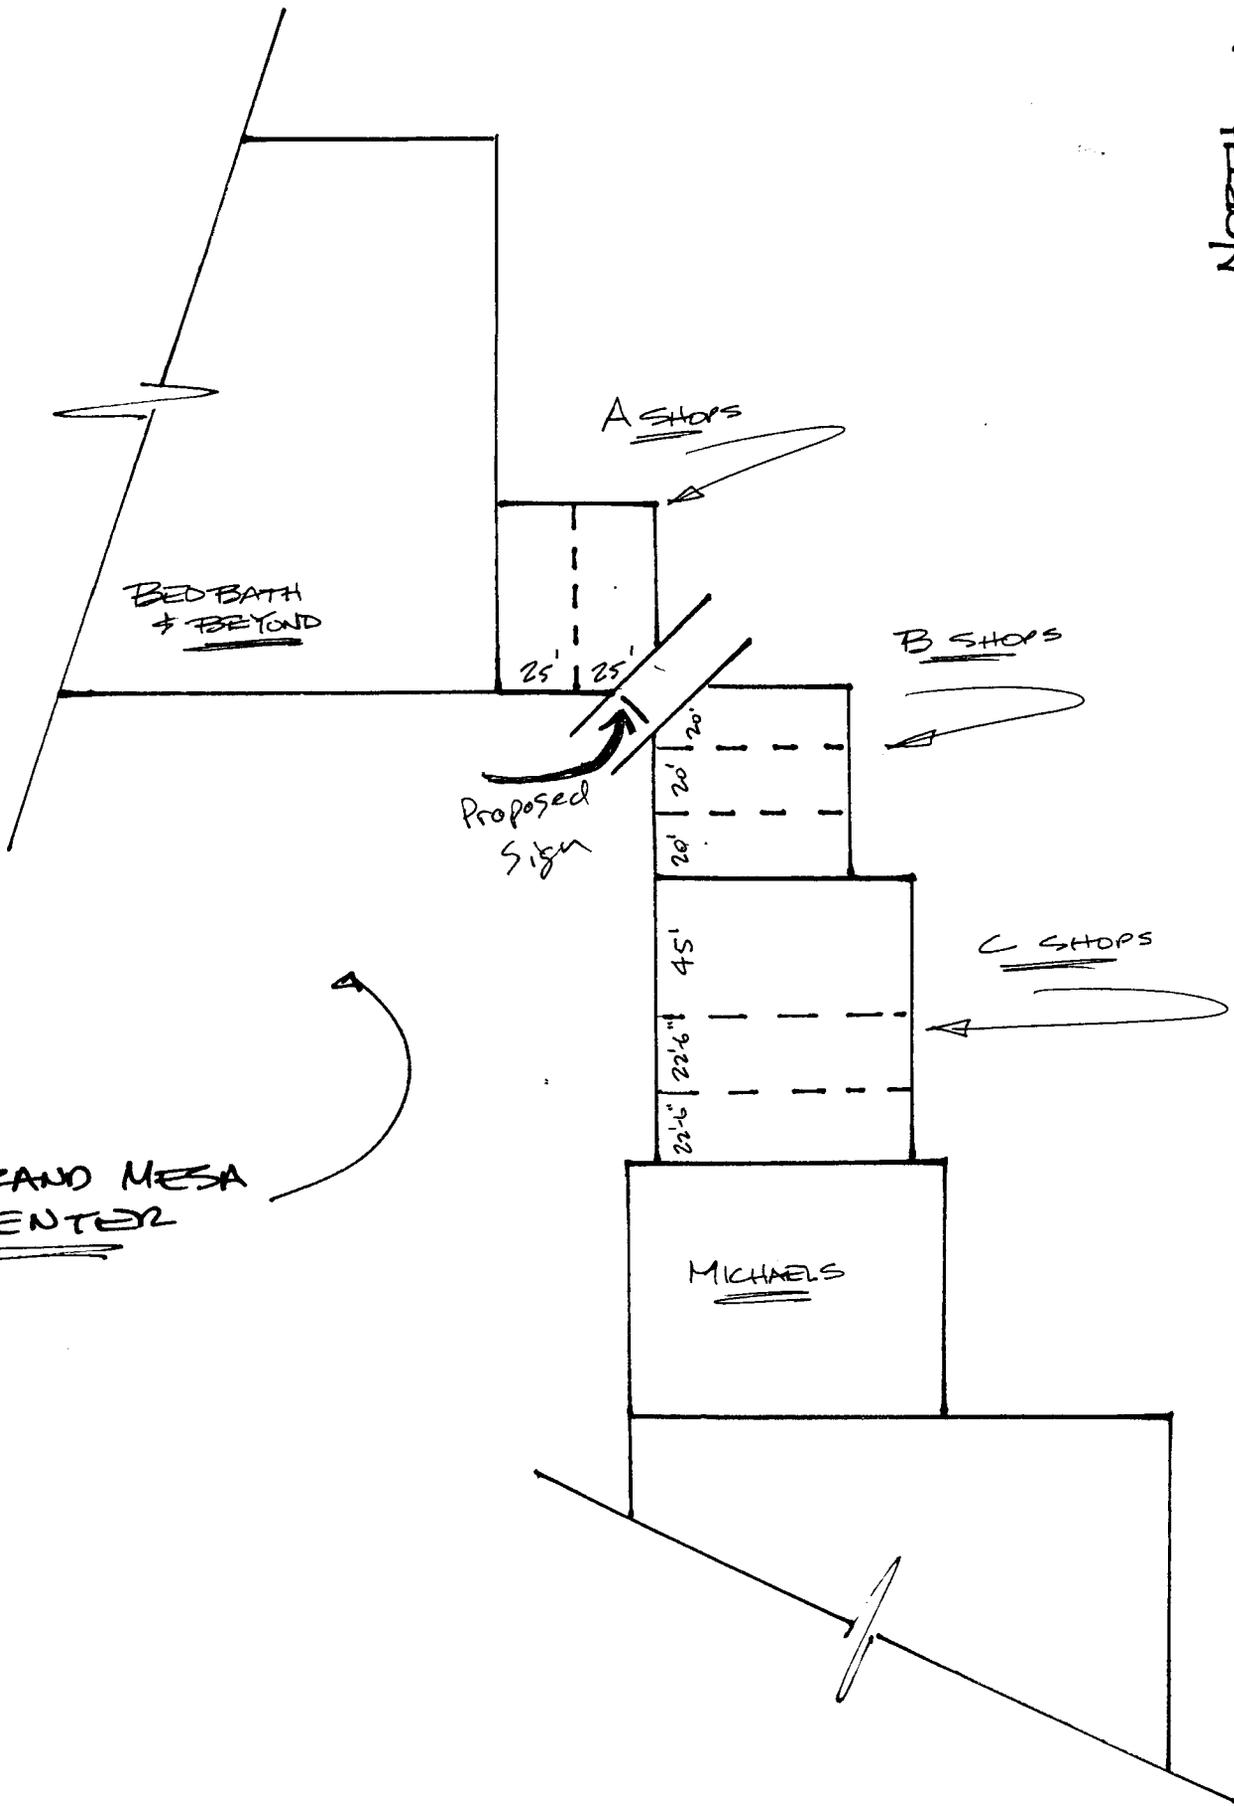

GRAND MESA CENTER

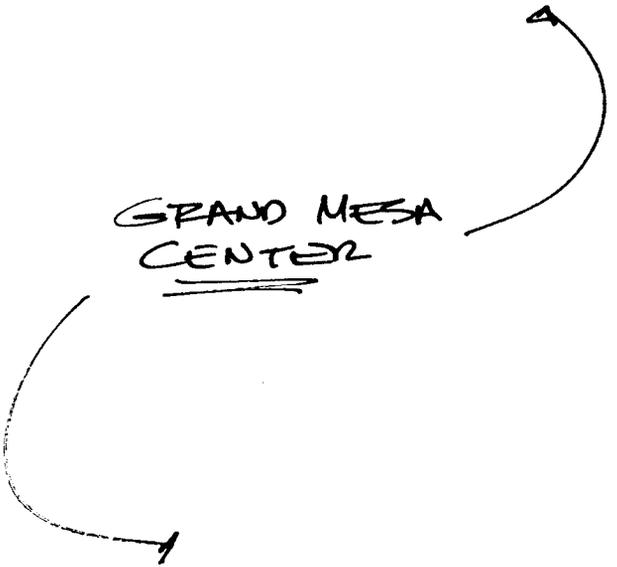

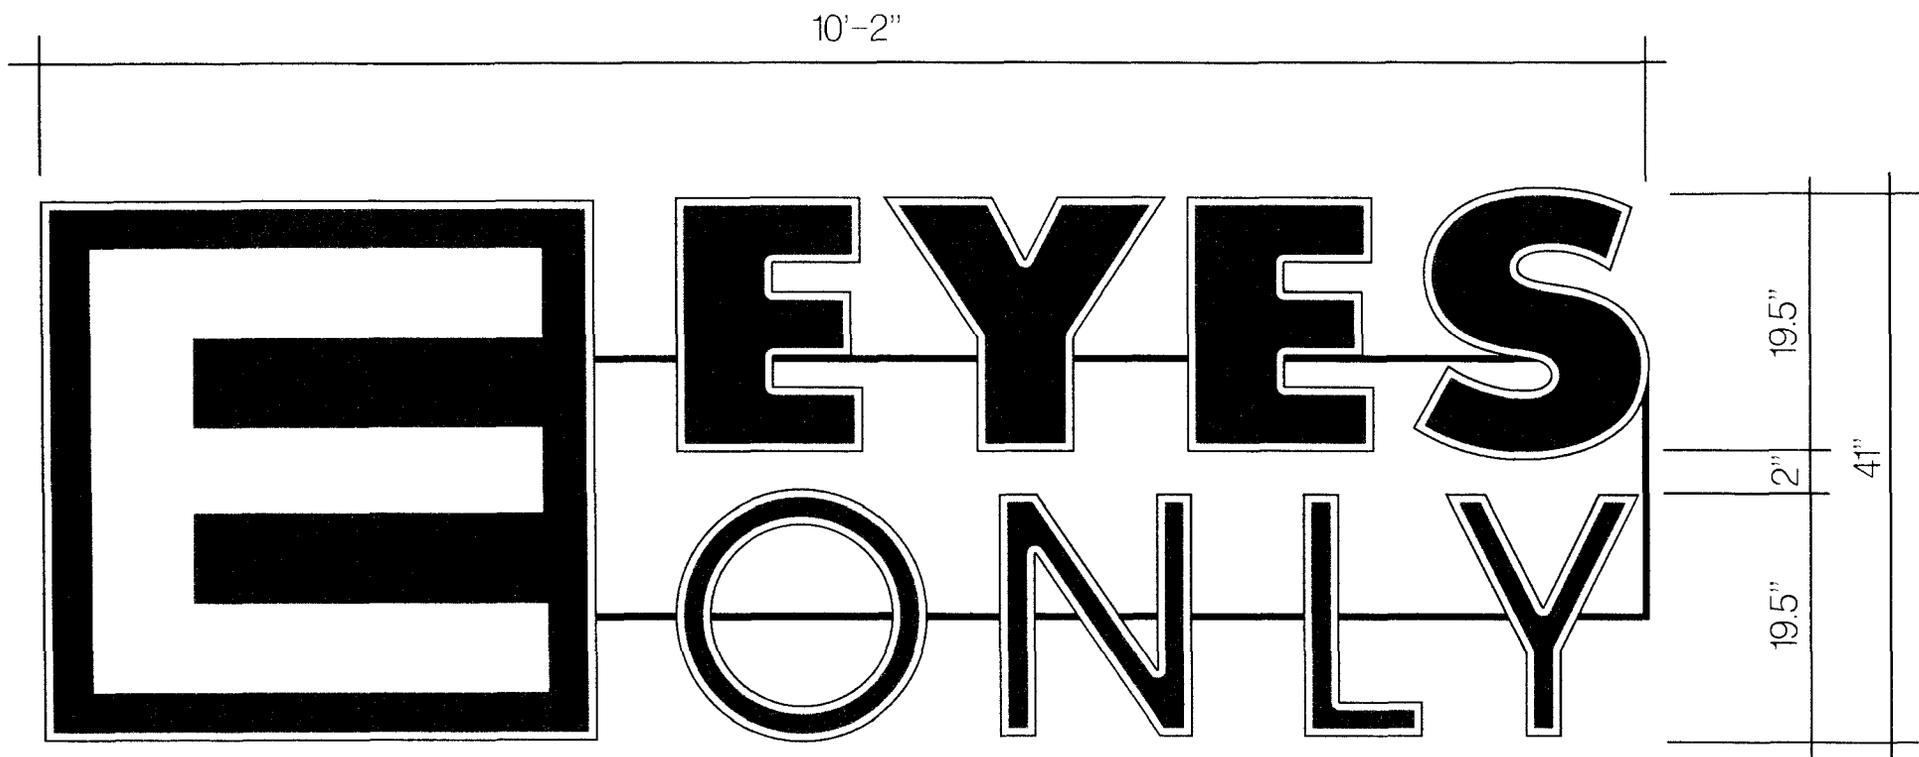

ILLUMINATED CHANNEL LETTERS

34.5 ✎

- RACEWAY MOUNTED CHANNEL LETTERS (Painted to match bldg.)
- 3/16" PLEXIGLASS FACES (White with green trans. vinyl overlays)
- 5" .040 ALUMINUM RETURNS (Bronze)
- 15mm DOUBLE STROKED NEON (6500 White)
- 30 ma TRANSFORMERS