



Sign Permit

Community Development Department
250 North 5th Street
Grand Junction CO 81501
Phone: (970) 244-1430 FAX (970) 256-4031

SIGN "B"

| | |
|----------------|-------------|
| Permit No. | _____ |
| Date Submitted | <u>6/27</u> |
| Fee \$ | <u>5-</u> |
| Zone | <u>B-2</u> |

| | | | |
|----------------|---------------------------------|----------------|------------------------|
| TAX SCHEDULE | <u>2945-143-14-D18</u> | CONTRACTOR | <u>BUD'S SIGNS</u> |
| BUSINESS NAME | <u>CREDIT UNION OF COLORADO</u> | LICENSE NO. | <u>2070171</u> |
| STREET ADDRESS | <u>207 MAIN STREET</u> | ADDRESS | <u>1055 UTE AVENUE</u> |
| PROPERTY OWNER | <u>SAME</u> | TELEPHONE NO. | <u>(970) 245-7700</u> |
| OWNER ADDRESS | _____ | CONTACT PERSON | <u>TODD</u> |

| | |
|---|---|
| <input checked="" type="checkbox"/> 1. FLUSH WALL | 2 Square Feet per Linear Foot of Building Façade |
| <u>Face change only on items 2, 3 & 4</u> | |
| <input type="checkbox"/> 2. ROOF | 2 Square Feet per Linear Foot of Building Façade |
| <input type="checkbox"/> 3. PROJECTING | 0.5 Square Feet per each Linear Foot of Building Façade |
| <input type="checkbox"/> 4. FREE-STANDING | 2 Traffic Lanes - 0.75 Square Feet x Street Frontage 4 or more Traffic Lanes - 1.5 Square Feet x Street Frontage |

Existing Externally or Internally Illuminated – No Change in Electrical Service Non-Illuminated

| | | | |
|------------------------------|------------------------|----------------------------|--------------------------------|
| (1-4) Area of Proposed Sign: | <u>63</u> Square Feet | Building Façade Direction: | North South East <u>(West)</u> |
| (1-3) Building Façade: | <u>142</u> Linear Feet | Name of Street: | <u>MAIN STREET</u> |
| (4) Street Frontage: | <u>201</u> Linear Feet | Clearance to Grade: | <u>8'-6"</u> Feet |
| (2-4) Height to Top of Sign: | <u>10'-6"</u> Feet | | |

| | |
|-------------------------------|-------------------------------------|
| EXISTING SIGNAGE/TYPE: | <u>37.5</u> |
| <u>FREE STANDING MONUMENT</u> | 37.5 Sq. Ft. |
| _____ | _____ Sq. Ft. |
| _____ | _____ Sq. Ft. |
| Total Existing: | 37.5 <u>37.5</u> Sq. Ft. |

| | | | |
|----------------------------|------------|---------|--|
| FOR OFFICE USE ONLY | | | |
| Signage Allowed on Parcel: | | | |
| Building | <u>147</u> | Sq. Ft. | |
| Free-Standing | <u>210</u> | Sq. Ft. | |
| Total Allowed: | <u>210</u> | Sq. Ft. | |

COMMENTS: _____

NOTE: No sign may exceed 300 square feet. A separate sign permit is required for each sign. Attach a sketch, to scale, of proposed and existing signage including types, dimensions and lettering. Attach a plot plan, to scale, showing: abutting streets, alleys, easements, driveways, encroachments, property lines, distances from existing buildings to proposed signs and required setbacks. Roof signs shall be manufactured such that no guy wires, braces or supports shall be visible.

I hereby attest that the information on this form and the attached sketches are true and accurate.

| | | | |
|-----------------------|----------------|--------------------------------|----------------|
| <u>Zodell Kochev</u> | <u>6/25/07</u> | <u>Wendy Spurr</u> | <u>6/28/07</u> |
| Applicant's Signature | Date | Community Development Approval | Date |

(White: Community Development) (Yellow: Applicant) (Pink: Code Enforcement)

SIGN - "A"


ADCON

Advertising Concepts Inc.
3725 Canal Drive,
Fort Collins, CO 80524
970 484 3637
www.adcon-signs.com

These documents and plans have been created by and are the exclusive intellectual property of Adcon Inc. Any unauthorized use, disclosure, dissemination or duplication of any of the information contained herein may result in liability under applicable laws.

Design Proposal for:
Credit Union of Colorado
Grand Junction

Sign Type: _____ A
Date: _____ May 10, 2007
Drawn by: _____ Neal D.
Account Manager: _____ Rick B.
Project Manager:
Design/ Estimate #: _____ 24296
File Name: _____ New Faces

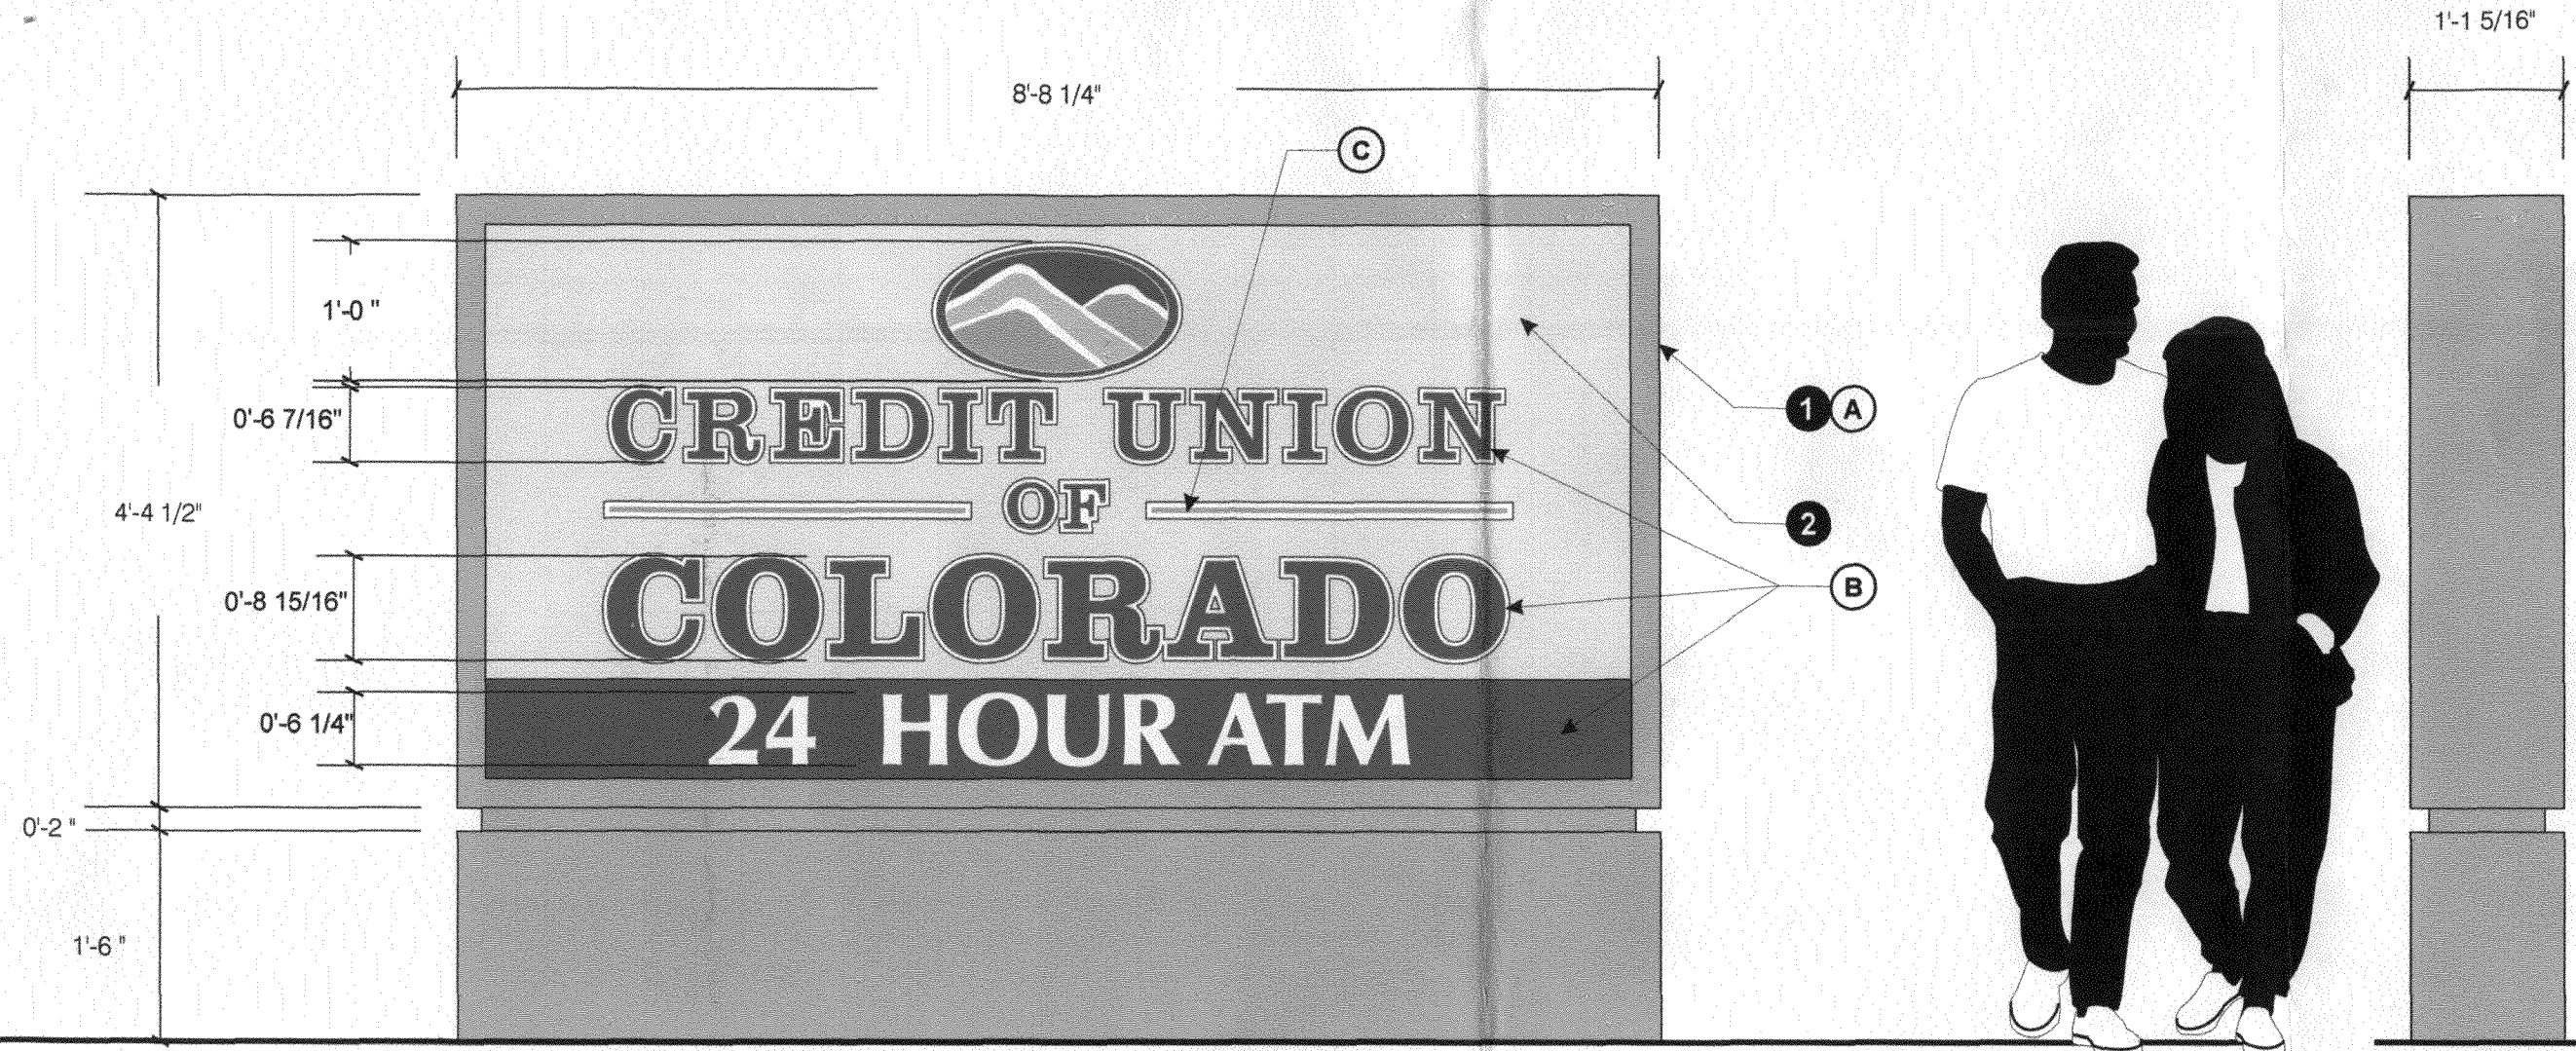

1
1 ELEVATION - SIGN "A"
SCALE: 3/4" = 1'-0" QTY.=(1)


2
1 SIGN SIDE VIEW
SCALE: 3/4" = 1'-0"

FABRICATION SPECIFICATIONS:

- 1 **FRAME TYPE**= EXISTING D/F frame w/ "F" retainers
ILLUMINATION= New lamps are required
- 2 **FACE TYPE**= NEW .125" Thk. alum. w/ routed & backed copy & logo backed w/ white acrylic (3/8" white outline). Overlay face w/ translucent film graphics
MOUNTING METHOD= Slide new faces into existing cabinet

COLORS & FINISHES:

- (A) Paint MAP Brushed Alum. (nuance)
- (B) Vinyl to match PMS 661c Blue
- (C) Vinyl to match PMS 368c Green
- (D) Vinyl to match PMS 368c Green (60%)

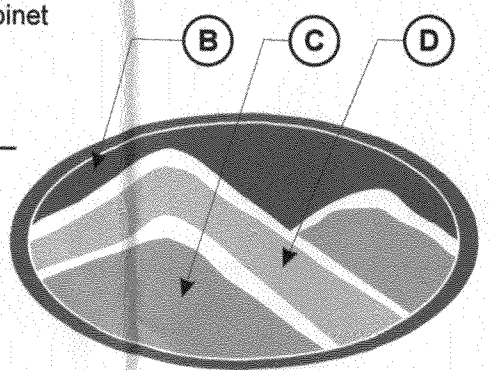

| | |
|-------------------------|------|
| Production Mgr Approval | Date |
| Project Mgr Approval | Date |
| Estimator Approval | Date |
| Account Mgr Approval | Date |
| Graphics Tech Approval | Date |

Revision Notes:

Seg. No. **0.0** ★★★
W.O. No. **0000000**
Rev. No. **0** Date: _____
By: _____
Sheet No. **1.0**