

A



# Sign Permit

Community Development Department  
250 North 5<sup>th</sup> Street  
Grand Junction CO 81501  
Phone: (970) 244-1430 FAX (970) 256-4031

Permit No.	_____
Date Submitted	<u>3/20/08</u>
Fee \$	<u>25,00</u>
Zone	<u>C-1</u>

TAX SCHEDULE <u>2945-261-00-006</u>	CONTRACTOR <u>APPROVABLE SIGNS</u>
BUSINESS NAME <u>Enginity Ent. Inc.</u>	LICENSE NO. <u>2081324</u>
STREET ADDRESS <u>2678<sup>South</sup> Hwy 50</u>	ADDRESS <u>703 24 3/4 Rd G-J CO</u>
PROPERTY OWNER <u>Wizz. Ent. Inc.</u>	TELEPHONE NO. <u>(970) 241-4342</u>
OWNER ADDRESS <u>2678 Hwy 50</u>	CONTACT PERSON <u>DON ANDERSON</u>

<input checked="" type="checkbox"/> 1. FLUSH WALL	2 Square Feet per Linear Foot of Building Façade
<b>Face change only on items 2, 3 &amp; 4</b>	
<input type="checkbox"/> 2. ROOF	2 Square Feet per Linear Foot of Building Façade
<input type="checkbox"/> 3. PROJECTING	0.5 Square Feet per each Linear Foot of Building Façade
<input type="checkbox"/> 4. FREE-STANDING	2 Traffic Lanes - 0.75 Square Feet x Street Frontage
	4 or more Traffic Lanes - 1.5 Square Feet x Street Frontage

Existing Externally or Internally Illuminated - No Change in Electrical Service  Non-Illuminated

(1-4) Area of Proposed Sign: <u>12</u> Square Feet	Building Façade Direction: North <u>South</u> East West
(1-3) Building Façade: <u>58</u> Linear Feet	Name of Street: <u>S Hwy 50</u>
(4) Street Frontage: <u>250</u> Linear Feet	Clearance to Grade: <u>7</u> Feet
(2-4) Height to Top of Sign: <u>9</u> Feet	

<b>EXISTING SIGNAGE/TYPE:</b>	
<u>FREE STANDING</u>	<u>60</u> Sq. Ft.
<u>FLUSH WALL</u>	<u>6</u> Sq. Ft.
<u>ROOF</u>	<u>24</u> Sq. Ft.
Total Existing:	<u>90</u> Sq. Ft.

<b>FOR OFFICE USE ONLY</b>	
Signage Allowed on Parcel:	
<u>2 x 58</u> Building	<u>116</u> Sq. Ft.
<u>1.5 x 250</u> Free-Standing	<u>375</u> Sq. Ft.
Total Allowed:	<u>375</u> Sq. Ft.


COMMENTS: want to change existing sign.

**NOTE:** No sign may exceed 300 square feet. A separate sign permit is required for each sign. Attach a sketch, to scale, of proposed and existing signage including types, dimensions and lettering. Attach a plot plan, to scale, showing: abutting streets, alleys, easements, driveways, encroachments, property lines, distances from existing buildings to proposed signs and required setbacks. Roof signs shall be manufactured such that no guy wires, braces or supports shall be visible.

I hereby attest that the information on this form and the attached sketches are true and accurate.


<u>Don Anderson</u>	<u>3/20/08</u>	<u>Pat Deenlip</u>	<u>3/21/08</u>
Applicant's Signature	Date	Community Development Approval	Date

(White: Community Development)      (Yellow: Applicant)      (Pink: Code Enforcement)

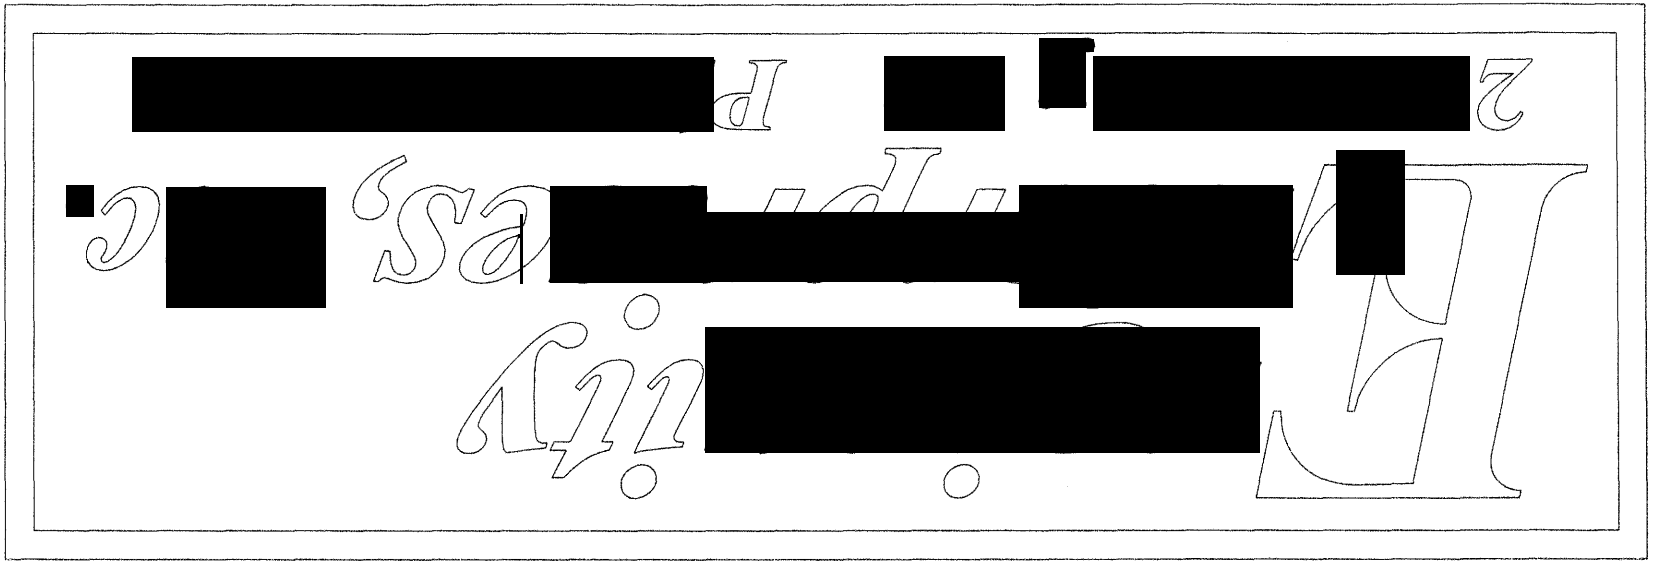

2, 6, 9

A

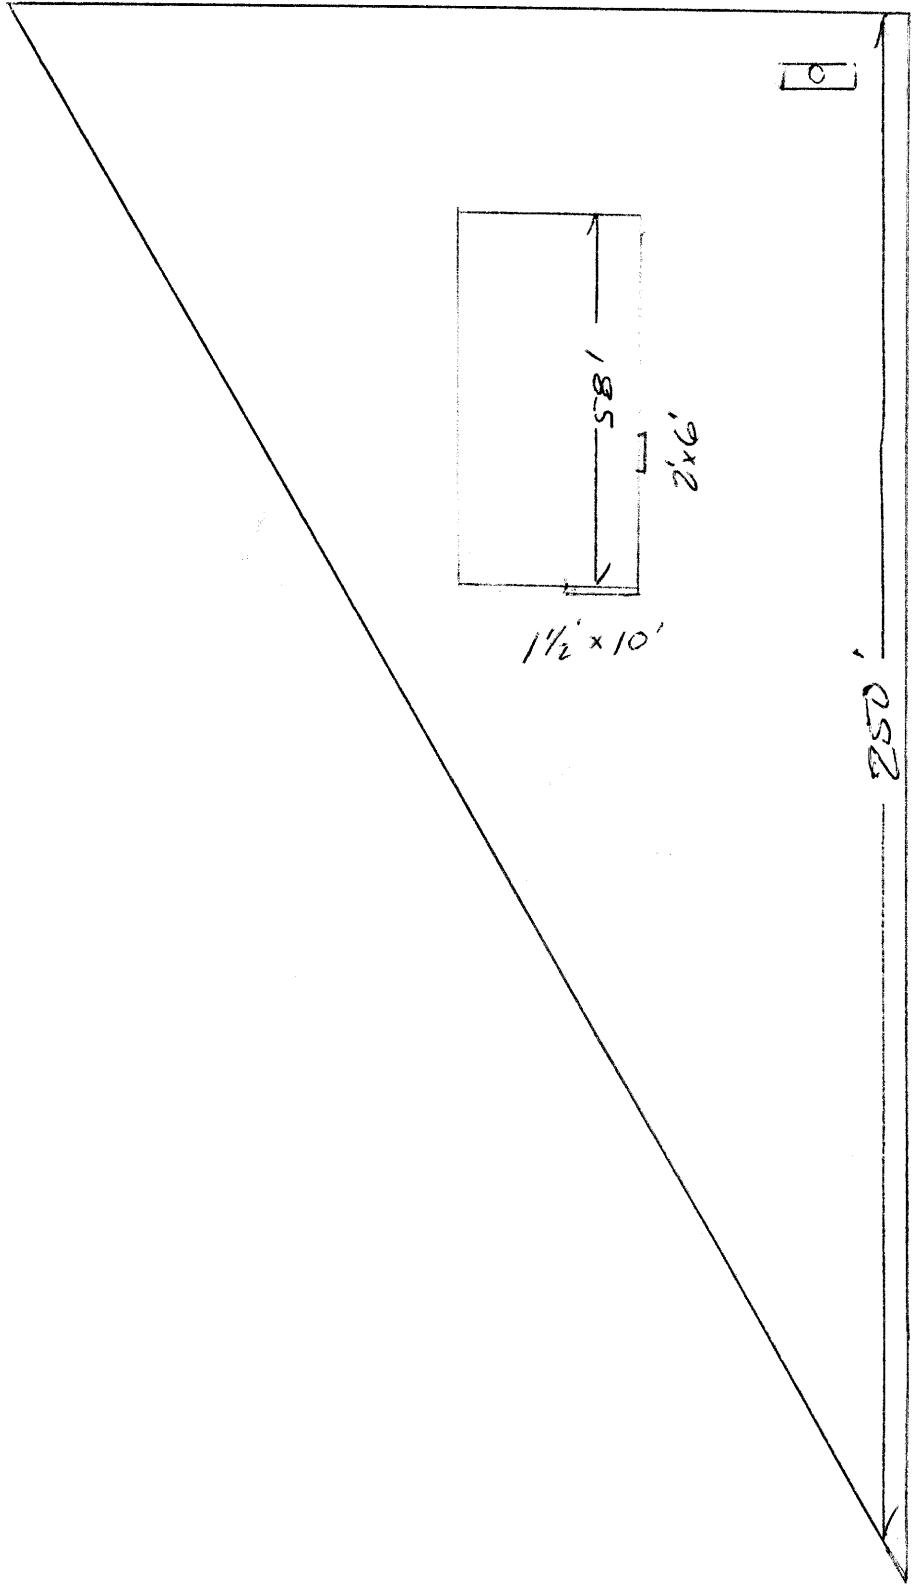

247B Hwy 50