



SIGN CLEARANCE

Community Development Department
250 North 5th Street
Grand Junction CO 81501
(970) 244-1430

Clearance No.	_____
Date Submitted	12/7/09
Fee \$	25.00
Zone	C1

TAX SCHEDULE	24 2945-043-04-017	CONTRACTOR	Western Neon Sign Co. Inc.
BUSINESS NAME	Subway	LICENSE NO.	2090474
STREET ADDRESS	2412 E. Road #1	ADDRESS	3183 Hall Ave, 81504
PROPERTY OWNER	J+L Sandwich Group	TELEPHONE NO.	523-4045
OWNER ADDRESS	PO Box 2300, 65, 81502	CONTACT PERSON	John

- | | | |
|-------------------------------------|------------------|--|
| <input checked="" type="checkbox"/> | 1. FLUSH WALL | X2 Square Feet per Linear Foot of Building Facade |
| <input checked="" type="checkbox"/> | 2. ROOF | 2 Square Feet per Linear Foot of Building Facade |
| <input type="checkbox"/> | 3. FREE-STANDING | 2 Traffic Lanes - 0.75 Square Feet x Street Frontage |
| <input type="checkbox"/> | 4. PROJECTING | 4 or more Traffic Lanes - 1.5 Square Feet x Street Frontage |
| <input type="checkbox"/> | 5. OFF-PREMISE | 0.5 Square Feet per each Linear Foot of Building Facade |
| | | See #3 Spacing Requirements; Not > 300 Square Feet or < 15 Square Feet |

Externally Illuminated Internally Illuminated Non-Illuminated

(1 - 5) Area of Proposed Sign: 43.5 Square Feet 3'x14'6"
 (1,2,4) Building Façade: 26 Linear Feet Building Façade Direction: North South East West
 (1 - 4) Street Frontage: 390 Linear Feet 358 Name of Street: F. Road
 (2 - 5) Height to Top of Sign: 16'± Feet Clearance to Grade: 11'± Feet *not to exceed 12' from finished site grade*
 (5) Distance from all Existing Off-Premise Signs within 600 Feet: NA Feet
36" letter height OK'd only if signage is a continuous cabinet otherwise 12" letter MAX height allowed

EXISTING SIGNAGE/TYPE & SQUARE FOOTAGE:

_____	0 Sq. Ft.
_____	_____ Sq. Ft.
_____	_____ Sq. Ft.
_____	_____ Sq. Ft.
Total Existing:	_____ Sq. Ft.

FOR OFFICE USE ONLY

Signage Allowed on Parcel for ROW:

<u>26x2</u> Building	<u>52</u> Sq. Ft.
<u>358x15</u> Free-Standing	<u>537</u> Sq. Ft.
Total Allowed:	<u>537</u> Sq. Ft.

COMMENTS: Install one new Subway sign to the storefront

NOTE: No sign may exceed 300 square feet. A separate sign clearance is required for each sign. Attach a sketch, to scale, of proposed and existing signage including types, dimensions and lettering. Attach a plot plan, to scale, showing: abutting streets, alleys, easements, driveways, encroachments, property lines, distances from existing buildings to proposed signs and required setbacks. **A SEPARATE PERMIT FROM THE BUILDING DEPARTMENT IS ALSO REQUIRED.**

I hereby attest that the information on this form and the attached sketches are true and accurate.

	<u>12-7-09</u>		<u>12/7/09</u>
Applicant's Signature	Date	Community Development Approval	Date

(White: Community Development) (Canary: Applicant) (Pink: Building Dept) (Goldenrod: Code Enforcement)




© 2009 W.N.S.C.

Customer:	
Company:	
Address:	
City:	State/ZIP:
Phone:	

WESTERN NEON SIGN COMPANY INC.
 Reasonable Rates
SIGN *We Do It All!*
 Professional Services
Design - Fabrication - Installation
 Office: (970) 523-4045 Fax: (970) 523-4046
 1-800-886-3661
 3183 Hall Ave, Grand Junction, CO 81504

Job No.:	Date: 12/7/2009
Order Date:	Designed by: WN Design
ALL RIGHTS RESERVED No part of this design and layout may be reproduced or utilized in any form or by any means without permission in writing from Western Neon Sign Co. Inc.	
Please sign that this layout is approved, then fax / mail back. Production will start once approval has been received.	
Name:	Date:

City of Grand Junction GIS Master Map ©

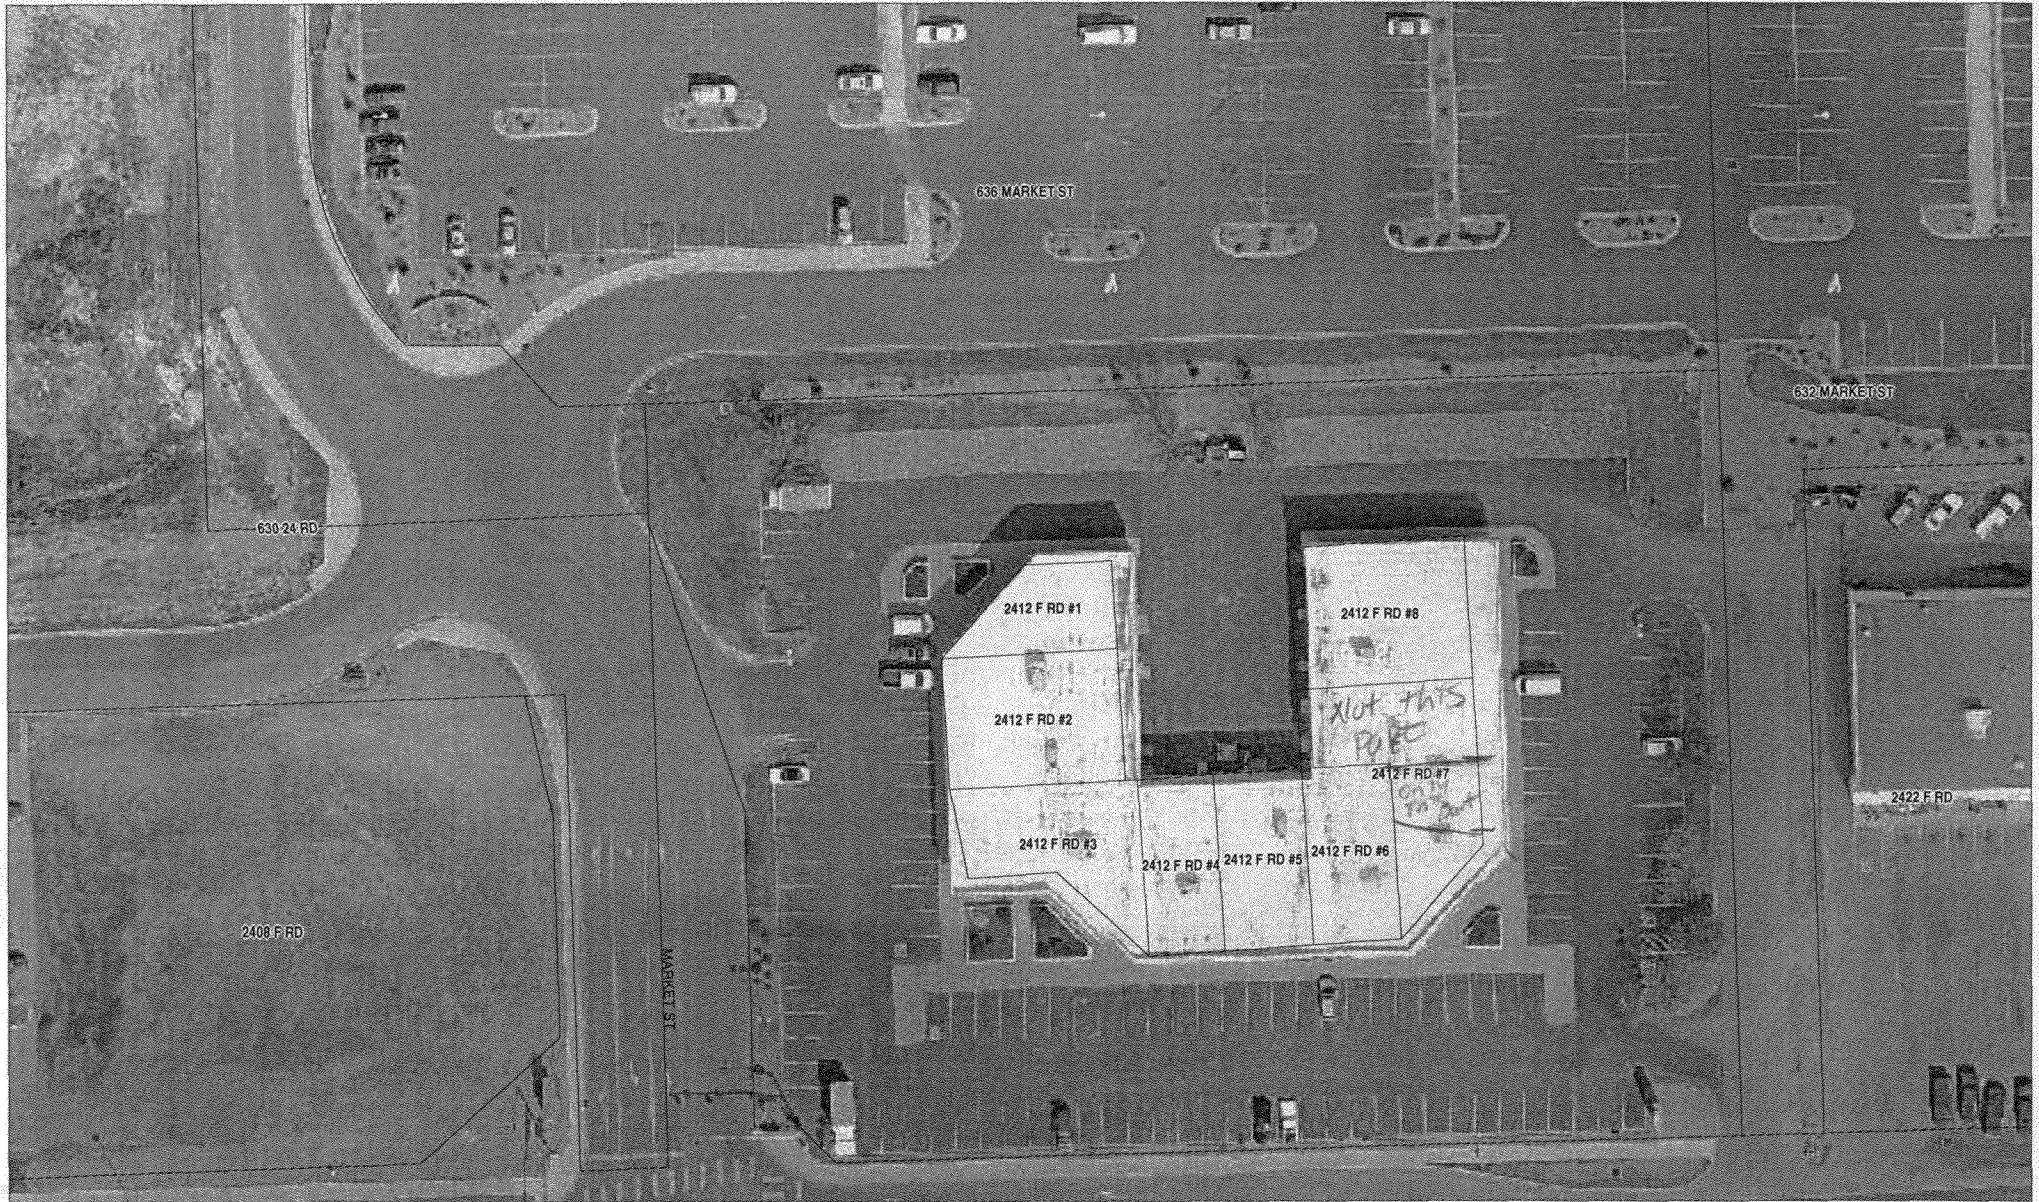

SCALE 1 : 833

