

# Sign Permit

For Signs that DO NOT Require  
 a Building Permit

Date Submitted	11/15/10
Fee \$	25 <sup>00</sup>
Zone	C-2

TAX SCHEDULE NO. <u>2945-091-21-006</u>	CONTRACTOR <u>Platinum Sign</u>
BUSINESS NAME <u>Uniform Junction</u>	LICENSE NO. <u>200836</u>
STREET ADDRESS <u>561 25 Rd 41505</u>	ADDRESS <u>2916 I-70 B</u>
PROPERTY OWNER <u>561 25 Rd G M Co Properties LLC</u>	TELEPHONE <u>248-9677</u>
OWNER ADDRESS <u>Same</u>	CONTACT PERSON <u>Mike</u>

<input checked="" type="checkbox"/> 1. FLUSH WALL	2 Square Feet per Linear Foot of Building Façade
<input type="checkbox"/> 2. ROOF	2 Square Feet per Linear Foot of Building Façade
<input type="checkbox"/> 3. PROJECTING	0.5 Square Feet per each Linear Foot of Building Façade
<input type="checkbox"/> 4. FREE-STANDING	2 Traffic Lanes - 0.75 Square Feet x Street Frontage 4 or more Traffic Lanes - 1.5 Square Feet x Street Frontage

Existing Externally or Internally Illuminated – No Change in Electrical Service       Non-Illuminated

(1-4) Area of Proposed Sign: <u>65.48</u> Square Feet	
(1-3) Building Façade: <u>276</u> Linear Feet	Building Façade Direction: North <u>South</u> East West
(4) Street Frontage: <u>290</u> Linear Feet	Name of Street: <u>Piñon 25 Rd</u>
(2-4) Height to Top of Sign: _____ Feet	Clearance to Grade: _____ Feet

EXISTING SIGNAGE TYPE & SQUARE FOOTAGE:	
_____	<del>24</del> Sq. Ft.
<u>Freestanding</u>	<u>24</u> Sq. Ft.
<u>Flushwall</u>	<u>150</u> Sq. Ft.
Total Existing:	<u>174</u> Sq. Ft.

FOR OFFICE USE ONLY	
<u>24</u> / Linear Foot of Longest Façade - Per Signage Allowed on Parcel: <u>Sign Package</u>	
<u>276 x 2</u> Building	<u>552</u> Sq. Ft.
Free-Standing	_____ Sq. Ft.
Total Allowed:	<u>552</u> Sq. Ft.
	<u>- 174</u>
	<u>378</u>

COMMENTS: per Sign Package

This sign permit may be subject to CDOT regulations. Please contact CDOT for further information.


**NOTE:** No sign may exceed 300 square feet. A separate sign permit is required for each sign. Attach a sketch, to scale, of proposed and existing signage including types, dimensions and lettering. Attach a plot plan, to scale, showing: abutting streets, alleys, easements, driveways, encroachments, property lines, distances from existing buildings to proposed signs and required setbacks. Roof signs shall be manufactured such that no guy wires, braces or supports shall be visible.


I hereby attest that the information on this form and the attached sketches are true and accurate.

<u>[Signature]</u>	<u>11-15-10</u>	<u>PO Gayle Henderson</u>	<u>11-18-10</u>
Applicant's Signature	Date	Planning Approval	Date




561 25 Road  
GMCB PROPERTIES LLC  
2945-091-21-006

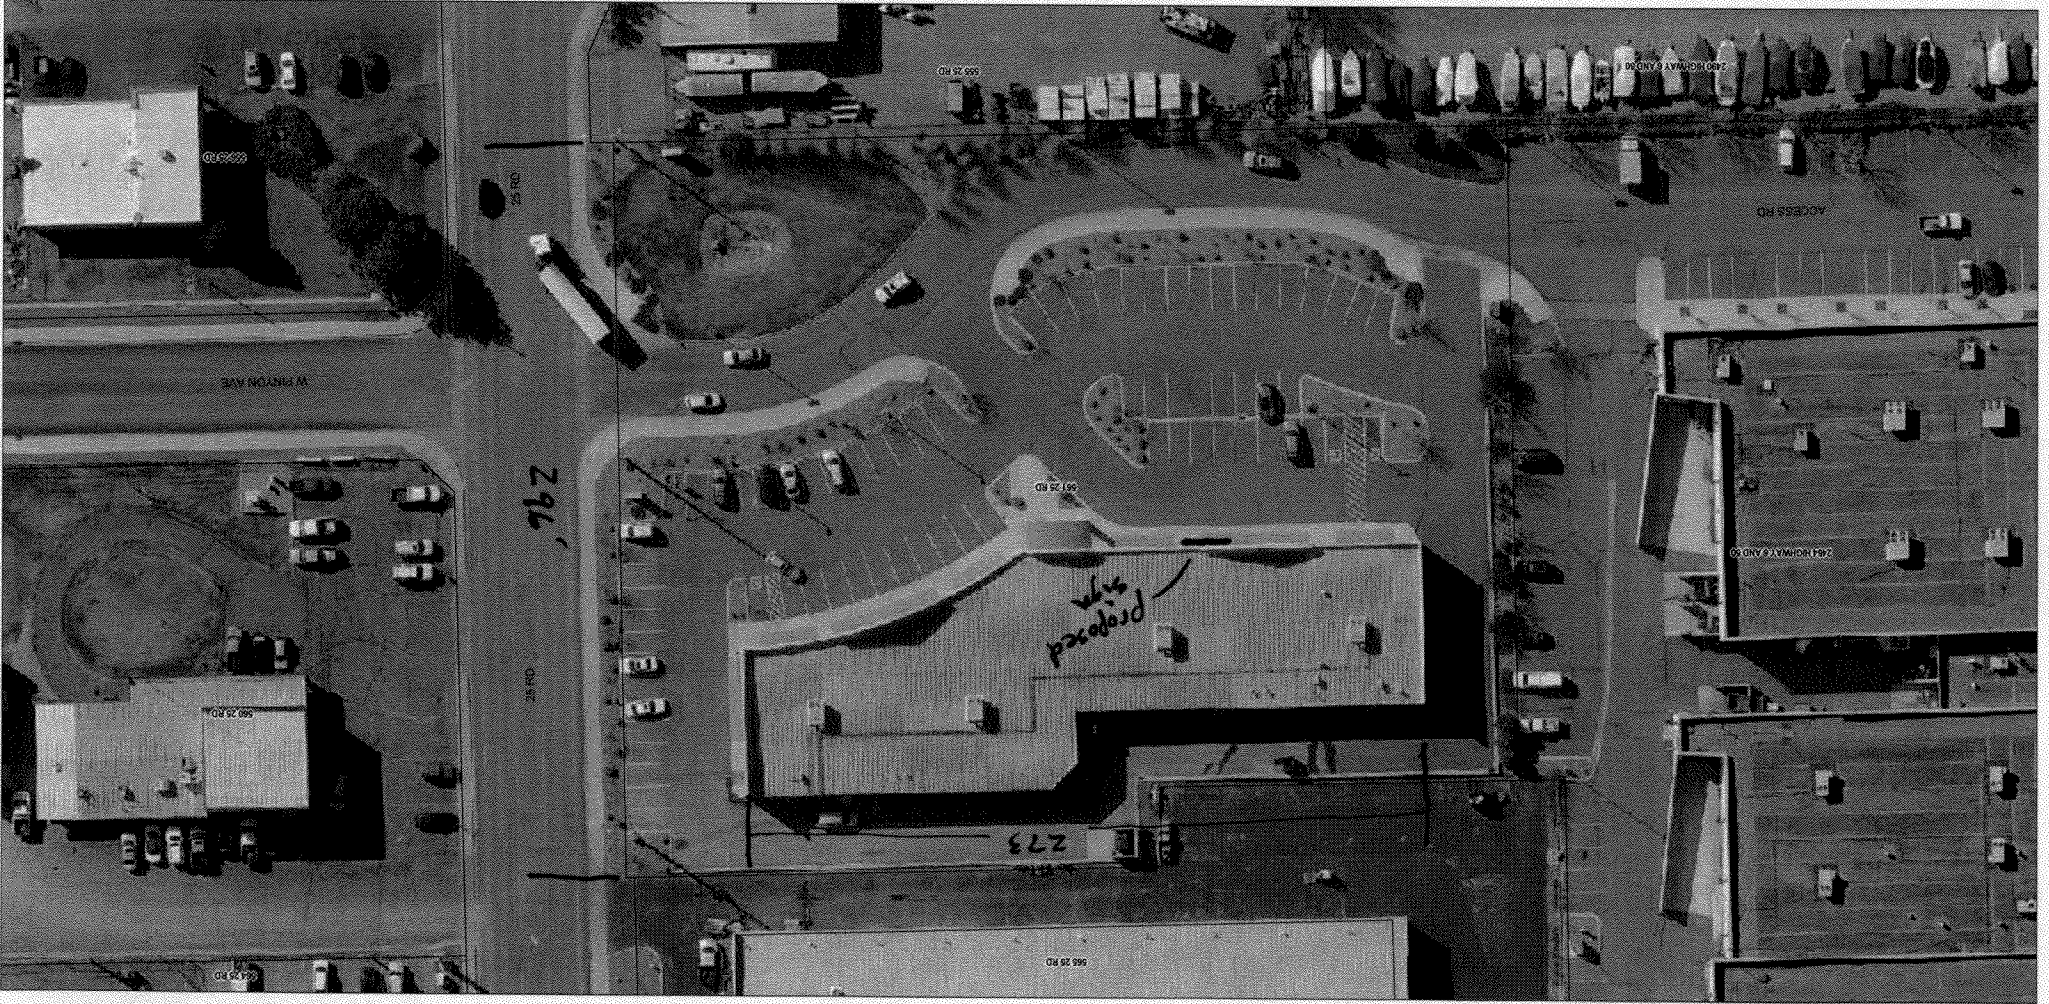

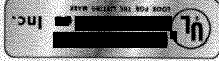

INTERNATIONAL  
SIGN ASSOCIATION  
I S I A

THIS ARTWORK WAS PREPARED BY AND IS THE PROPERTY OF PLATINUM SIGN CO. ANY UNLAWFUL REPRODUCTION OR USE OF THIS ARTWORK WITHOUT THE WRITTEN PERMISSION OF PLATINUM SIGN CO. IS STRICTLY PROHIBITED.  
© 1997-2000  
fabrication installation maintenance neon vinyl truck lettering awnings  
2916 HWY. 6824 Grand Junction, CO 81504 (970)248-9677

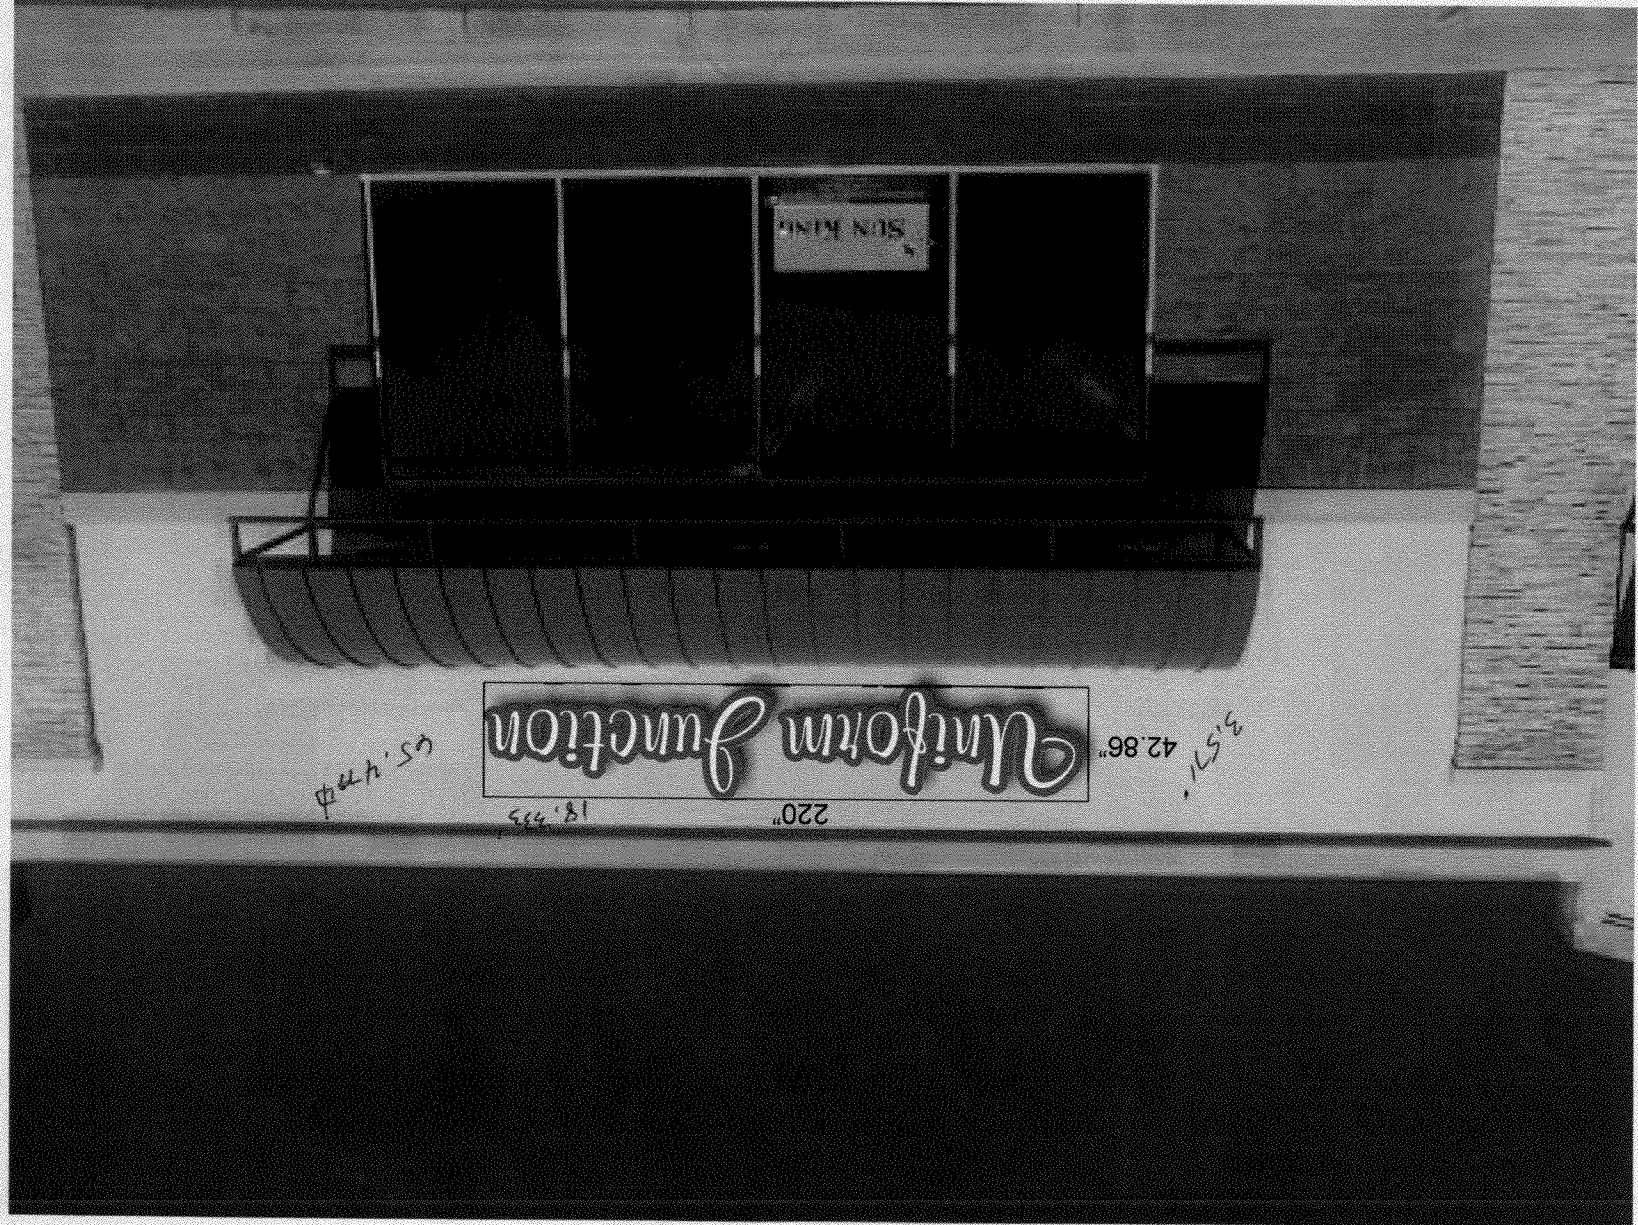

45.477  
P

18.775

220"

42.86"  
3.571