

APPLICATION FOR THE PLANNING CLEARANCE FOR A BUILDING PERMIT

SUBMITTALS REQUIRED: (2) Plot Plans showing Parking, Landscaping, Setbacks to all property lines, and all streets which abut the parcel:

BLDG ADDRESS: 323 West Orray Av

SQ FT OF BLDG: 384'

SUBDIVISION: Carpenter

SQ FT OF LOT: 12500'

FILING # _____ BLK # 1st LOT # 5478

NUMBER OF FAMILY UNITS: 1

TAX SCHEDULE NUMBER:
2945-151-04-002

NUMBER OF BUILDINGS ON PARCEL BEFORE THIS PLANNED CONSTRUCTION
2

PROPERTY OWNER: John S Trusillo

USE OF ALL EXISTING BUILDINGS:

ADDRESS: 323 West Orray

House & Storage shed

PHONE: 242-7024

DESCRIPTION OF WORK AND INTENDED USE:
Garage

FOR OFFICE USE ONLY

ZONE: RMF-64

FLOOD PLAIN: YES NO

SETBACKS: F 20' S 3' R 3'

GEOLOGIC HAZARD: YES NO

RIGHT OF WAY: 50'

CENSUS TRACT NUMBER: 9

MAXIMUM HEIGHT: 65'

SPECIAL CONDITIONS: _____

PARKING SPACES REQUIRED: N/A

LANDSCAPING/SCREENING: N/A

ANY MODIFICATION TO THIS APPROVED PLANNING CLEARANCE MUST BE APPROVED IN WRITING BY THIS DEPARTMENT.

THE STRUCTURE APPROVED BY THIS APPLICATION CANNOT BE OCCUPIED UNTIL A CERTIFICATE OF OCCUPANCY (CO) IS ISSUED BY THE BUILDING DEPARTMENT (Section 307, Uniform Building Code).

ANY LANDSCAPING REQUIRED BY THIS PERMIT SHALL BE MAINTAINED IN AN ACCEPTABLE AND HEALTHY CONDITION. THE REPLACEMENT OF ANY VEGETATION MATERIALS THAT DIE OR ARE IN AN UNHEALTHY CONDITION SHALL BE REQUIRED.

I HEREBY ACKNOWLEDGE THAT I HAVE READ THIS APPLICATION AND THE ABOVE IS CORRECT AND I AGREE TO COMPLY WITH THE REQUIREMENTS ABOVE. FAILURE TO COMPLY SHALL RESULT IN LEGAL ACTION.


John S Trusillo
SIGNATURE

DATE APPROVED: 5-6-83

APPROVED BY: Gone



323 W. Oway

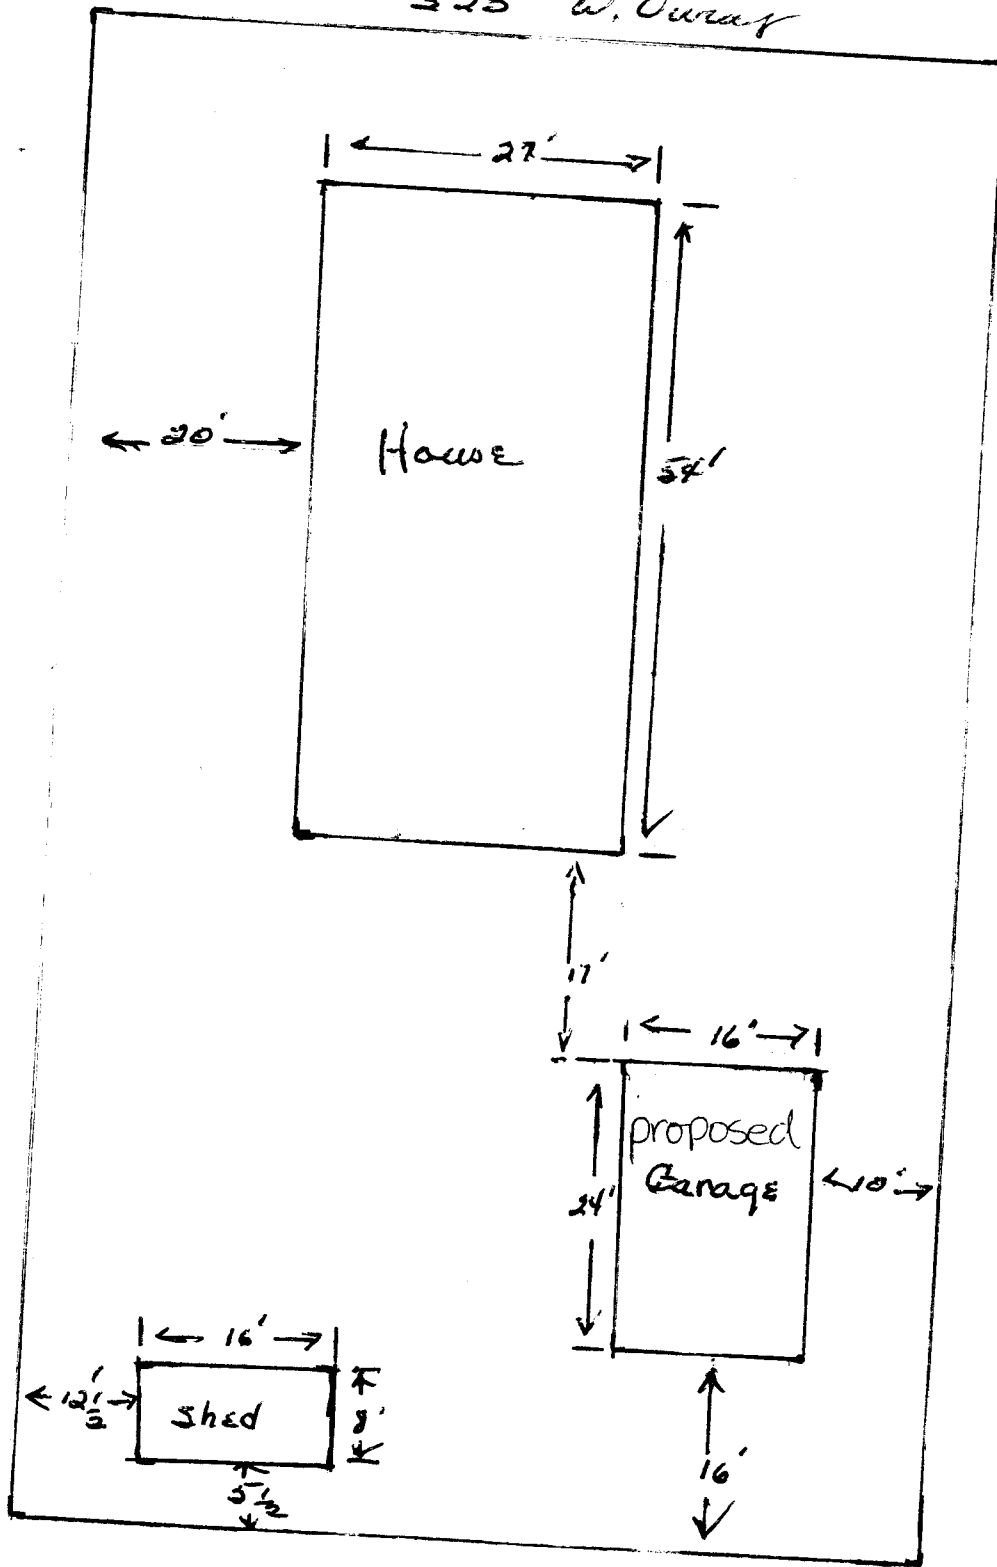

#17459