

City County

APPLICATION FOR THE PLANNING CLEARANCE FOR A BUILDING PERMIT

SUBMITTALS REQUIRED: (2) Plot Plans showing Parking, Landscaping, Setbacks to all property lines, and all streets which abut the parcel:

BLDG ADDRESS: 421 GLENWOOD AVE SQ FT OF BLDG: _____
 SUBDIVISION: SHERWOOD ADD SQ FT OF LOT: _____
 FILING # _____ BLK # 11 LOT # 6, 560 FT. NUMBER OF FAMILY UNITS: _____
 TAX SCHEDULE NUMBER: 294511315008 NUMBER OF BUILDINGS ON PARCEL BEFORE THIS PLANNED CONSTRUCTION _____
 PROPERTY OWNER: JOHN HOUGH USE OF ALL EXISTING BUILDINGS: _____
 ADDRESS: 421 GLENWOOD AVE
 PHONE: 245-9000

DESCRIPTION OF WORK AND INTENDED USE:

ERECT 60' TOWER ✓

FOR OFFICE USE ONLY

ZONE: C-2 FLOOD PLAIN: YES NO
 SETBACKS: F 0 S 0 R 0 GEOLGIC HAZARD: YES NO
 RIGHT OF WAY: _____ CENSUS TRACT NUMBER: 4
 MAXIMUM HEIGHT: _____ SPECIAL CONDITIONS: _____
 PARKING SPACES REQUIRED: _____
 LANDSCAPING/SCREENING: _____


ANY MODIFICATION TO THIS APPROVED PLANNING CLEARANCE MUST BE APPROVED IN WRITING BY THIS DEPARTMENT.
 THE STRUCTURE APPROVED BY THIS APPLICATION CANNOT BE OCCUPIED UNTIL A CERTIFICATE OF OCCUPANCY (CO) IS ISSUED BY THE BUILDING DEPARTMENT (Section 307, Uniform Building Code).
 ANY LANDSCAPING REQUIRED BY THIS PERMIT SHALL BE MAINTAINED IN AN ACCEPTABLE AND HEALTHY CONDITION. THE REPLACEMENT OF ANY VEGETATION MATERIALS THAT DIE OR ARE IN AN UNHEALTHY CONDITION SHALL BE REQUIRED.


I HEREBY ACKNOWLEDGE THAT I HAVE READ THIS APPLICATION AND THE ABOVE IS CORRECT AND I AGREE TO COMPLY WITH THE REQUIREMENTS ABOVE. FAILURE TO COMPLY SHALL RESULT IN LEGAL ACTION.

DATE APPROVED: 5/25/84
 APPROVED BY: [Signature]

[Signature]
 SIGNATURE JIM TERLOUW, AGENT


E 60' LOT 6, BLOCK 11 SHERWOOD ADDITION

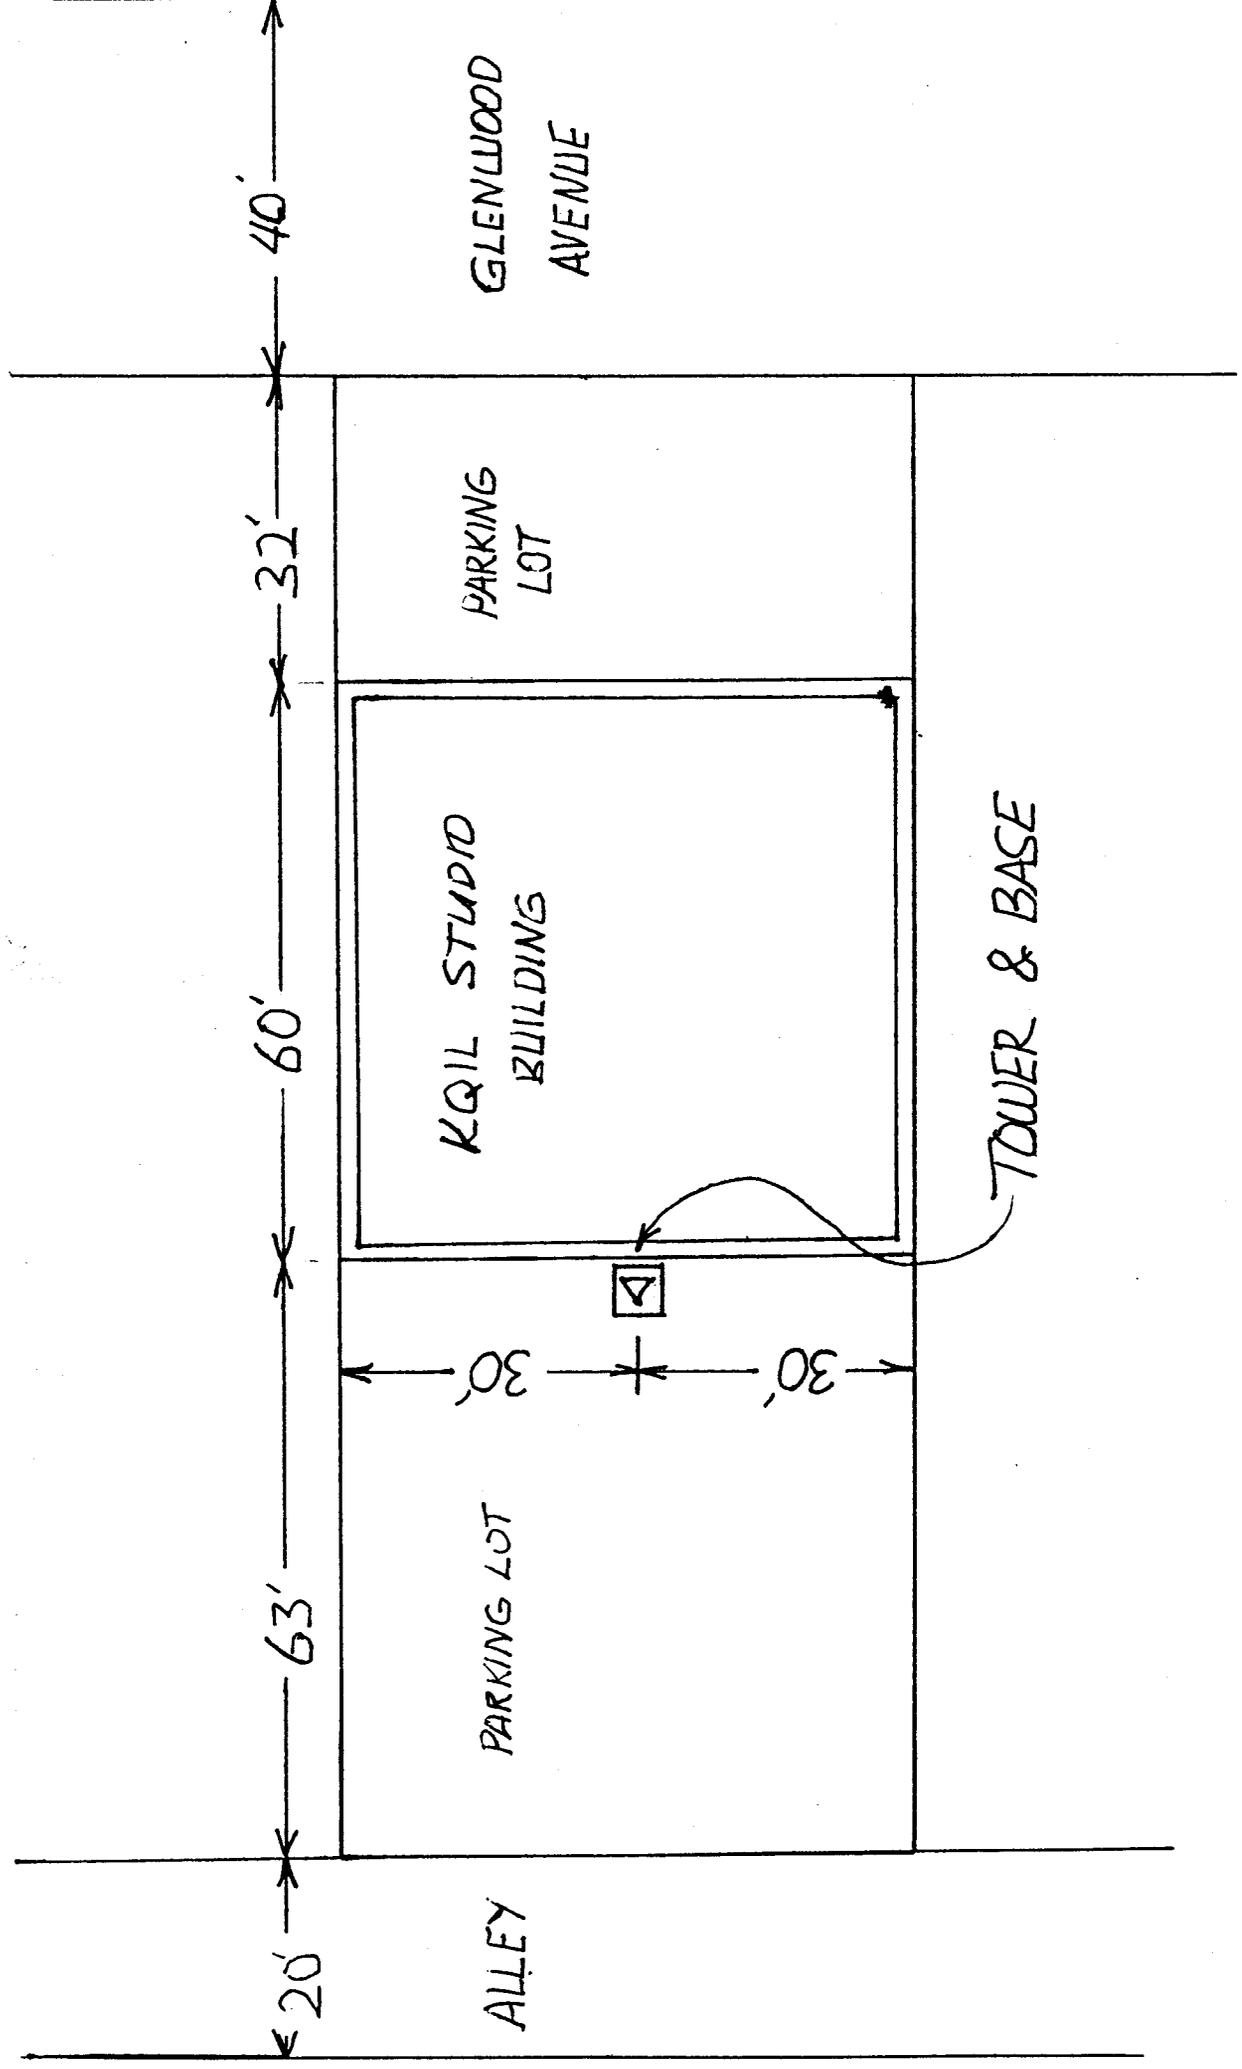

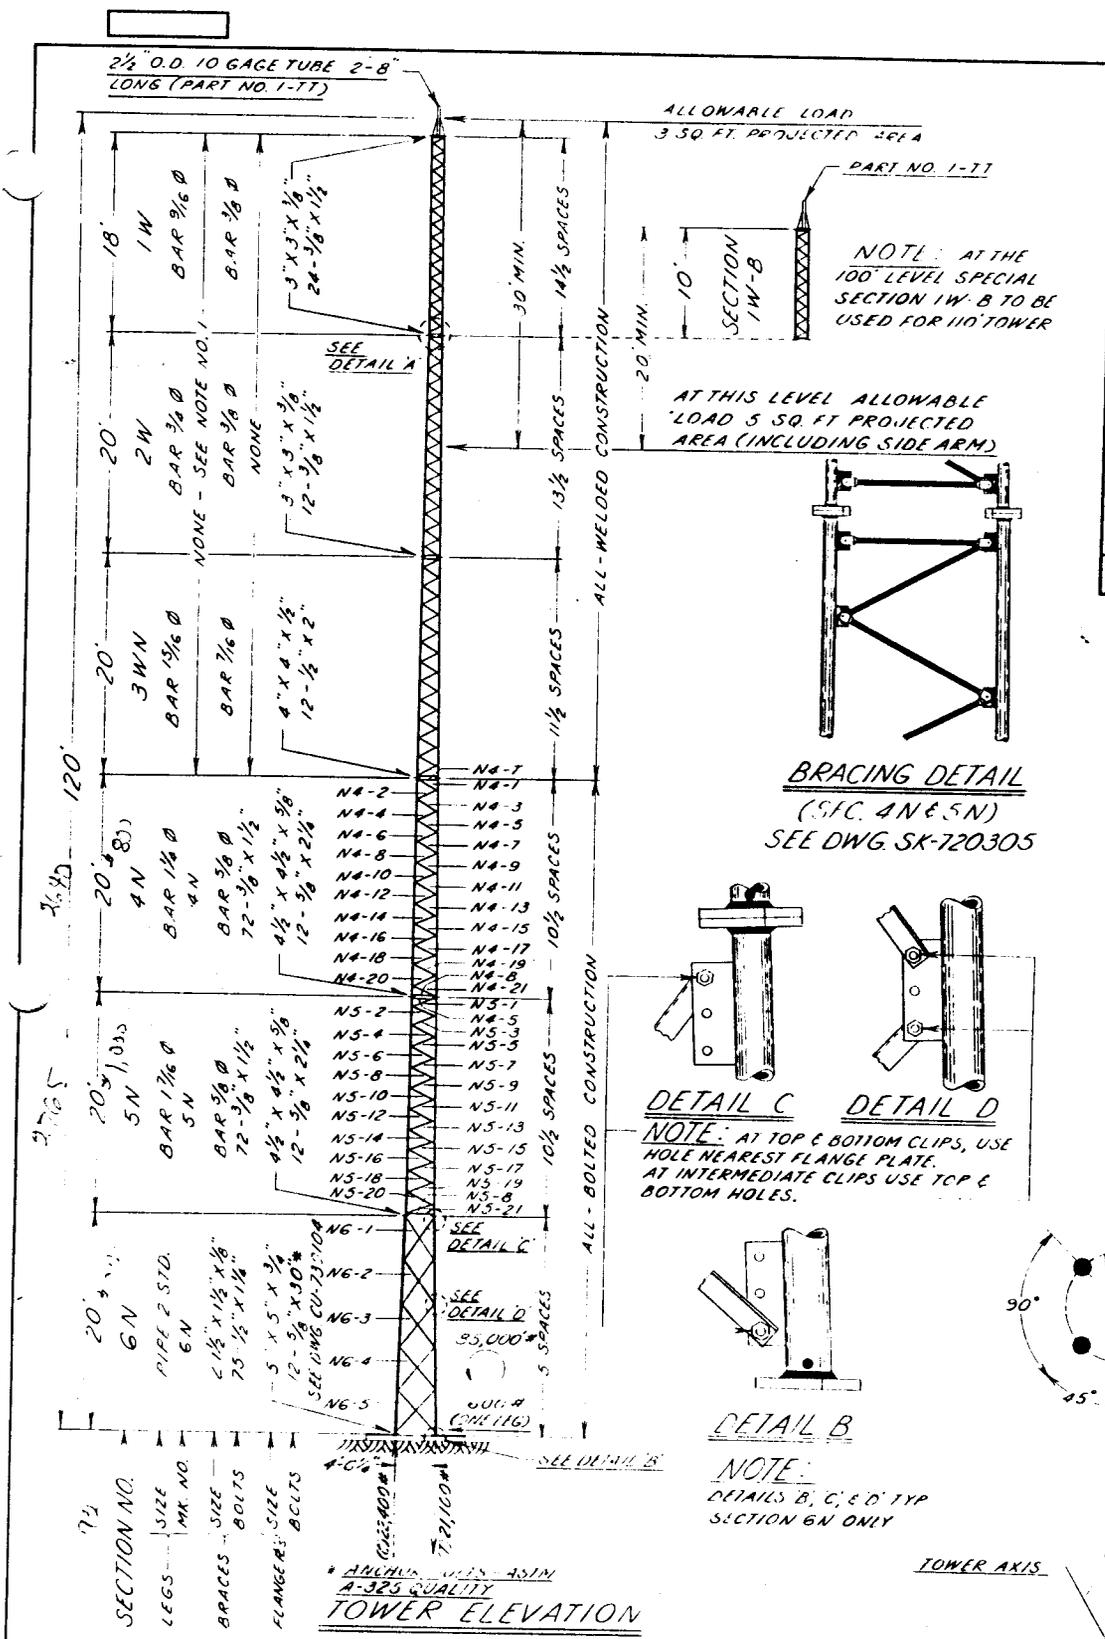


NO.	DESCRIPTION	REVISIONS	DATE	BY
ROHN® MANUFACTURING DIVISION OF				
110' & 120' MODEL SSV TOWER 30 PSF. F.I.A.				
THIS DRAWING IS THE PROPERTY OF ROHN. IT IS TO BE REPRODUCED, COPIED, OR TRACED IN WHOLE OR IN PART WITHOUT OUR WRITTEN CONSENT.				
FILE NO.	DWG. NO.	SCALE	SHEET	TOTAL SHEETS
CU-721113	CU-721113	1" = 10'	1	1


BRACING DETAIL
(SIC. 4N & 5N)
SEE DWG. SK-720305

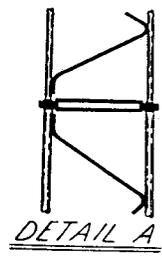

DETAIL C **DETAIL D**
NOTE: AT TOP & BOTTOM CLIPS, USE HOLE NEAREST FLANGE PLATE. AT INTERMEDIATE CLIPS USE TOP & BOTTOM HOLES.

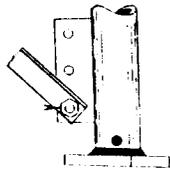

DETAIL B
NOTE: DETAILS B, C, & D TYP SECTION 6N ONLY

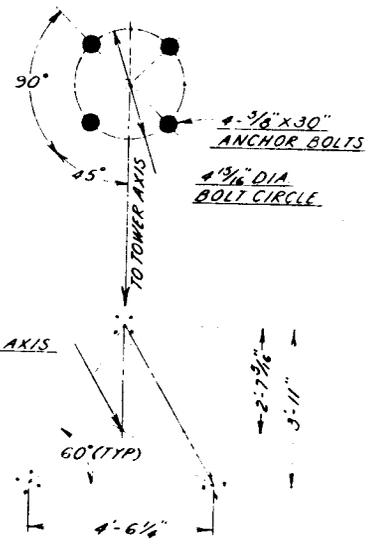

BASE DIMENSIONS
(FOR FOUNDATION DETAILS SEE DWG. D-700300K4)
(FOR ANCHOR DETAILS SEE DWG. CU-730104)

TOWER ELEVATION

GENERAL NOTES

- LEG MK. NO. IS METAL STAMPED AT BOTTOM OF EACH LEG OF BOLTED SECTIONS. SECTION NO. IS METAL STAMPED AT BOTTOM OF ONE LEG OF WELDED SECTIONS.
- STEP BOLTS PROVIDED ONE LEG ONLY SECTION 6N.
- PAL NUTS ARE PROVIDED FOR ALL TOWER BOLTS.
- ALL MATERIAL HOT-DIPPED GALVANIZED AFTER FABRICATION.
- BOLTS TO BE ASTM A-325 QUALITY.
- BRACE MK. NO. IS METAL STAMPED AT ONE END OF EACH BRACE (BOLTED SECTIONS ONLY).
- THE USE OF SHIMS TO PERFECTLY PLUMB TOWER MAY BE NECESSARY.
- WHERE DRAINAGE IS REQ'D., A DRAIN HOLE IS PROVIDED AT BASE OF EACH LEG OF THE SECTION.

