

City County

APPLICATION FOR THE PLANNING CLEARANCE FOR A BUILDING PERMIT

SUBMITTALS REQUIRED: (2) Plot Plans showing Parking, Landscaping, Setbacks to all property lines, and all streets which abut the parcel:

BLDG ADDRESS: 2857 Texas

SQ FT OF BLDG: 286

SUBDIVISION: Cottonwood Meadows

SQ FT OF LOT: 5000

FILING # _____ BLK # 2 LOT # 13

NUMBER OF FAMILY UNITS: 1

TAX SCHEDULE NUMBER:

NUMBER OF BUILDINGS ON PARCEL BEFORE THIS PLANNED CONSTRUCTION

2943-074-06-009

PROPERTY OWNER: Darlene Stoner

NONE

ADDRESS: 2857 Texas

USE OF ALL EXISTING BUILDINGS:

PHONE: _____

DESCRIPTION OF WORK AND INTENDED USE:

FOR OFFICE USE ONLY

ZONE: RSF-8

FLOOD PLAIN: YES NO

SETBACKS: F 20' S 5' R 15'

GEOLOGIC HAZARD: YES NO

RIGHT OF WAY: _____

CENSUS TRACT NUMBER: 6

MAXIMUM HEIGHT: 32'

SPECIAL CONDITIONS: MUST

PARKING SPACES REQUIRED: n/a

MOVE TRAILER BACK 6'

LANDSCAPING/SCREENING: n/a

FRONT SETBACK 20' min. from

PROP. LINE.


ANY MODIFICATION TO THIS APPROVED PLANNING CLEARANCE MUST BE APPROVED IN WRITING BY THIS DEPARTMENT.
THE STRUCTURE APPROVED BY THIS APPLICATION CANNOT BE OCCUPIED UNTIL A CERTIFICATE OF OCCUPANCY (CO) IS ISSUED BY THE BUILDING DEPARTMENT (Section 307, Uniform Building Code).
ANY LANDSCAPING REQUIRED BY THIS PERMIT SHALL BE MAINTAINED IN AN ACCEPTABLE AND HEALTHY CONDITION. THE REPLACEMENT OF ANY VEGETATION MATERIALS THAT DIE OR ARE IN AN UNHEALTHY CONDITION SHALL BE REQUIRED.

I HEREBY ACKNOWLEDGE THAT I HAVE READ THIS APPLICATION AND THE ABOVE IS CORRECT AND I AGREE TO COMPLY WITH THE REQUIREMENTS ABOVE. FAILURE TO COMPLY SHALL RESULT IN LEGAL ACTION.

X Paul Muthy
SIGNATURE

DATE APPROVED: 8-21-84

APPROVED BY: [Signature]

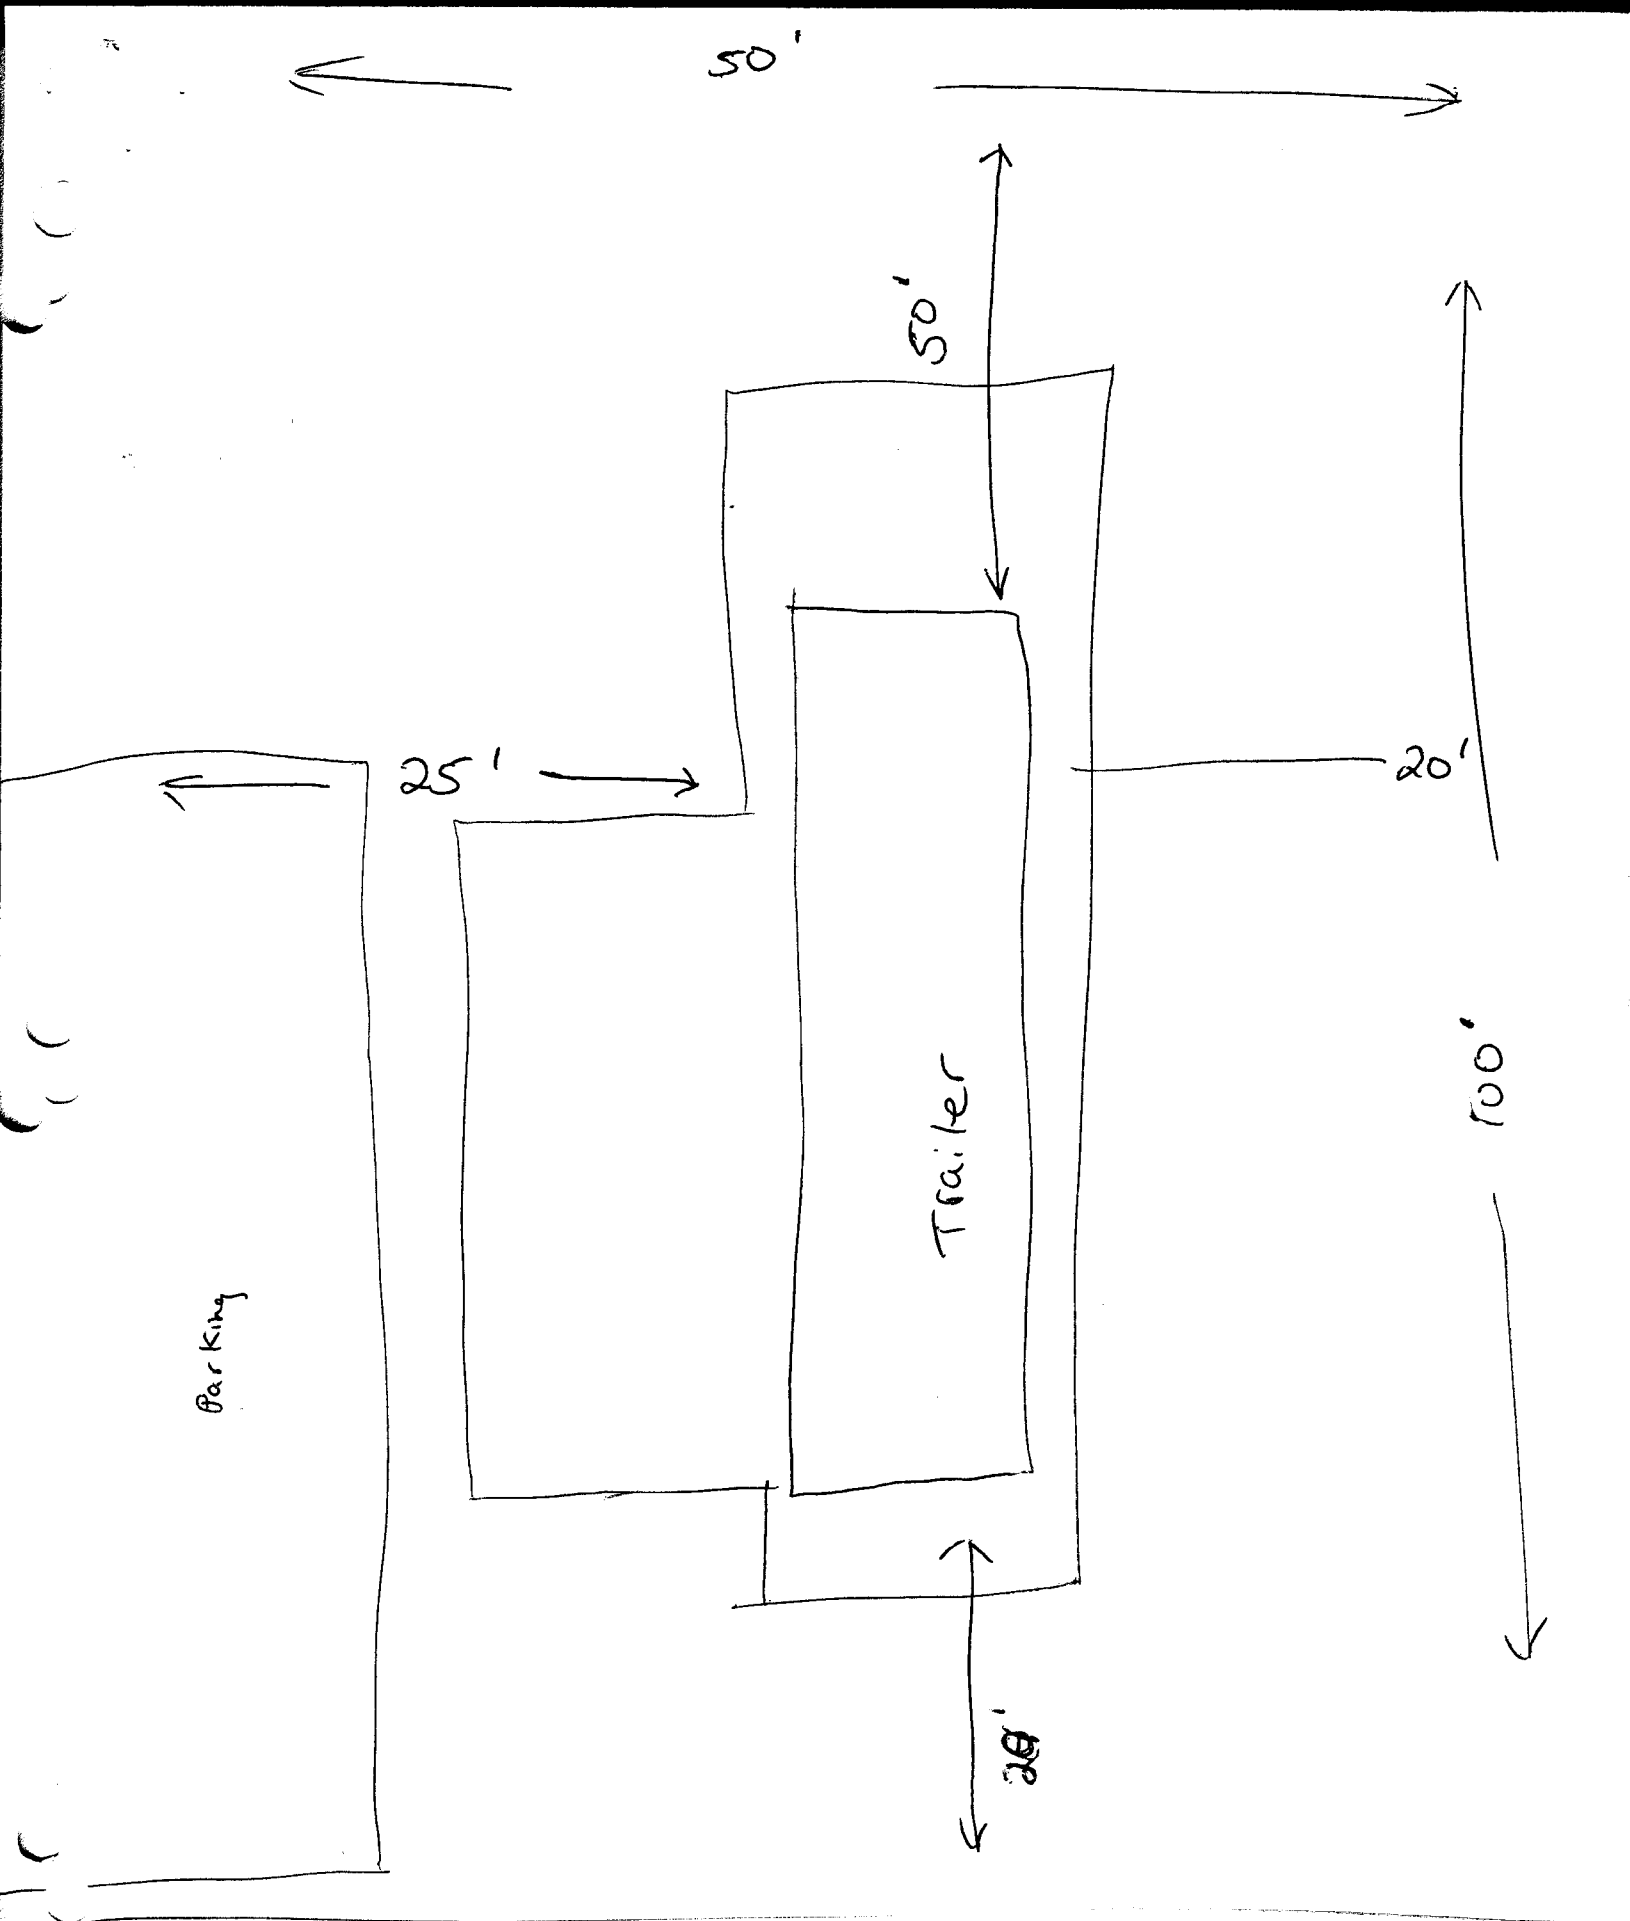

TEXAS