

DATE SUBMITTED: 6/30/86

PERMIT # 25683

FEE \$ 10.00

PLANNING CLEARANCE

GRAND JUNCTION PLANNING DEPARTMENT

BLDG ADDRESS: 710 N Ave

SQ. FT. OF BLDG: 384

SUBDIVISION: _____

SQ. FT. OF LOT: _____

FILING # _____ BLK # _____ LOT # _____

NUMBER OF FAMILY UNITS: _____

TAX SCHEDULE NUMBER:
2945-114-18012

NUMBER OF BUILDINGS ON PARCEL BEFORE THIS PLANNED CONSTRUCTION: _____

PROPERTY OWNER: Bob Lyons

USE OF ALL EXISTING BUILDINGS: _____

ADDRESS: 710 N Ave

PHONE: _____

DESCRIPTION OF WORK AND INTENDED USE:

Holding Rm for Bakery

SUBMITTALS REQ'D: TWO (2) PLOT PLANS SHOWING PARKING, LANDSCAPING, SETBACKS TO ALL PROPERTY LINES, AND ALL STREETS WHICH ABUT THE PARCEL.

FOR OFFICE USE ONLY

ZONE: C-1

FLOODPLAIN: YES _____ NO X

SETBACKS: F 55' S 0 R 0

GEOLOGIC HAZARD: YES _____ NO X

MAXIMUM HEIGHT: _____

CENSUS TRACT #: 5

PARKING SPACES REQ'D: _____

TRAFFIC ZONE: 33

LANDSCAPING/SCREENING: _____

SPECIAL CONDITIONS: _____

ANY MODIFICATION TO THIS APPROVED PLANNING CLEARANCE MUST BE APPROVED, IN WRITING, BY THE DEPARTMENT. THE STRUCTURE APPROVED BY THIS APPLICATION CANNOT BE OCCUPIED UNTIL A CERTIFICATE OF OCCUPANCY (C.O.) IS ISSUED BY THE BUILDING DEPARTMENT (SECTION 307, UNIFORM BUILDING CODE.)

ANY LANDSCAPING REQUIRED BY THIS PERMIT SHALL BE MAINTAINED IN AN ACCEPTABLE AND HEALTHY CONDITION. THE REPLACEMENT OF ANY VEGETATION MATERIALS THAT DIE OR ARE IN AN UNHEALTHY CONDITION SHALL BE REQUIRED.


I HEREBY ACKNOWLEDGE THAT I HAVE READ THIS APPLICATION AND THE ABOVE IS CORRECT AND I AGREE TO COMPLY WITH THE REQUIREMENTS ABOVE. FAILURE TO COMPLY SHALL RESULT IN LEGAL ACTION.

DATE APPROVED: 6/30/86

APPROVED BY: Linda


Jim Wilson
SIGNATURE

$\frac{48E}{42}$
 $\frac{441}{7}$
 $\frac{63}{42}$


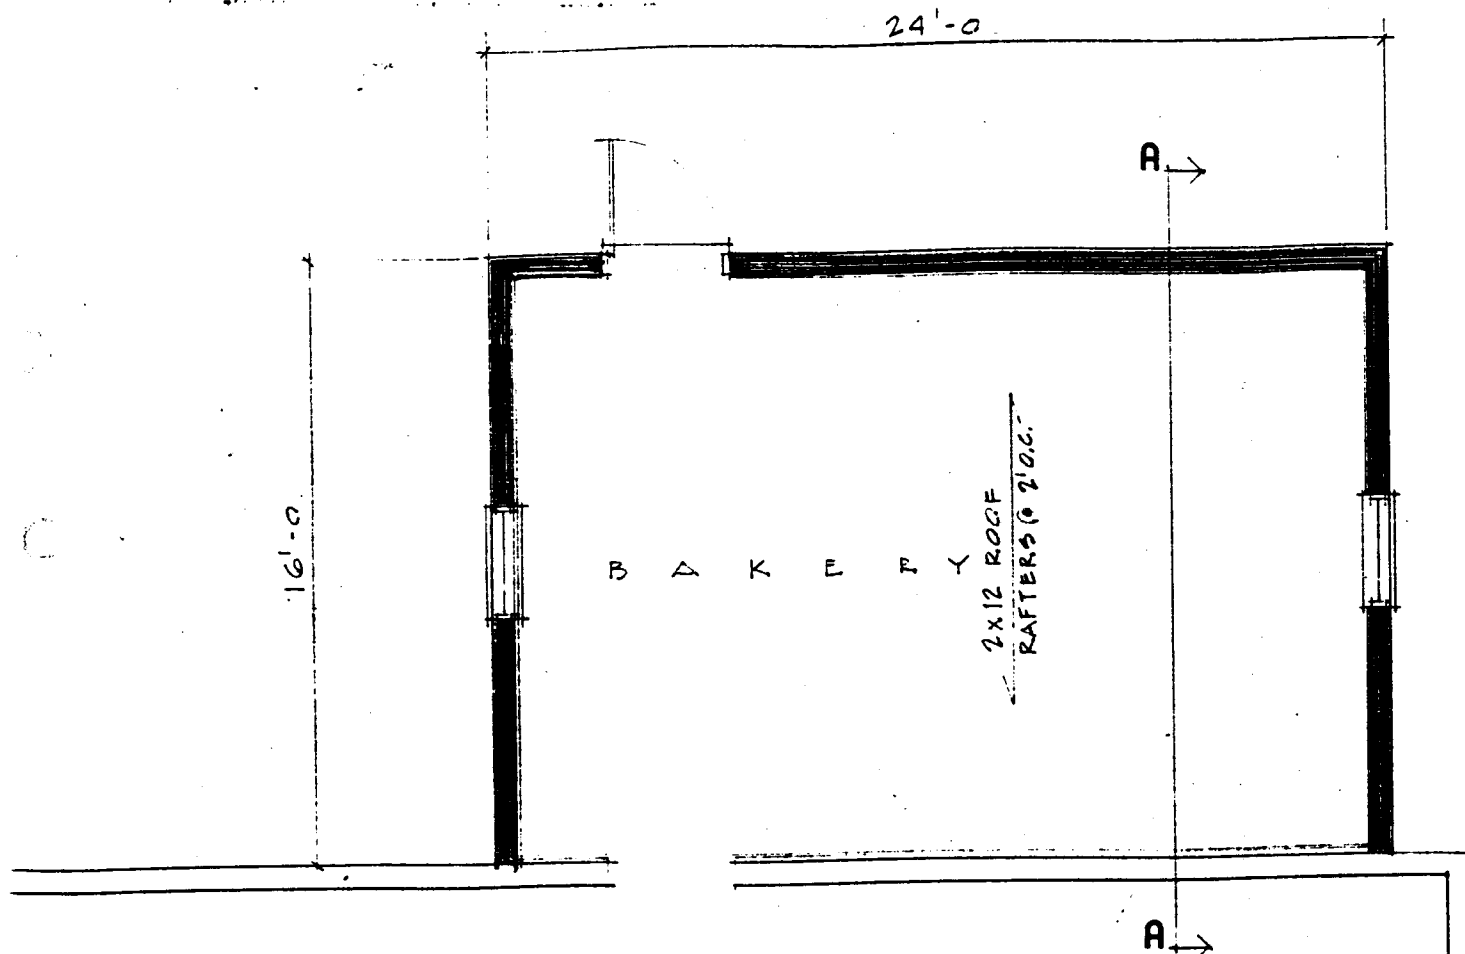


EXISTING BUILDING

"Dusty's" 700 North Ave
 FLOOR PLAN 1/4" = 1'-0"

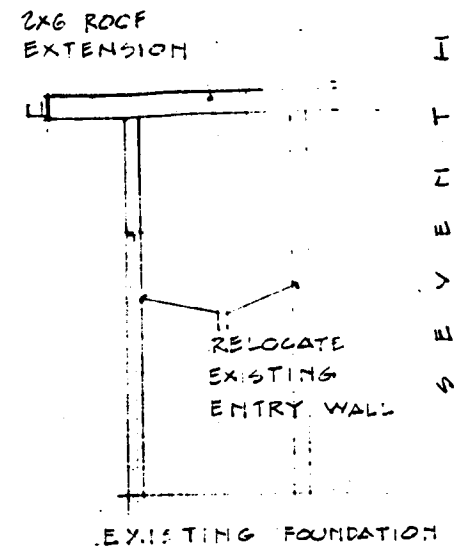

CROSS SECTION BB

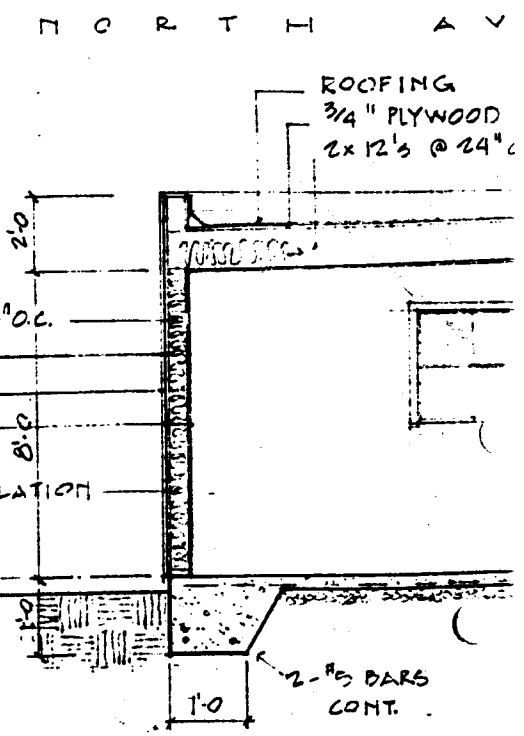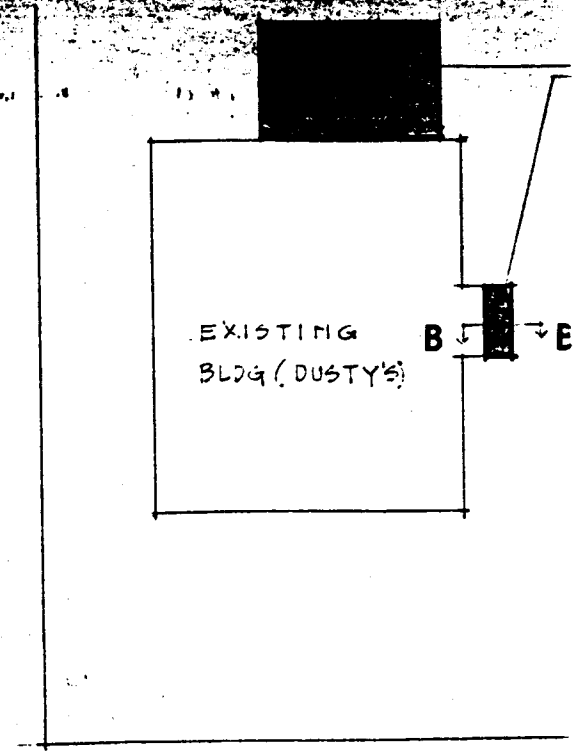

NORTH AV