

DATE SUBMITTED: 5/6/86

PERMIT # 25344

FEE 500

# PLANNING CLEARANCE

GRAND JUNCTION PLANNING DEPARTMENT

BLDG ADDRESS: 2620 No Av.

SQ. FT. OF BLDG: 64

SUBDIVISION: 2ND HOUSTON RE-SUB

SQ. FT. OF LOT: 155,008

FILING # \_\_\_\_\_ BLK # \_\_\_\_\_ LOT # \_\_\_\_\_

NUMBER OF FAMILY UNITS: 2

TAX SCHEDULE NUMBER:

NUMBER OF BUILDINGS ON PARCEL BEFORE THIS PLANNED CONSTRUCTION:

2945-124-00-022

ONE

PROPERTY OWNER: CARMICHAEL

USE OF ALL EXISTING BUILDINGS:

ADDRESS: 703W 14TH

VACANT

PHONE: BILBOY TEXAS. 242-2030

DESCRIPTION OF WORK AND INTENDED USE:

SUBMITTALS REQ'D: TWO (2) PLOT PLANS SHOWING PARKING, LANDSCAPING, SETBACKS TO ALL PROPERTY LINES, AND ALL STREETS WHICH ABUT THE PARCEL.

CONCESSION STAND - TROPICAL SNO

\*\*\*\*\*

### FOR OFFICE USE ONLY

ZONE: C-1

FLOODPLAIN: YES \_\_\_\_\_ NO X

SETBACKS: F 55 S 0 R 0

GEOLOGIC HAZARD: YES \_\_\_\_\_ NO X

MAXIMUM HEIGHT: \_\_\_\_\_

CENSUS TRACT #: 6

PARKING SPACES REQ'D: \_\_\_\_\_

TRAFFIC ZONE: 31

LANDSCAPING/SCREENING: \_\_\_\_\_

SPECIAL CONDITIONS: To be approval by building dept.

\*\*\*\*\*

ANY MODIFICATION TO THIS APPROVED PLANNING CLEARANCE MUST BE APPROVED, IN WRITING, BY THE DEPARTMENT. THE STRUCTURE APPROVED BY THIS APPLICATION CANNOT BE OCCUPIED UNTIL A CERTIFICATE OF OCCUPANCY (C.O.) IS ISSUED BY THE BUILDING DEPARTMENT (SECTION 307, UNIFORM BUILDING CODE.)

ANY LANDSCAPING REQUIRED BY THIS PERMIT SHALL BE MAINTAINED IN AN ACCEPTABLE AN HEALTHY CONDITION. THE REPLACEMENT OF ANY VEGETATION MATERIALS THAT DIE OR ARE IN AN UNHEALTHY CONDITION SHALL BE REQUIRED.


I HEREBY ACKNOWLEDGE THAT I HAVE READ THIS APPLICATION AND THE ABOVE IS CORRECT AND I AGREE TO COMPLY WITH THE REQUIREMENTS ABOVE. FAILURE TO COMPLY SHALL RESULT IN LEGAL ACTION.

DATE APPROVED: 5/6/86

APPROVED BY: [Signature]

[Signature]  
SIGNATURE

North Side

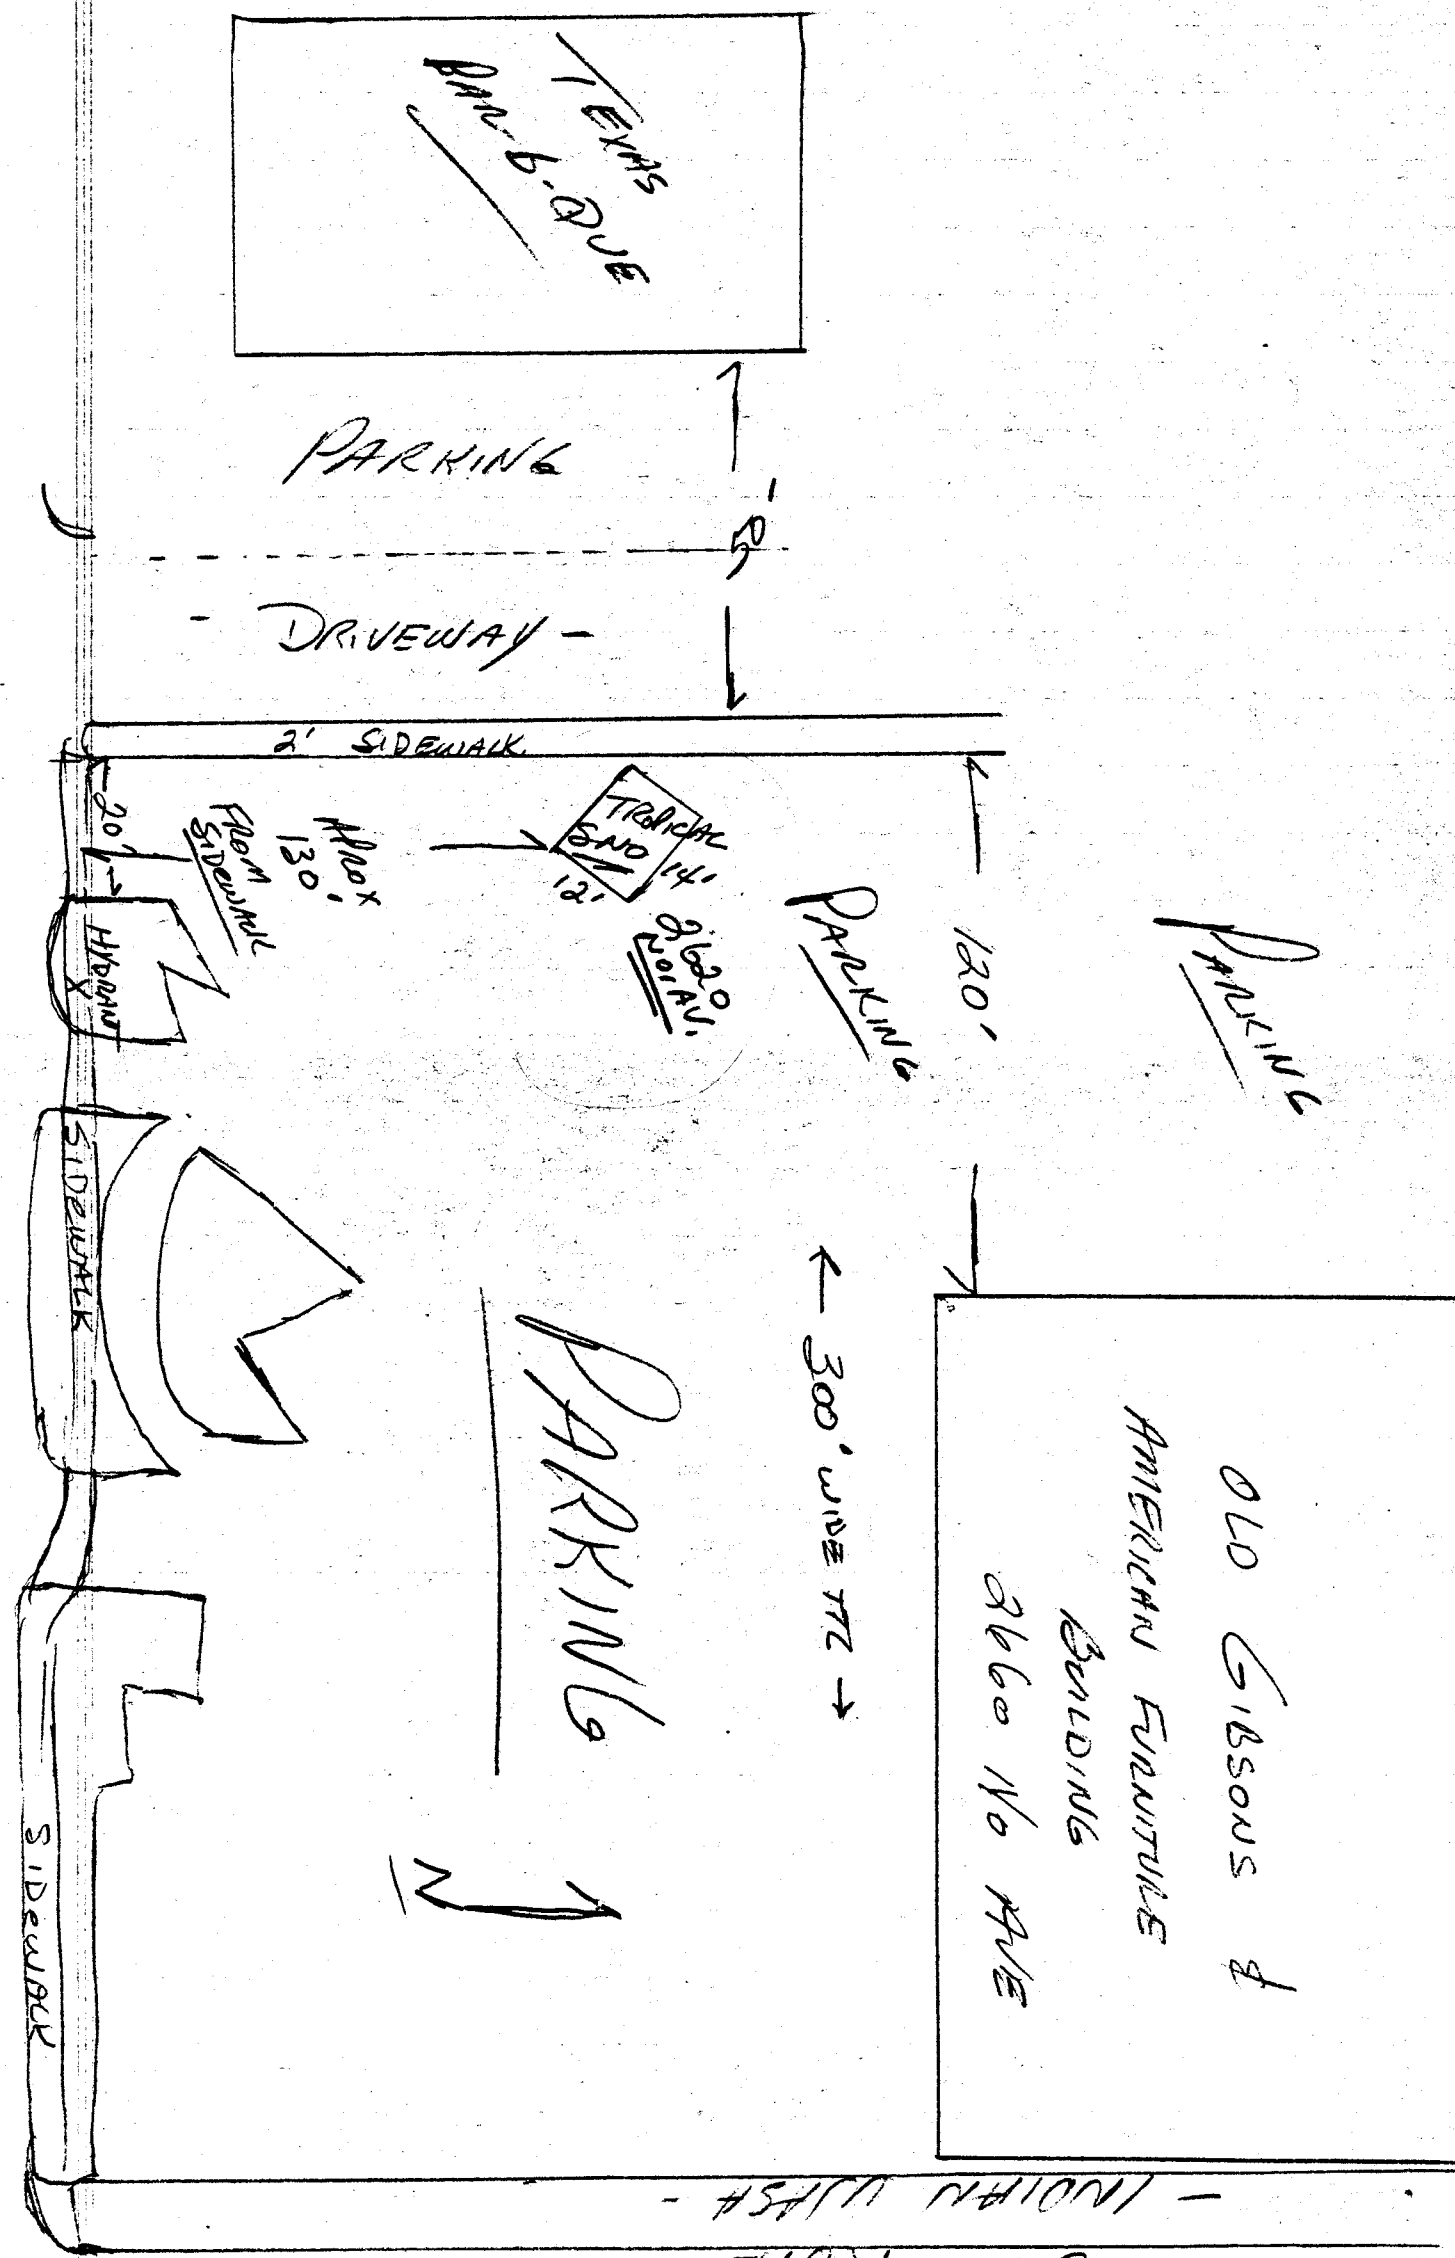

ROAD - 28' - NORTH SIDE