

DATE SUBMITTED: 5-12-87

PERMIT # 27678

FEE None

PLANNING CLEARANCE

GRAND JUNCTION PLANNING DEPARTMENT

BLDG ADDRESS: 2830 Hwy 6 + 24

SQ. FT. OF BLDG: _____

SUBDIVISION: _____

SQ. FT. OF LOT: _____

FILING # _____ BLK # _____ LOT # _____

NUMBER OF FAMILY UNITS: _____

TAX SCHEDULE NUMBER: _____

NUMBER OF BUILDINGS ON PARCEL BEFORE THIS PLANNED CONSTRUCTION: _____

2943-182-00-048

PROPERTY OWNER: Bentley Bay Pool

USE OF ALL EXISTING BUILDINGS: _____

ADDRESS: 1526 So. State St

Office

PHONE: Chicago, Ill.

DESCRIPTION OF WORK AND INTENDED USE: _____

SUBMITTALS REQ'D: TWO (2) PLOT PLANS SHOWING PARKING, LANDSCAPING, SETBACKS TO ALL PROPERTY LINES, AND ALL STREETS WHICH ABUT THE PARCEL.

Interior Remodel

FOR OFFICE USE ONLY

ZONE: _____

FLOODPLAIN: YES _____ NO _____

SETBACKS: F _____ S _____ R _____

GEOLOGIC HAZARD: YES _____ NO _____

MAXIMUM HEIGHT: _____

CENSUS TRACT #: _____

PARKING SPACES REQ'D: _____

TRAFFIC ZONE: _____

LANDSCAPING/SCREENING: _____

SPECIAL CONDITIONS: _____

ANY MODIFICATION TO THIS APPROVED PLANNING CLEARANCE MUST BE APPROVED, IN WRITING, BY THE DEPARTMENT. THE STRUCTURE APPROVED BY THIS APPLICATION CANNOT BE OCCUPIED UNTIL A CERTIFICATE OF OCCUPANCY (C.O.) IS ISSUED BY THE BUILDING DEPARTMENT (SECTION 307, UNIFORM BUILDING CODE.)


ANY LANDSCAPING REQUIRED BY THIS PERMIT SHALL BE MAINTAINED IN AN ACCEPTABLE AND HEALTHY CONDITION. THE REPLACEMENT OF ANY VEGETATION MATERIALS THAT DIE OR ARE IN AN UNHEALTHY CONDITION SHALL BE REQUIRED.

I HEREBY ACKNOWLEDGE THAT I HAVE READ THIS APPLICATION AND THE ABOVE IS CORRECT AND I AGREE TO COMPLY WITH THE REQUIREMENTS ABOVE. FAILURE TO COMPLY SHALL RESULT IN LEGAL ACTION.

DATE APPROVED: 5-12-87

APPROVED BY: Linda

[Signature]
SIGNATURE

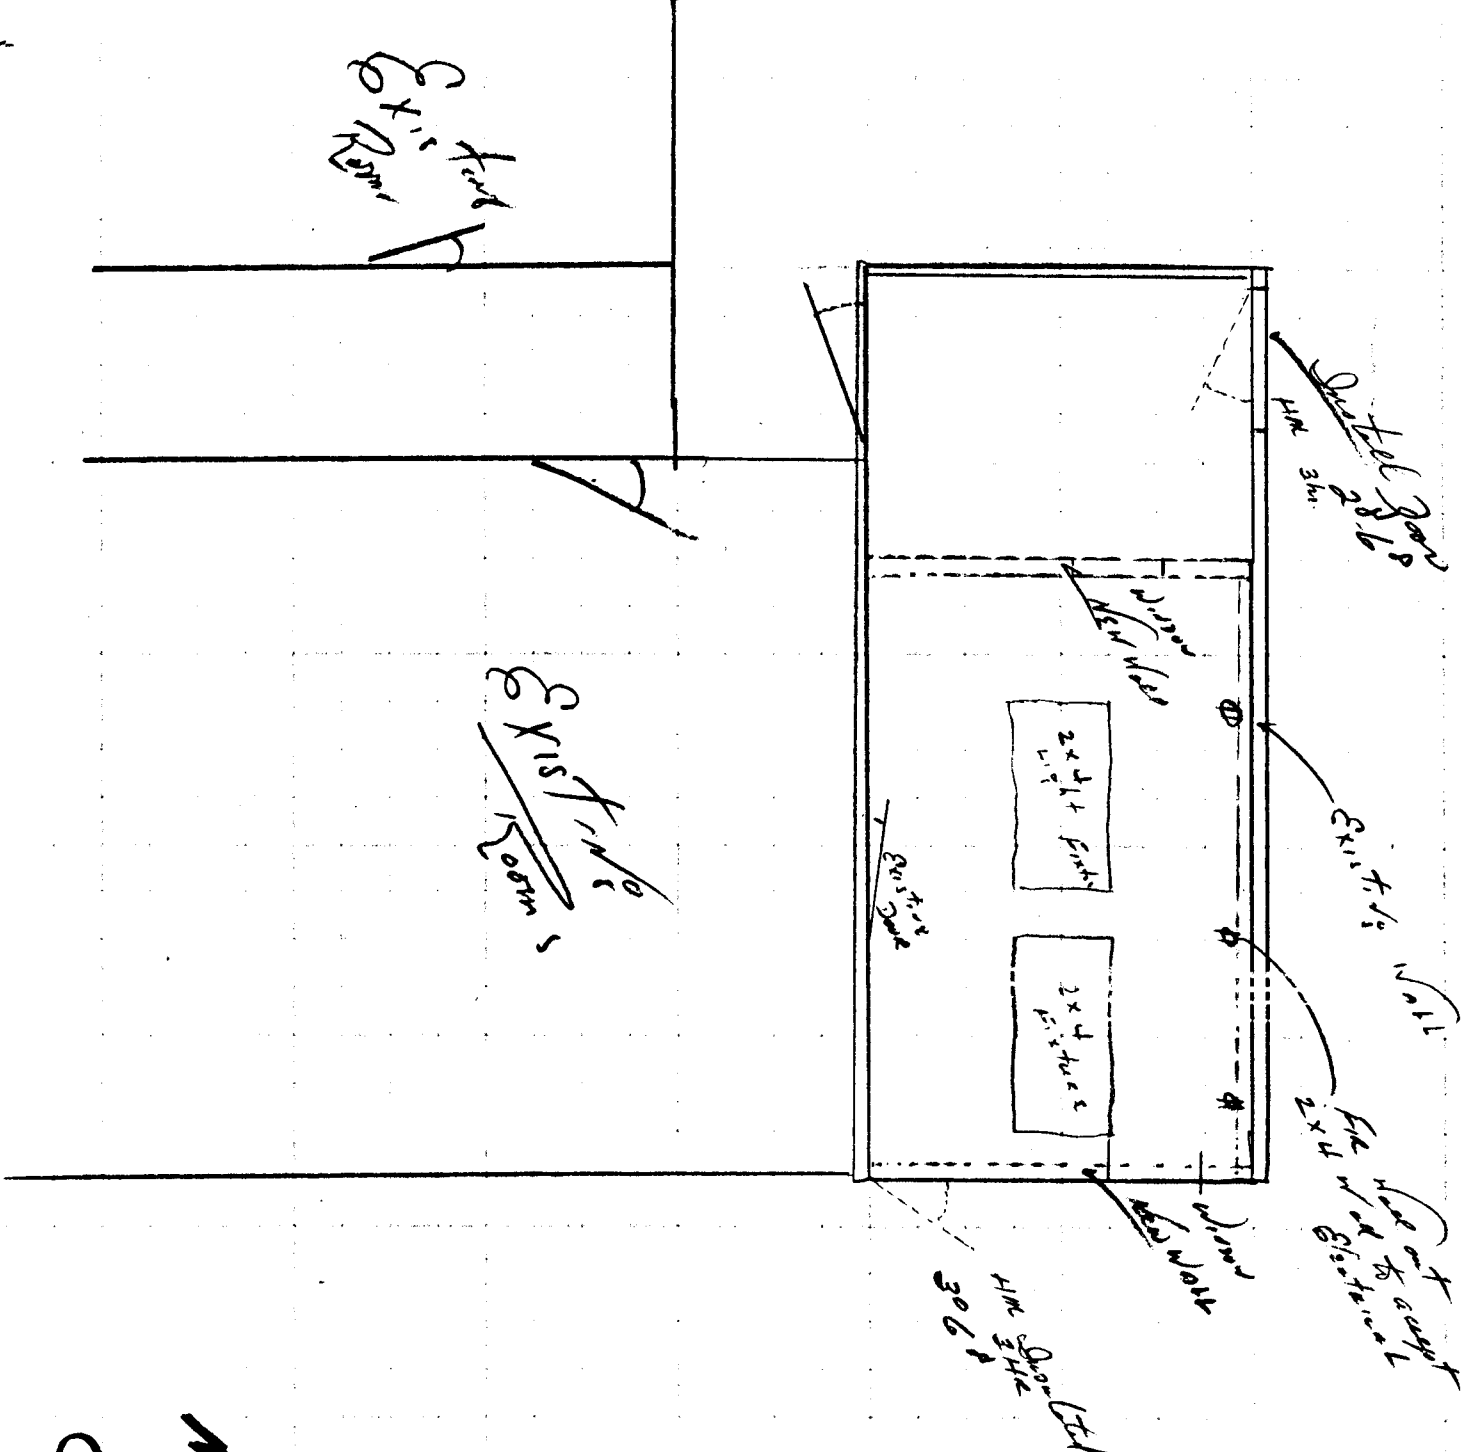

Meadow Gold
 2830 Hwy 6 + 24
 Grand Tet. Co.

2870 236
 OLIN E DAVIS
 529 Swan Lane
 Grand Jct, CO) 3