

DATE SUBMITTED: 10-21-87

PERMIT # 28919

FEE no fee

PLANNING CLEARANCE

GRAND JUNCTION PLANNING DEPARTMENT

BLDG ADDRESS: 1160 White

SQ. FT. OF BLDG: _____

SUBDIVISION: City

SQ. FT. OF LOT: _____

FILING # _____ BLK # 88 LOT # 18

NUMBER OF FAMILY UNITS: 2

TAX SCHEDULE NUMBER:
2945-144-01-017

NUMBER OF BUILDINGS ON PARCEL
BEFORE THIS PLANNED CONSTRUCTION:
2

PROPERTY OWNER: Steve Colony

USE OF ALL EXISTING BUILDINGS:

ADDRESS: _____

Residence

PHONE: _____

SUBMITTALS REQ'D: TWO (2) PLOT
PLANS SHOWING PARKING, LAND-
SCAPING, SETBACKS TO ALL PROPERTY
LINES, AND ALL STREETS WHICH ABUT
THE PARCEL.

DESCRIPTION OF WORK AND INTENDED USE:

interior remodel kitchen remodel
no change of use

FOR OFFICE USE ONLY

ZONE: RMC-32

FLOODPLAIN: YES _____ NO X

SETBACKS: F 20' S 10' R 20'

GEOLOGIC HAZARD: YES _____ NO X

MAXIMUM HEIGHT: _____

CENSUS TRACT #: 4

PARKING SPACES REQ'D: _____

TRAFFIC ZONE: 2

LANDSCAPING/SCREENING: _____

SPECIAL CONDITIONS: _____

ANY MODIFICATION TO THIS APPROVED PLANNING CLEARANCE MUST BE APPROVED, IN WRITING, BY THE DEPARTMENT. THE STRUCTURE APPROVED BY THIS APPLICATION CANNOT BE OCCUPIED UNTIL A CERTIFICATE OF OCCUPANCY (C.O.) IS ISSUED BY THE BUILDING DEPARTMENT (SECTION 307, UNIFORM BUILDING CODE.)


ANY LANDSCAPING REQUIRED BY THIS PERMIT SHALL BE MAINTAINED IN AN ACCEPTABLE AN HEALTHY CONDITION. THE REPLACEMENT OF ANY VEGETATION MATERIALS THAT DIE OR ARE IN AN UNHEALTHY CONDITION SHALL BE REQUIRED.

I HEREBY ACKNOWLEDGE THAT I HAVE READ THIS APPLICATION AND THE ABOVE IS CORRECT AND I AGREE TO COMPLY WITH THE REQUIREMENTS ABOVE. FAILURE TO COMPLY SHALL RESULT IN LEGAL ACTION.

DATE APPROVED: 10-21-87

APPROVED BY: [Signature]

[Signature]
SIGNATURE

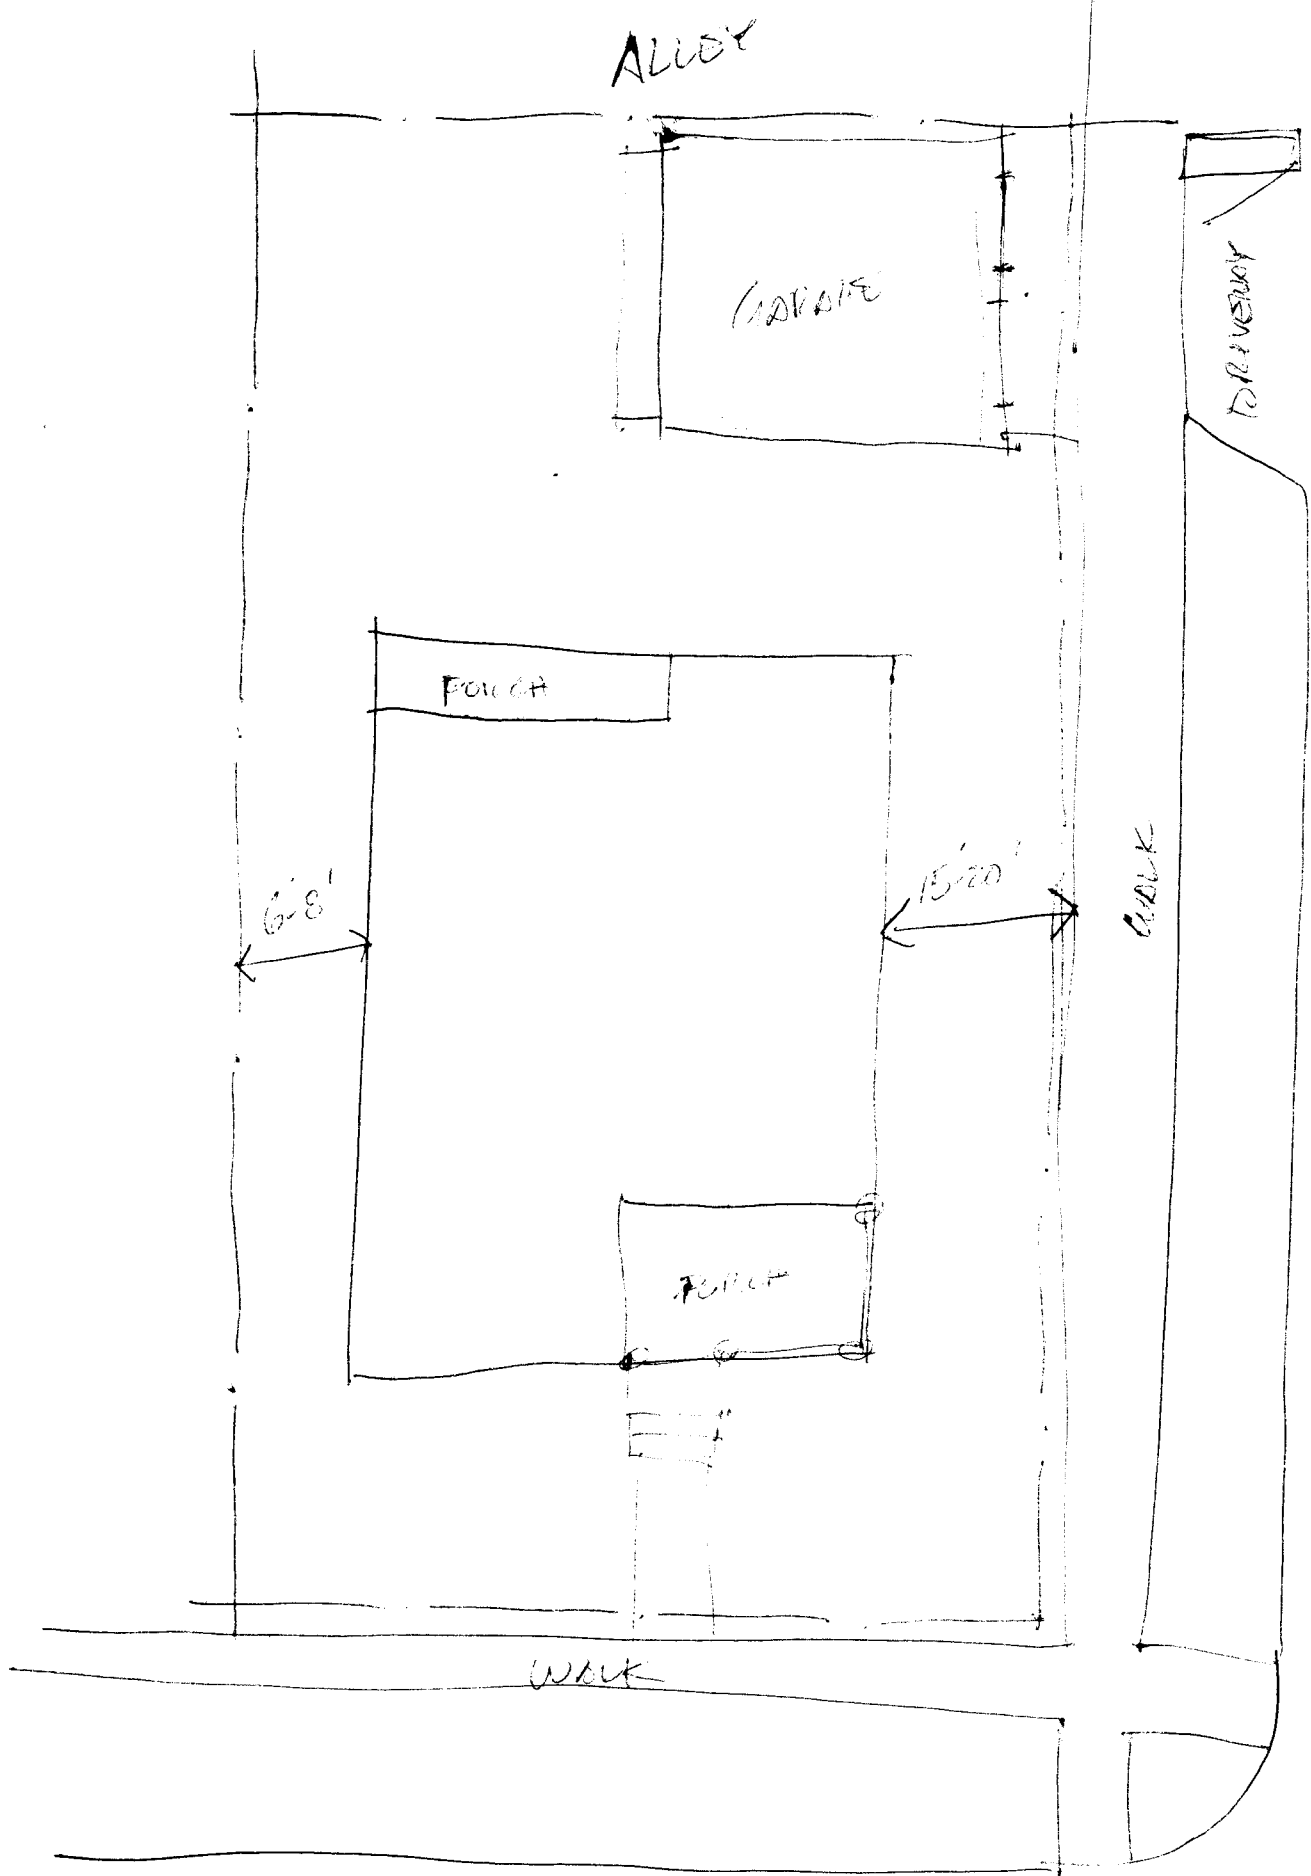

6'-8"

15'-20"

ALLEY

GARAGE

PORCH

PORCH

WALK

DRIVEWAY

WALK

WHITE AVE.

12th