

DATE SUBMITTED: 6/25/88

PERMIT # 30873

FEE 5.00

# PLANNING CLEARANCE

GRAND JUNCTION PLANNING DEPARTMENT

BLDG ADDRESS: 919 DURAY AVE SQ. FT. OF BLDG: 180

SUBDIVISION: \_\_\_\_\_ SQ. FT. OF LOT: \_\_\_\_\_

FILING # \_\_\_\_\_ BLK # \_\_\_\_\_ LOT # \_\_\_\_\_ NUMBER OF FAMILY UNITS: \_\_\_\_\_

TAX SCHEDULE NUMBER: \_\_\_\_\_ NUMBER OF BUILDINGS ON PARCEL BEFORE THIS PLANNED CONSTRUCTION: \_\_\_\_\_

PROPERTY OWNER: JERRY JORDAN

ADDRESS: 919 DURAY AVE USE OF ALL EXISTING BUILDINGS: RESIDENCE

PHONE: \_\_\_\_\_

DESCRIPTION OF WORK AND INTENDED USE: PATIO COVER SUBMITTALS REQ'D: TWO (2) PLOT PLANS SHOWING PARKING, LANDSCAPING, SETBACKS TO ALL PROPERTY LINES, AND ALL STREETS WHICH ABUT THE PARCEL.

\*\*\*\*\*  
**FOR OFFICE USE ONLY**

NE: RMP-32

FLOODPLAIN: YES \_\_\_\_\_ NO X

SETBACKS: F N/A S 10' R 20'

GEOLOGIC HAZARD: YES \_\_\_\_\_ NO X

MAXIMUM HEIGHT: 36

CENSUS TRACT #: 2

PARKING SPACES REQ'D: \_\_\_\_\_

TRAFFIC ZONE: 36

LANDSCAPING/SCREENING: \_\_\_\_\_

SPECIAL CONDITIONS: \_\_\_\_\_

\*\*\*\*\*  
ANY MODIFICATION TO THIS APPROVED PLANNING CLEARANCE MUST BE APPROVED, IN WRITING, BY THE DEPARTMENT. THE STRUCTURE APPROVED BY THIS APPLICATION CANNOT BE OCCUPIED UNTIL A CERTIFICATE OF OCCUPANCY (C.O.) IS ISSUED BY THE BUILDING DEPARTMENT (SECTION 307, UNIFORM BUILDING CODE.)


ANY LANDSCAPING REQUIRED BY THIS PERMIT SHALL BE MAINTAINED IN AN ACCEPTABLE AND HEALTHY CONDITION. THE REPLACEMENT OF ANY VEGETATION MATERIALS THAT DIE OR ARE IN AN UNHEALTHY CONDITION SHALL BE REQUIRED.

I HEREBY ACKNOWLEDGE THAT I HAVE READ THIS APPLICATION AND THE ABOVE IS CORRECT AND I AGREE TO COMPLY WITH THE REQUIREMENTS ABOVE. FAILURE TO COMPLY SHALL RESULT IN LEGAL ACTION.

DATE APPROVED: 6/25/88

APPROVED BY: [Signature]

[Signature]  
SIGNATURE

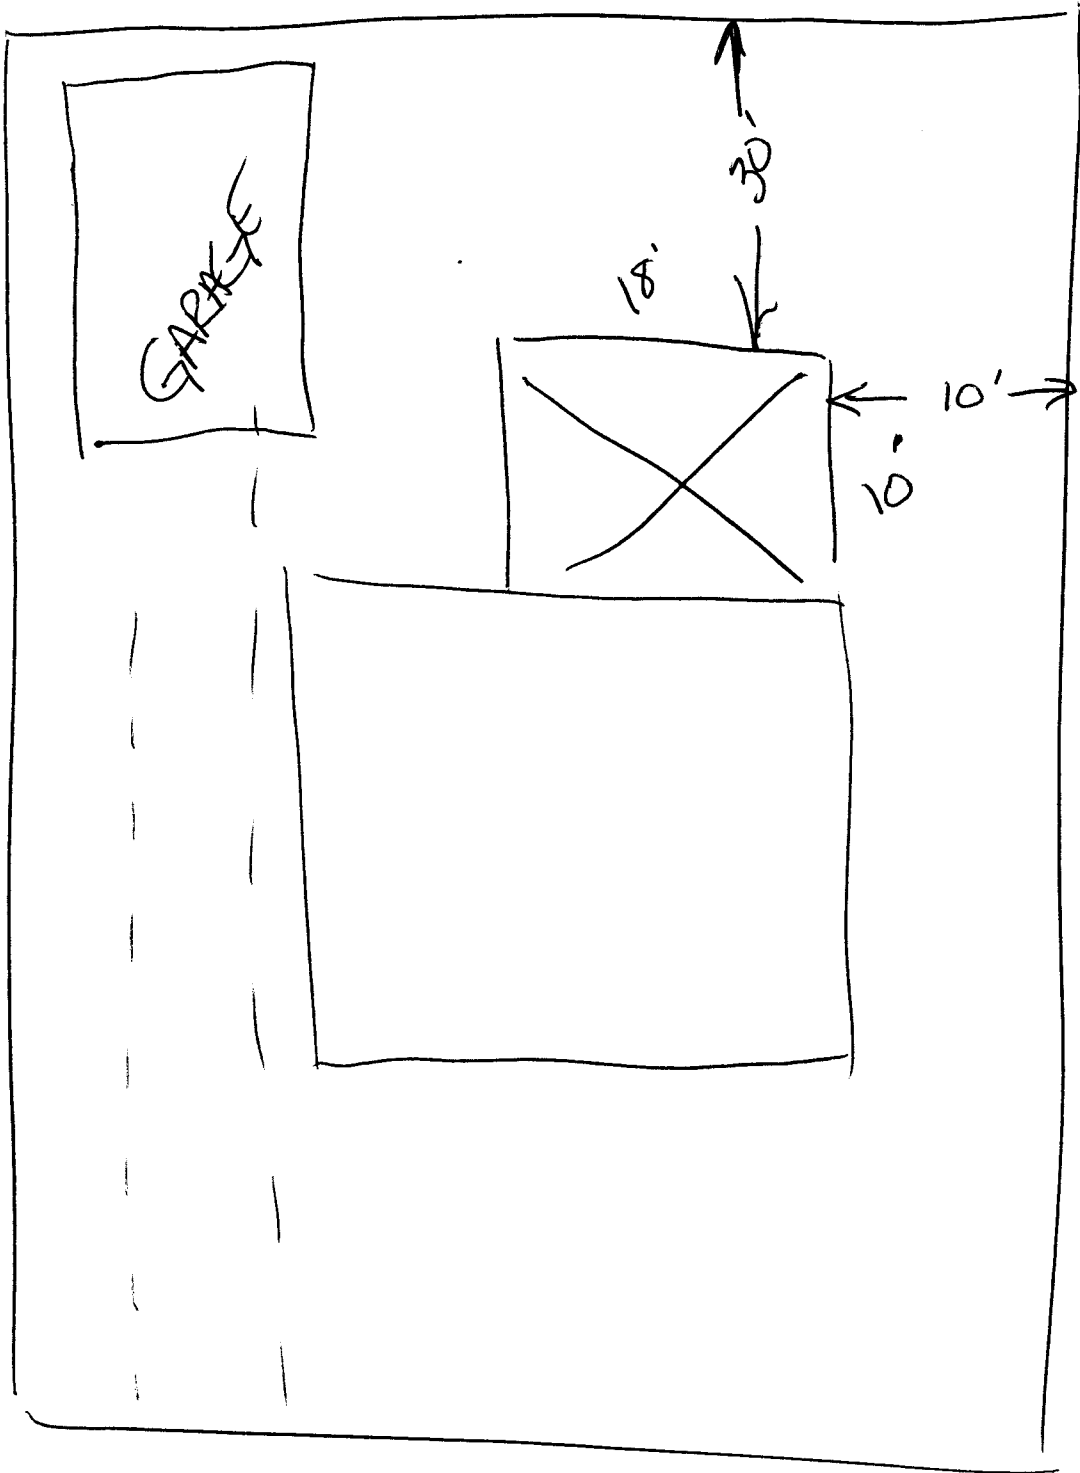

919 Olway