


605 Grand Mesa Ave.



Grand Mesa Ave.

K veda Ave

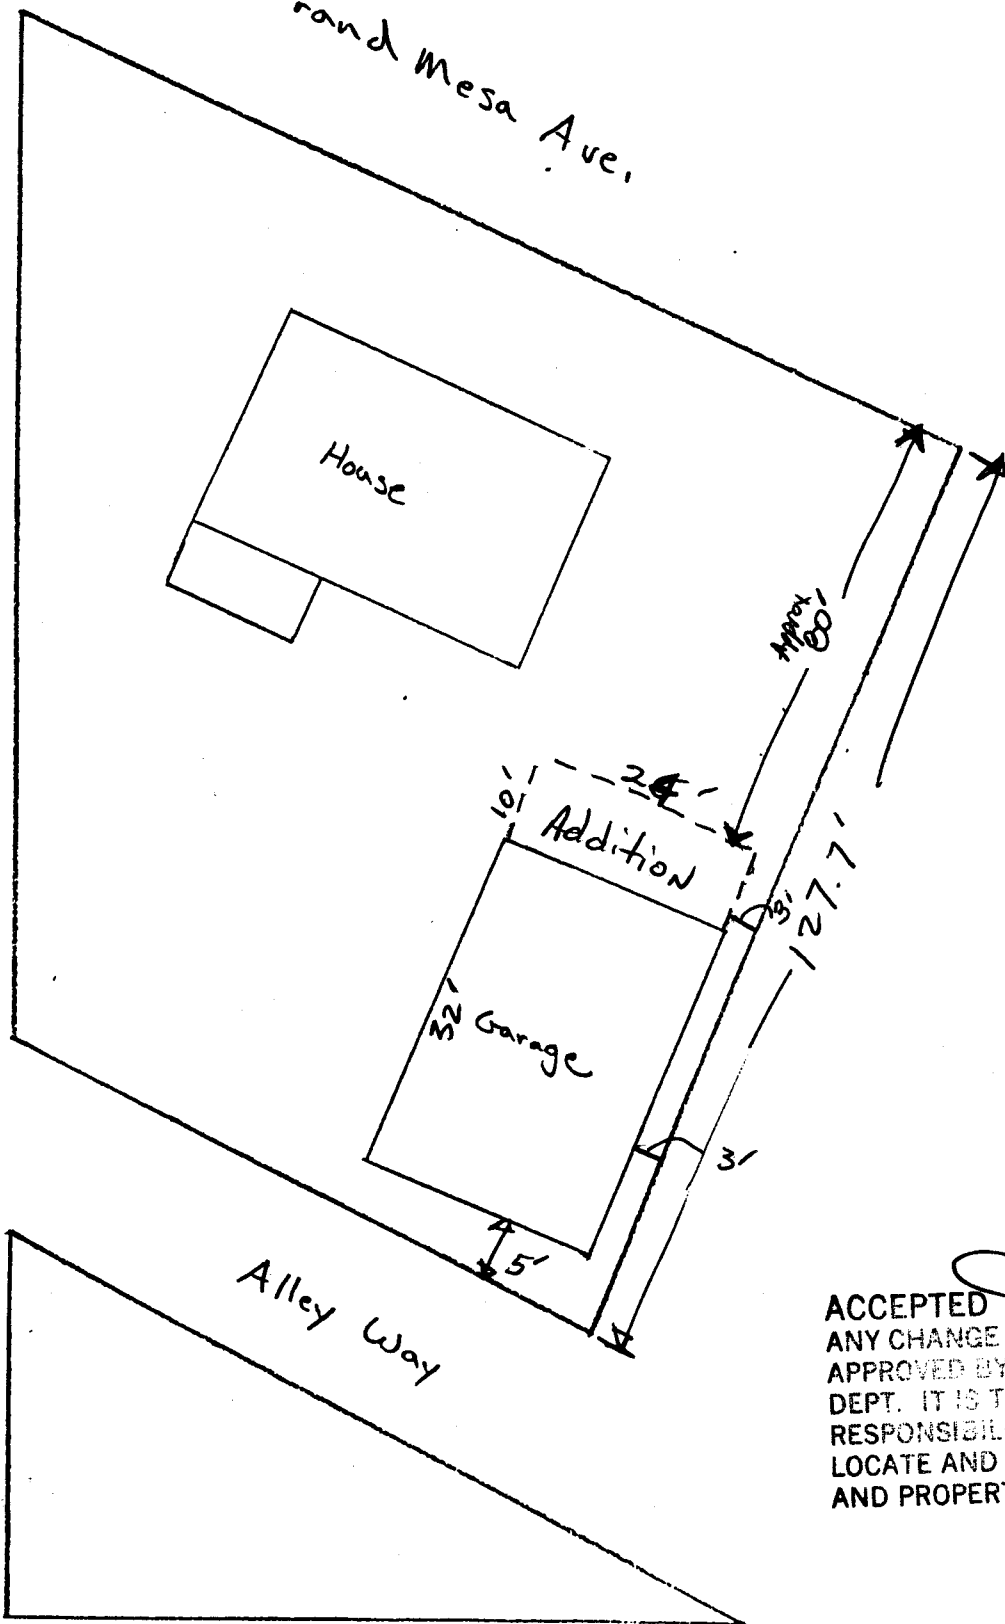

ACCEPTED *DKS* 11-15-90
 ANY CHANGE OF SETBACKS MUST BE
 APPROVED BY THE CITY PLANNING
 DEPT. IT IS THE APPLICANT'S
 RESPONSIBILITY TO PROPERLY
 LOCATE AND IDENTIFY EASEMENTS
 AND PROPERTY LINES.

NOT TO SCALE