

Planning \$ <u>10<sup>00</sup></u>	Drainage \$ <u>—</u>
TCP \$ <u>—</u>	School Impact \$ <u>—</u>

BLDG PERMIT NO. <u>107207</u>
FILE #

## PLANNING CLEARANCE

(site plan review, multi-family development, non-residential development)

### Grand Junction Community Development Department

\*\* THIS SECTION TO BE COMPLETED BY APPLICANT \*\*

BLDG ADDRESS <u>670-23 rd</u>	TAX SCHEDULE NO. <u>2945-052-03-001</u>
SUBDIVISION <u>IRON Sub</u>	SQ. FT. OF PROPOSED BLDG(S)/ADDITION <u>2,000 sq. ft.</u>
FILING _____ BLK _____ LOT <u>1</u>	SQ. FT. OF EXISTING BLDG(S) <u>6,000 sq. ft.</u>
(1) OWNER <u>Western Slope Iron (W.S.I.)</u>	NO. OF DWELLING UNITS BEFORE: <u>NA</u> AFTER: <u>NA</u> CONSTRUCTION
(1) ADDRESS <u>670-23 rd</u>	NO. OF BLDGS ON PARCEL BEFORE: <u>3</u> AFTER: <u>3</u> CONSTRUCTION
(1) TELEPHONE <u>970-243-9770</u>	USE OF ALL EXISTING BLDGS <u>Yes</u>
(2) APPLICANT <u>W.S.I.</u>	DESCRIPTION OF WORK & INTENDED USE: _____
(2) ADDRESS <u>670-23 rd</u>	<u>Concrete Slab over existing asphalt</u>
(2) TELEPHONE <u>970-243-9770</u>	

✓ Submittal requirements are outlined in the SSID (Submittal Standards for Improvements and Development) document.

\*\* THIS SECTION TO BE COMPLETED BY COMMUNITY DEVELOPMENT DEPARTMENT STAFF \*\*

ZONE <u>I-1</u>	Landscaping / Screening Required: YES _____ NO _____
SETBACKS: Front <u>—</u> from Property Line (PL) or <u>35'</u> from center of ROW, whichever is greater	Parking Req'mt _____
Side <u>0</u> from PL Rear <u>0</u> from PL	Special Conditions: <u>Slab only</u>
Maximum Height <u>65'</u>	Census Tract <u>9</u> Traffic Zone <u>6</u> Annx # _____
Maximum coverage of lot by structures <u>—</u>	

Modifications to this Planning Clearance must be approved, in writing, by the Community Development Department Director. The structure authorized by this application cannot be occupied until a final inspection has been completed and a Certificate of Occupancy has been issued by the Building Department (Section 307, Uniform Building Code). Required improvements in the public right-of-way must be guaranteed prior to issuance of a Planning Clearance. All other required site improvements must be completed or guaranteed prior to issuance of a Certificate of Occupancy. Any landscaping required by this permit shall be maintained in an acceptable and healthy condition. The replacement of any vegetation materials that die or are in an unhealthy condition is required by the G.J. Zoning and Development Code.

Four (4) sets of final construction drawings must be submitted and stamped by City Engineering prior to issuing the Planning Clearance. One stamped set must be available on the job site at all times.

I hereby acknowledge that I have read this application and the information is correct; I agree to comply with any and all codes, ordinances, laws, regulations, or restrictions which apply to the project. I understand that failure to comply shall result in legal action, which may include but not necessarily be limited to non-use of the building(s).

Signed for W.S.I. by \_\_\_\_\_


Applicant's Signature _____	Date <u>10-12-98</u>
Department Approval <u>[Signature]</u>	Date <u>10/8/98</u>
Additional water and/or sewer tap fee(s) are required: YES _____ NO <input checked="" type="checkbox"/> W/O No. _____	
Utility Accounting <u>[Signature]</u>	Date <u>10-13-98</u>

VALID FOR SIX MONTHS FROM DATE OF ISSUANCE (Section 9-3-2C Grand Junction Zoning & Development Code)

(White: Planning)      (Yellow: Customer)      (Pink: Building Department)      (Goldenrod: Utility Accounting)


Fire Dept. 2441-1473 Alarm.

1987 Total sq.ft of New

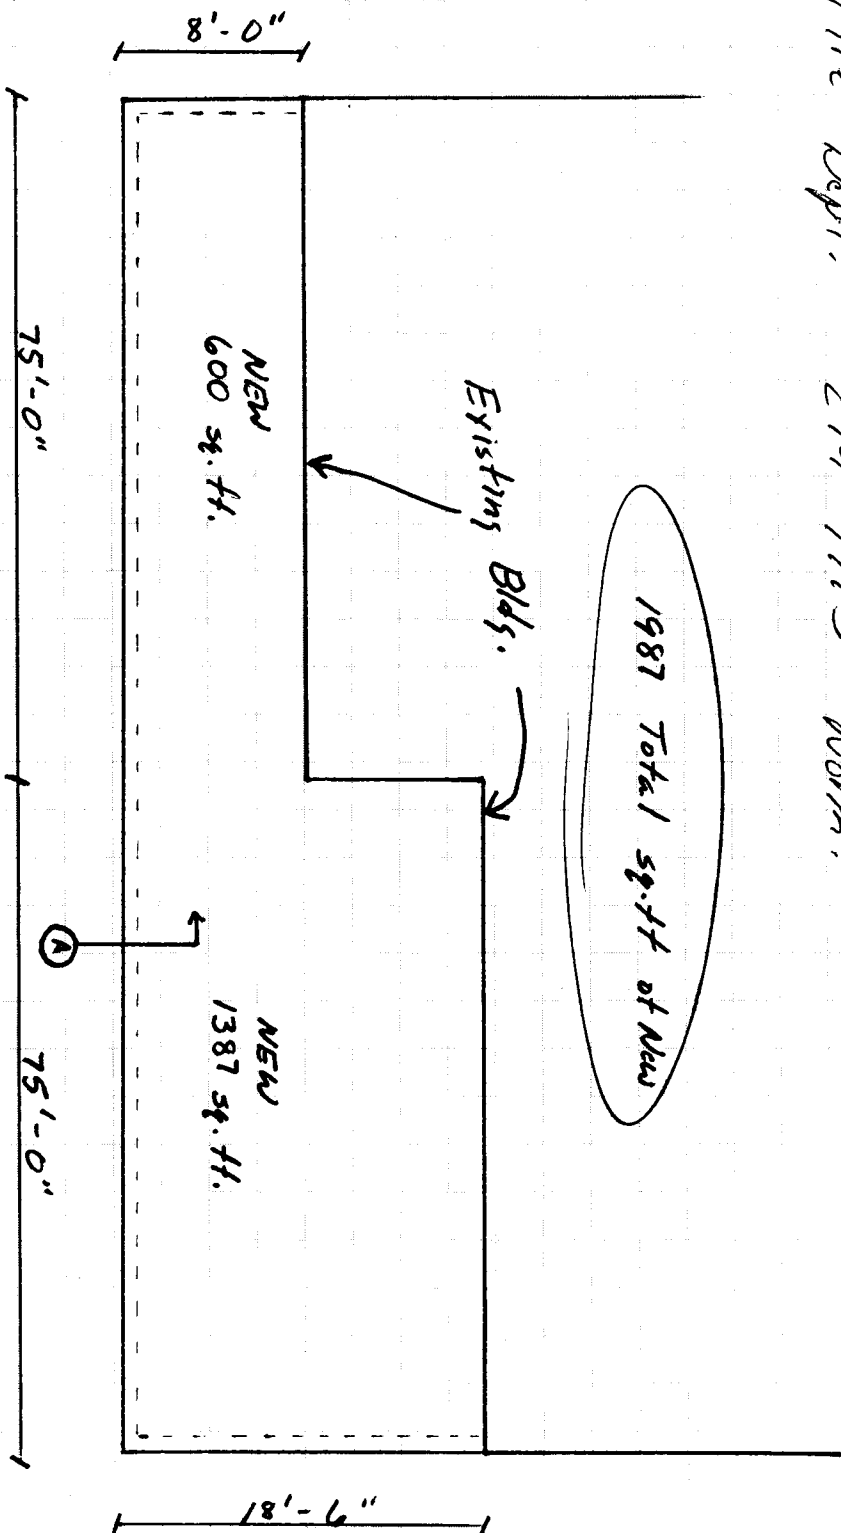

ADJACENT TO  
 AN CHANGE OF SETBACKS AND PERMITS  
 REVISIONS OF THE PROPERTY PLANS  
 DEPT. OF THE APPLICANTS  
 REG. CONSULT TO PROPERTY  
 LOCATE AND IDENTIFY EASEMENTS  
 AND PROPERTY LINES.

MM 10/12/92

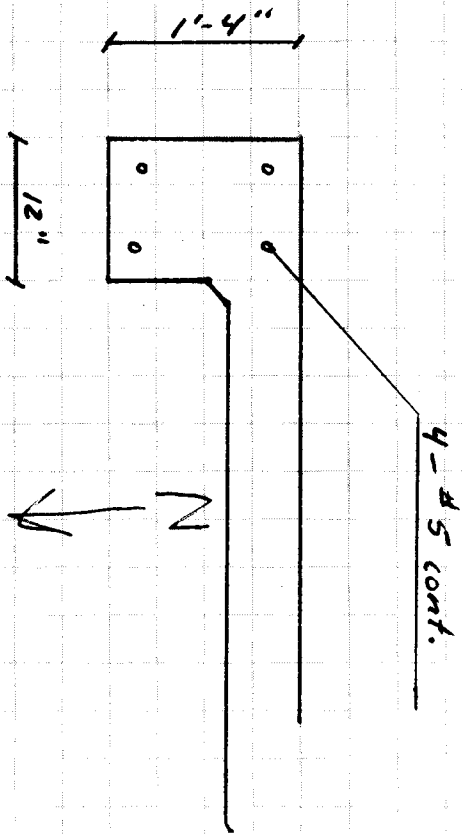

MEMO  
 Francis  
 Constructors,  
 Inc.

For Action To \_\_\_\_\_ Date \_\_\_\_\_ Job No. \_\_\_\_\_  
 For Info To \_\_\_\_\_  
 Your Action Or Reply is Required \_\_\_\_\_  
 On Or Before \_\_\_\_\_