

FEE \$	10.00
TCP \$	0
SIF \$	292.00

PLANNING CLEARANCE
 (Single Family Residential and Accessory Structures)
Community Development Department

BLDG PERMIT NO. 87068



Your Bridge to a Better Community

BLDG ADDRESS 656 Springbrook SQ. FT. OF PROPOSED BLDGS/ADDITION 1151 garage 384
 TAX SCHEDULE NO. 2943-051-70-002 SQ. FT. OF EXISTING BLDGS _____
 SUBDIVISION Brookside TOTAL SQ. FT. OF EXISTING & PROPOSED _____
 FILING 3 BLK 3 LOT 1 NO. OF DWELLING UNITS:
 Before: 0 After: 1 this Construction
 (1) OWNER Darter LLC NO. OF BUILDINGS ON PARCEL
 Before: 0 After: 1 this Construction
 (1) ADDRESS 786 Valley Ct USE OF EXISTING BUILDINGS _____
 (1) TELEPHONE 523-5555 DESCRIPTION OF WORK & INTENDED USE New home
 (2) APPLICANT Grace Jones TYPE OF HOME PROPOSED:
 (2) ADDRESS 786 Valley Ct Site Built _____ Manufactured Home (UBC)
 (2) TELEPHONE 523-5555 _____ Manufactured Home (HUD)
 _____ Other (please specify) _____

REQUIRED: One plot plan, on 8 1/2" x 11" paper, showing all existing & proposed structure location(s), parking, setbacks to all property lines, ingress/egress to the property, driveway location & width & all easements & rights-of-way which abut the parcel.

THIS SECTION TO BE COMPLETED BY COMMUNITY DEVELOPMENT DEPARTMENT STAFF

ZONE RD Maximum coverage of lot by structures 35%
 SETBACKS: Front 20' from property line (PL) Permanent Foundation Required: YES NO _____
 or _____ from center of ROW, whichever is greater
 Side 0'/5' from PL, Rear 20' from PL Parking Req'mt 2
 Maximum Height 32' Special Conditions covenants may require engineered foundation
 CENSUS 11 TRAFFIC 45 ANN# _____

Modifications to this Planning Clearance must be approved, in writing, by the Community Development Department. The structure authorized by this application cannot be occupied until a final inspection has been completed and a Certificate of Occupancy has been issued, if applicable, by the Building Department (Section 305, Uniform Building Code).


I hereby acknowledge that I have read this application and the information is correct; I agree to comply with any and all codes, ordinances, laws, regulations or restrictions which apply to the project. I understand that failure to comply shall result in legal action, which may include but not necessarily be limited to non-use of the building(s).

Applicant Signature Monica Kuter Date 11-12-02
 Department Approval F. Bayless Henderson Date 11-12-02

Additional water and/or sewer tap fee(s) are required:	YES <input checked="" type="checkbox"/>	NO	W/O No. <u>15471</u>
Utility Accounting <u>Chloe</u>	Date <u>11/12/02</u>		

VALID FOR SIX MONTHS FROM DATE OF ISSUANCE (Section 9-3-2C Grand Junction Zoning & Development Code)


(White: Planning) (Yellow: Customer) (Pink: Building Department) (Goldenrod: Utility Accounting)

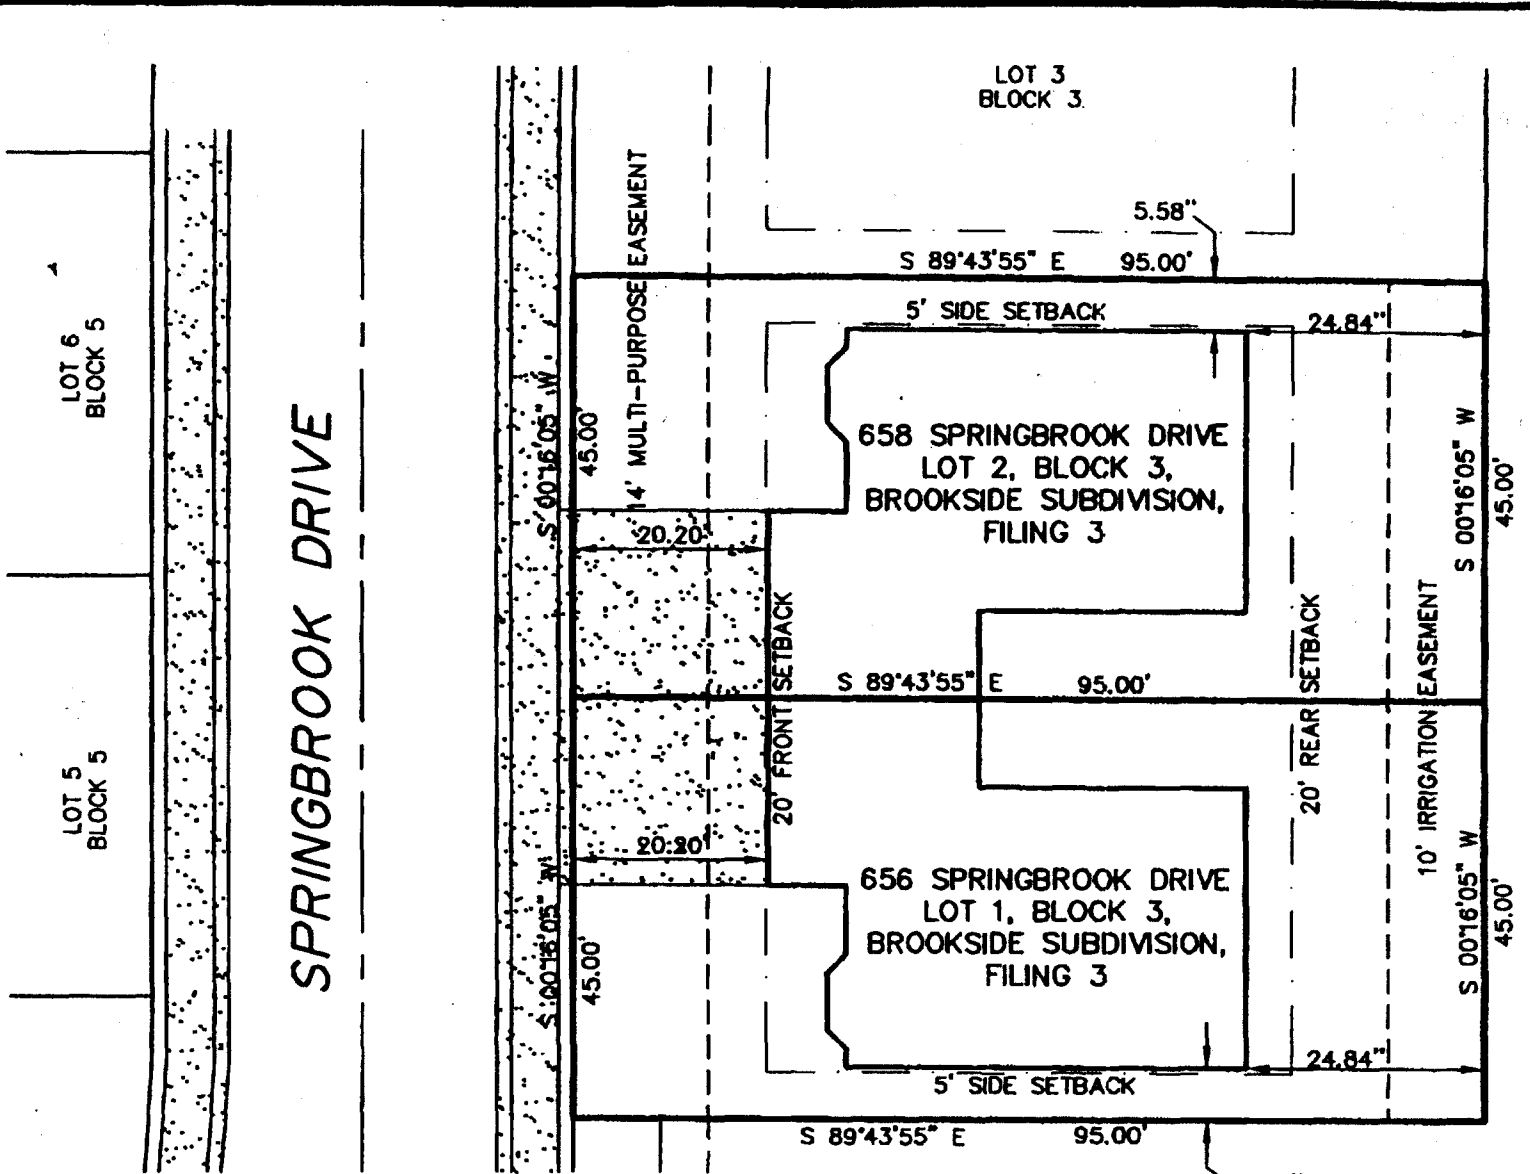

11-12-02 *Daylan Henderson*
 ALL SETBACKS MUST BE APPROVED BY THE CITY PLANNING DEPARTMENT. APPLICANTS MUST PROVIDE TO PROPERTY SURVEYORS TO PROPERLY LOCATE AND IDENTIFY EASEMENTS AND PROPERTY LINES.



ok
u
u/8/02

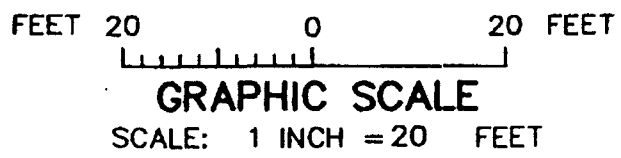

DATE: 11-07-02
 JOB NO. 4018.04-01