

FEE \$	10.00
TCP \$	500.00
SIF \$	292.00

# PLANNING CLEARANCE

(Single Family Residential and Accessory Structures)  
**Community Development Department**

BLDG PERMIT NO. 90015



Your Bridge to a Better Community

BLDG ADDRESS 732 CAMBRIDGE CR SQ. FT. OF PROPOSED BLDGS/ADDITION 1419

TAX SCHEDULE NO. 2201-334-36-002 SQ. FT. OF EXISTING BLDGS 0

SUBDIVISION Fountain Green LLC TOTAL SQ. FT. OF EXISTING & PROPOSED 1419

FILING 3 BLK 2 LOT 27 NO. OF DWELLING UNITS:  
 Before: 0 After: 1 this Construction

(1) OWNER Fountain Green LLC NO. OF BUILDINGS ON PARCEL  
1655 WALNUT ST. SUITE 300 Before: 0 After: 1 this Construction

(1) ADDRESS Boulder, Co 80302 USE OF EXISTING BUILDINGS N/A

(1) TELEPHONE (303) 442-3375 DESCRIPTION OF WORK & INTENDED USE Single Family

(2) APPLICANT SKELTON CONSTRUCTION INC. TYPE OF HOME PROPOSED:  
P.O. Box 4247 B.J.  Site Built  Manufactured Home (UBC)  
 Manufactured Home (HUD)  
 Other (please specify) \_\_\_\_\_

(2) TELEPHONE (970) 245-9008

**REQUIRED: One plot plan, on 8 1/2" x 11" paper, showing all existing & proposed structure location(s), parking, setbacks to all property lines, ingress/egress to the property, driveway location & width & all easements & rights-of-way which abut the parcel.**

**THIS SECTION TO BE COMPLETED BY COMMUNITY DEVELOPMENT DEPARTMENT STAFF**

ZONE PD Maximum coverage of lot by structures \_\_\_\_\_

SETBACKS: Front \_\_\_\_\_ from property line (PL)  
 or \_\_\_\_\_ from center of ROW, whichever is greater  
 Side \_\_\_\_\_ from PL, Rear \_\_\_\_\_ from PL  
 Maximum Height \_\_\_\_\_

Permanent Foundation Required: YES  NO \_\_\_\_\_

Parking Req'mt 2  
 Special Conditions \_\_\_\_\_

CENSUS \_\_\_\_\_ TRAFFIC \_\_\_\_\_ ANNEX# \_\_\_\_\_

Modifications to this Planning Clearance must be approved, in writing, by the Community Development Department. The structure authorized by this application cannot be occupied until a final inspection has been completed and a Certificate of Occupancy has been issued, if applicable, by the Building Department (Section 305, Uniform Building Code).

I hereby acknowledge that I have read this application and the information is correct; I agree to comply with any and all codes, ordinances, laws, regulations or restrictions which apply to the project. I understand that failure to comply shall result in legal action, which may include but not necessarily be limited to non-use of the building(s).


Applicant Signature [Signature] Date 6/18/03

Department Approval NA Gayleen Henderson Date 6-20-03

Additional water and/or sewer tap fee(s) are required:	YES <input checked="" type="checkbox"/>	NO <input type="checkbox"/>	W/O No. <u>6205</u>
Utility Accounting	<u>NO Renewer</u>	Date	<u>6-20-03</u>

VALID FOR SIX MONTHS FROM DATE OF ISSUANCE (Section 9-3-2C Grand Junction Zoning & Development Code)

(White: Planning) (Yellow: Customer) (Pink: Building Department) (Goldenrod: Utility Accounting)

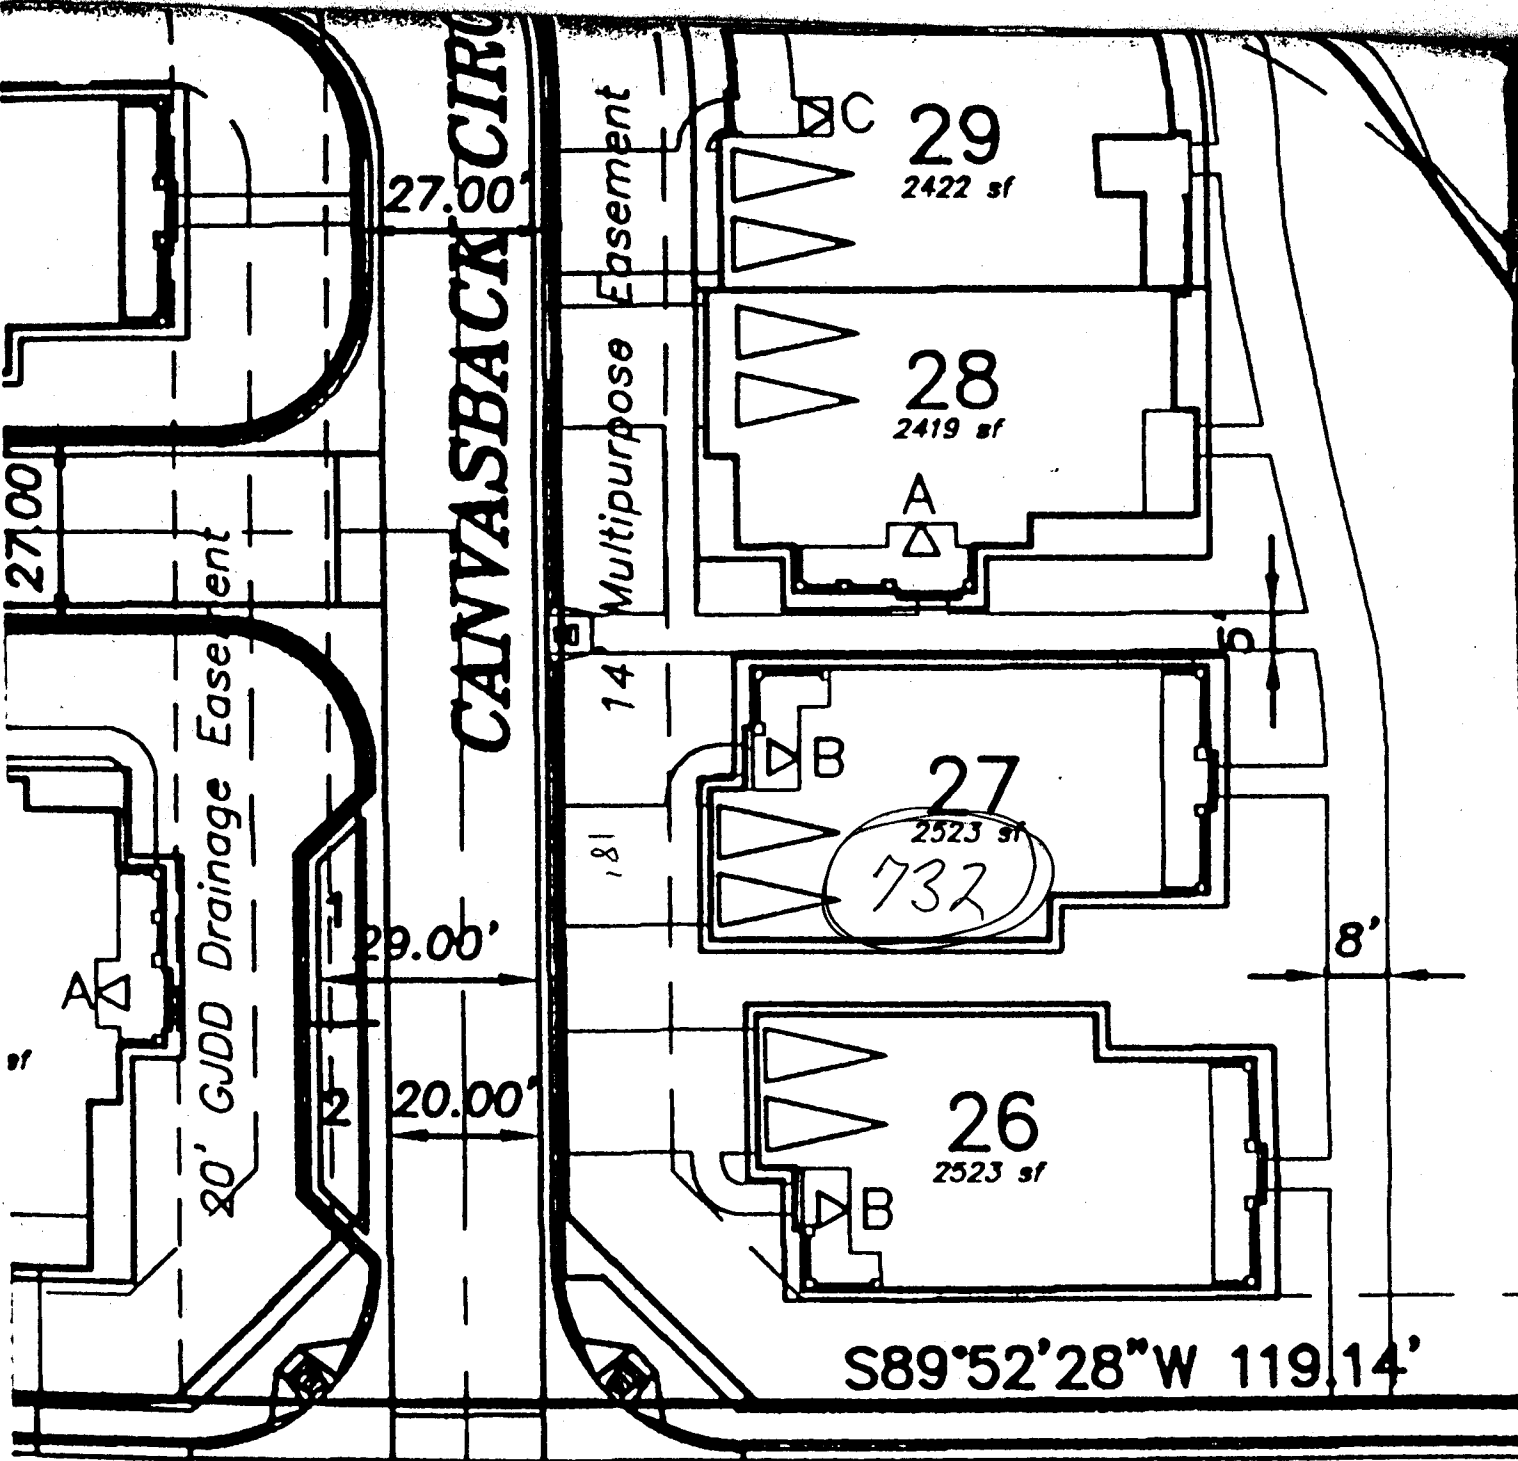

6-20-03  
**ACCEPTED** *Gayleen Henderson*  
 ANY CHANGE OF SETBACKS MUST BE APPROVED BY THE CITY PLANNING DEPT. IT IS THE APPLICANT'S RESPONSIBILITY TO PROPERLY LOCATE AND IDENTIFY EASEMENTS AND PROPERTY LINES.

*ole*  
*uu*  
 6/18/03