

FEE \$	10.00
TCP \$	0
SIF \$	292.00

PLANNING CLEARANCE
 (Single Family Residential and Accessory Structures)
Community Development Department

BLDG PERMIT NO. 905202



Your Bridge to a Better Community

BLDG ADDRESS 582 Norma Jean Street SQ. FT. OF PROPOSED BLDGS/ADDITION 1572
 TAX SCHEDULE NO. 2943-071-23-004 SQ. FT. OF EXISTING BLDGS 0
 SUBDIVISION The Legends TOTAL SQ. FT. OF EXISTING & PROPOSED 1572
 FILING 4 BLK 3 LOT 4 NO. OF DWELLING UNITS:
 Before: 0 After: 1 this Construction
 NO. OF BUILDINGS ON PARCEL
 Before: 0 After: 1 this Construction
 (1) OWNER The Legends USE OF EXISTING BUILDINGS N/A
 (1) ADDRESS P.O. Box 1765, 6J, CO 81502 DESCRIPTION OF WORK & INTENDED USE New single family
 (1) TELEPHONE 970-244-9986 #17 TYPE OF HOME PROPOSED:
 (2) APPLICANT Legend Partners _____ Site Built _____ Manufactured Home (UBC)
 (2) ADDRESS P.O. Box 1765, 6J, CO 81502 _____ Manufactured Home (HUD)
 (2) TELEPHONE 970-244-9986 #17 _____ Other (please specify) _____

REQUIRED: One plot plan, on 8 1/2" x 11" paper, showing all existing & proposed structure location(s), parking, setbacks to all property lines, ingress/egress to the property, driveway location & width & all easements & rights-of-way which abut the parcel.

THIS SECTION TO BE COMPLETED BY COMMUNITY DEVELOPMENT DEPARTMENT STAFF

ZONE PD Maximum coverage of lot by structures _____
 SETBACKS: Front 15' house from property line (PL) Permanent Foundation Required: YES NO _____
 or _____ from center of ROW, whichever is greater
 Side 5' from PL, Rear 10' from PL Parking Req'mt 2
 Maximum Height 32' Special Conditions Eng foundation reqd
 CENSUS D TRAFFIC _____ ANN# _____

Modifications to this Planning Clearance must be approved, in writing, by the Community Development Department. The structure authorized by this application cannot be occupied until a final inspection has been completed and a Certificate of Occupancy has been issued, if applicable, by the Building Department (Section 305, Uniform Building Code).


I hereby acknowledge that I have read this application and the information is correct; I agree to comply with any and all codes, ordinances, laws, regulations or restrictions which apply to the project. I understand that failure to comply shall result in legal action, which may include but not necessarily be limited to non-use of the building(s).

Applicant Signature [Signature] Date 7-7-03
 Department Approval [Signature] Date 7/29/03

Additional water and/or sewer tap fee(s) are required:	YES <input checked="" type="checkbox"/>	NO	W/O No. <u>6366</u>
Utility Accounting	<u>Marshall Cole</u>	Date	<u>7/29/03</u>

VALID FOR SIX MONTHS FROM DATE OF ISSUANCE (Section 9-3-2C Grand Junction Zoning & Development Code)
 (White: Planning) (Yellow: Customer) (Pink: Building Department) (Goldenrod: Utility Accounting)

NORTH
←

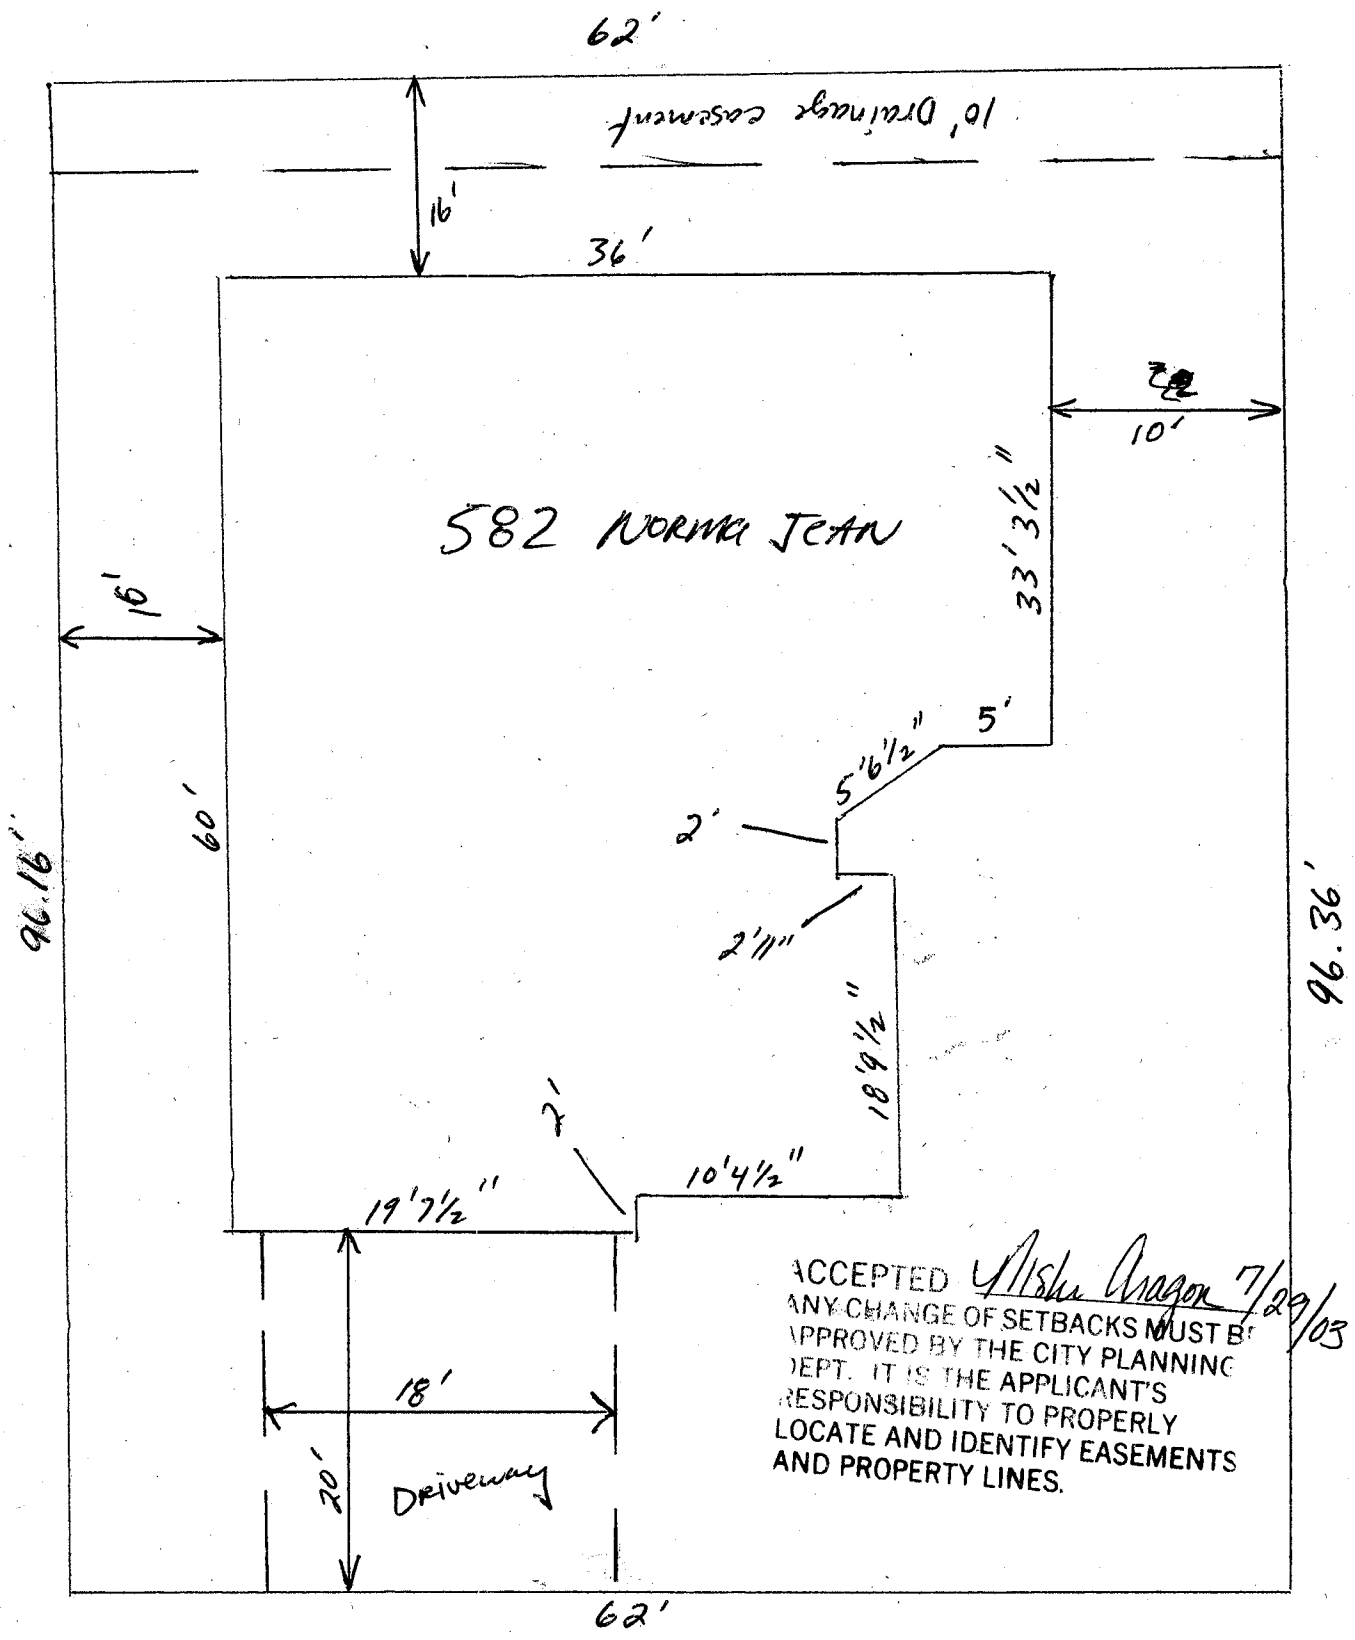

NORMA JEAN street

glu
lcw
7/8/03