

FEE \$	10.00
TCP \$	0
SIF \$	0

**PLANNING CLEARANCE**  
 (Single Family Residential and Accessory Structures)  
**Community Development Department**

BLDG PERMIT NO. \_\_\_\_\_

Building Address 565 CEDAR AVE  
 Parcel No. 2945-112-03-002  
 Subdivision \_\_\_\_\_  
 Filing \_\_\_\_\_ Block \_\_\_\_\_ Lot \_\_\_\_\_

No. of Existing Bldgs 1 No. Proposed 0  
 Sq. Ft. of Existing Bldgs \_\_\_\_\_ Sq. Ft. Proposed \_\_\_\_\_  
 Sq. Ft. of Lot / Parcel 1,233  
 Sq. Ft. Coverage of Lot by Structures & Impervious Surface  
 (Total Existing & Proposed) \_\_\_\_\_

**OWNER INFORMATION:**

Name DAVA LEE ANNI COLLOTY  
 Address 565 CEDAR AVE  
 City / State / Zip GRAND JCT CO 81501

**DESCRIPTION OF WORK & INTENDED USE:**

New Single Family Home (\*check type below)  
 Interior Remodel  Addition  
 Other (please specify): COVERED PATIO

**APPLICANT INFORMATION:**

Name TOBY FRELSON  
 Address 2697 HAWK HILL CT  
 City / State / Zip GRAND JCT CO 81506  
 Telephone (970) 986-1313

**\*TYPE OF HOME PROPOSED:**

Site Built  Manufactured Home (UBC)  
 Manufactured Home (HUD)  
 Other (please specify): \_\_\_\_\_

NOTES: \_\_\_\_\_

**REQUIRED: One plot plan, on 8 1/2" x 11" paper, showing all existing & proposed structure location(s), parking, setbacks to all property lines, ingress/egress to the property, driveway location & width & all easements & rights-of-way which abut the parcel.**

**THIS SECTION TO BE COMPLETED BY COMMUNITY DEVELOPMENT DEPARTMENT STAFF**

ZONE RMF-5 Maximum coverage of lot by structures 60%  
 SETBACKS: Front 20' from property line (PL) Permanent Foundation Required: YES \_\_\_\_\_ NO X  
 Side 5' from PL Rear 25' from PL Parking Requirement \_\_\_\_\_  
 Maximum Height of Structure(s) 35' Special Conditions \_\_\_\_\_  
 Voting District \_\_\_\_\_ Driveway Location Approval \_\_\_\_\_  
 (Engineer's Initials)

Modifications to this Planning Clearance must be approved, in writing, by the Community Development Department. The structure authorized by this application cannot be occupied until a final inspection has been completed and a Certificate of Occupancy has been issued, if applicable, by the Building Department (Section 305, Uniform Building Code).


I hereby acknowledge that I have read this application and the information is correct; I agree to comply with any and all codes, ordinances, laws, regulations or restrictions which apply to the project. I understand that failure to comply shall result in legal action, which may include but not necessarily be limited to non-use of the building(s).

Applicant Signature [Signature] Date 5/24/04  
 Department Approval [Signature] Date 5/24/04

Additional water and/or sewer tap fee(s) are required:	YES	NO	W/O No.
Utility Accounting	<u>[Signature]</u>		Date <u>5/24/04</u>

VALID FOR SIX MONTHS FROM DATE OF ISSUANCE (Section 2.2.C.1 Grand Junction Zoning & Development Code)  
 (White: Planning) (Yellow: Customer) (Pink: Building Department) (Goldenrod: Utility Accounting)

# City of Grand Junction GIS Zoning Map

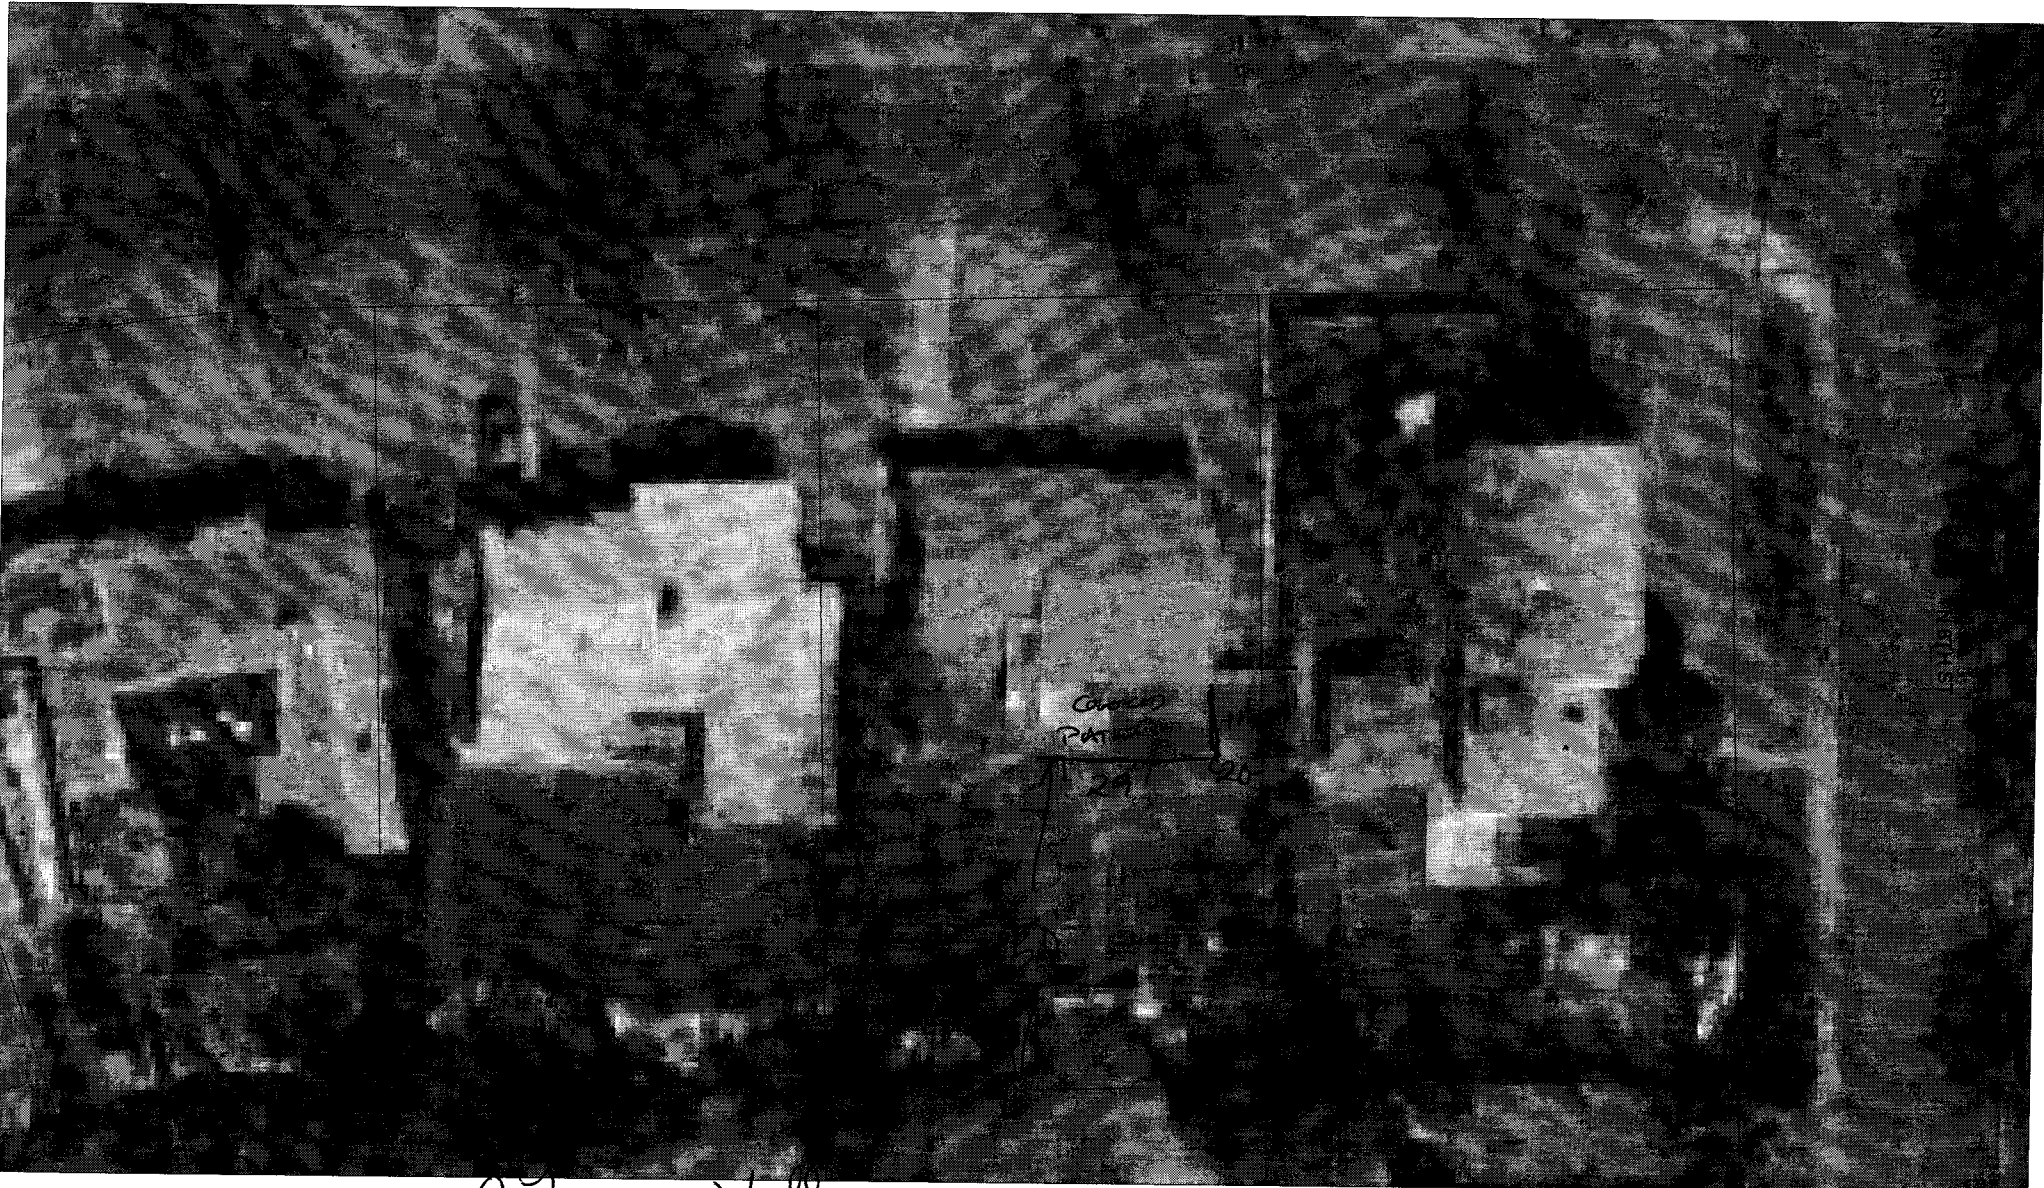

ACCEPTED *C. Jaye Hall*  
ANY CHANGE OF SETBACKS MUST BE APPROVED BY THE CITY PLANNING DEPT. IT IS THE APPLICANT'S RESPONSIBILITY TO PROPERLY LOCATE AND IDENTIFY EASEMENTS AND PROPERTY LINES. *5/24/04*

