

FEE \$ 70.00
 TCP \$
 SIF \$

PLANNING CLEARANCE
 (Single Family Residential and Accessory Structures)
Community Development Department

BLDG PERMIT NO. _____



81270-14312
 Building Address 2325 E 1/2 Road
 Parcel No. 2945-083-00-079
 Subdivision Redlands
 Filing _____ Block _____ Lot _____

No. of Existing Bldgs 1 Proposed 1
 Sq. Ft. of Existing Bldgs 2500 Proposed 896
 Sq. Ft. of Lot / Parcel 3 Ac.
 Sq. Ft. Coverage of Lot by Structures & Impervious Surface
 (Total Existing & Proposed) _____

OWNER INFORMATION:

Name Jim + Jane Ann Schroeder
 Address 2325 E 1/2 Road
 City / State / Zip G. J. Co. 81503

DESCRIPTION OF WORK & INTENDED USE:

- New Single Family Home (*check type below)
- Interior Remodel Addition
- Other (please specify): GARAGE

APPLICANT INFORMATION:

Name Jim Schroeder
 Address 2325 E 1/2 Road
 City / State / Zip G. J. Co. 81503
 Telephone (970) 245-7934

***TYPE OF HOME PROPOSED:**

- Site Built Manufactured Home (UBC)
- Manufactured Home (HUD)
- Other (please specify): _____

NOTES: _____

REQUIRED: One plot plan, on 8 1/2" x 11" paper, showing all existing & proposed structure location(s), parking, setbacks to all property lines, ingress/egress to the property, driveway location & width & all easements & rights-of-way which abut the parcel.

THIS SECTION TO BE COMPLETED BY COMMUNITY DEVELOPMENT DEPARTMENT STAFF	
ZONE <u>RSF-4</u>	Maximum coverage of lot by structures <u>50%</u>
SETBACKS: Front <u>25'</u> from property line (PL)	Permanent Foundation Required: YES <u>X</u> NO _____
Side <u>3'</u> from PL Rear <u>5'</u> from PL	Parking Requirement <u>2</u>
Maximum Height of Structure(s) <u>35'</u>	Special Conditions _____
Voting District _____	Driveway Location Approval _____ (Engineer's Initials)

Modifications to this Planning Clearance must be approved, in writing, by the Community Development Department. The structure authorized by this application cannot be occupied until a final inspection has been completed and a Certificate of Occupancy has been issued, if applicable, by the Building Department (Section 305, Uniform Building Code).


I hereby acknowledge that I have read this application and the information is correct; I agree to comply with any and all codes, ordinances, laws, regulations or restrictions which apply to the project. I understand that failure to comply shall result in legal action, which may include but not necessarily be limited to non-use of the building(s).

Applicant Signature [Signature] Date 7/12/04
 Department Approval [Signature] Date 7/12/04

Additional water and/or sewer tap fee(s) are required:	YES	NO	W/O No. <u>garage</u>
Utility Accounting <u>[Signature]</u>	Date <u>7-12-04</u>		

VALID FOR SIX MONTHS FROM DATE OF ISSUANCE (Section 2.2.C.1 Grand Junction Zoning & Development Code)
 (White: Planning) (Yellow: Customer) (Pink: Building Department) (Goldenrod: Utility Accounting)

ACCEPTED *W. S. ...* 7/12/20
ANY CHANGE OF SETBACKS MUST BE
APPROVED BY THE CITY PLANNING
DEPT. IT IS THE APPLICANT'S
RESPONSIBILITY TO PROPERLY
LOCATE AND IDENTIFY EASEMENTS
AND PROPERTY LINES.

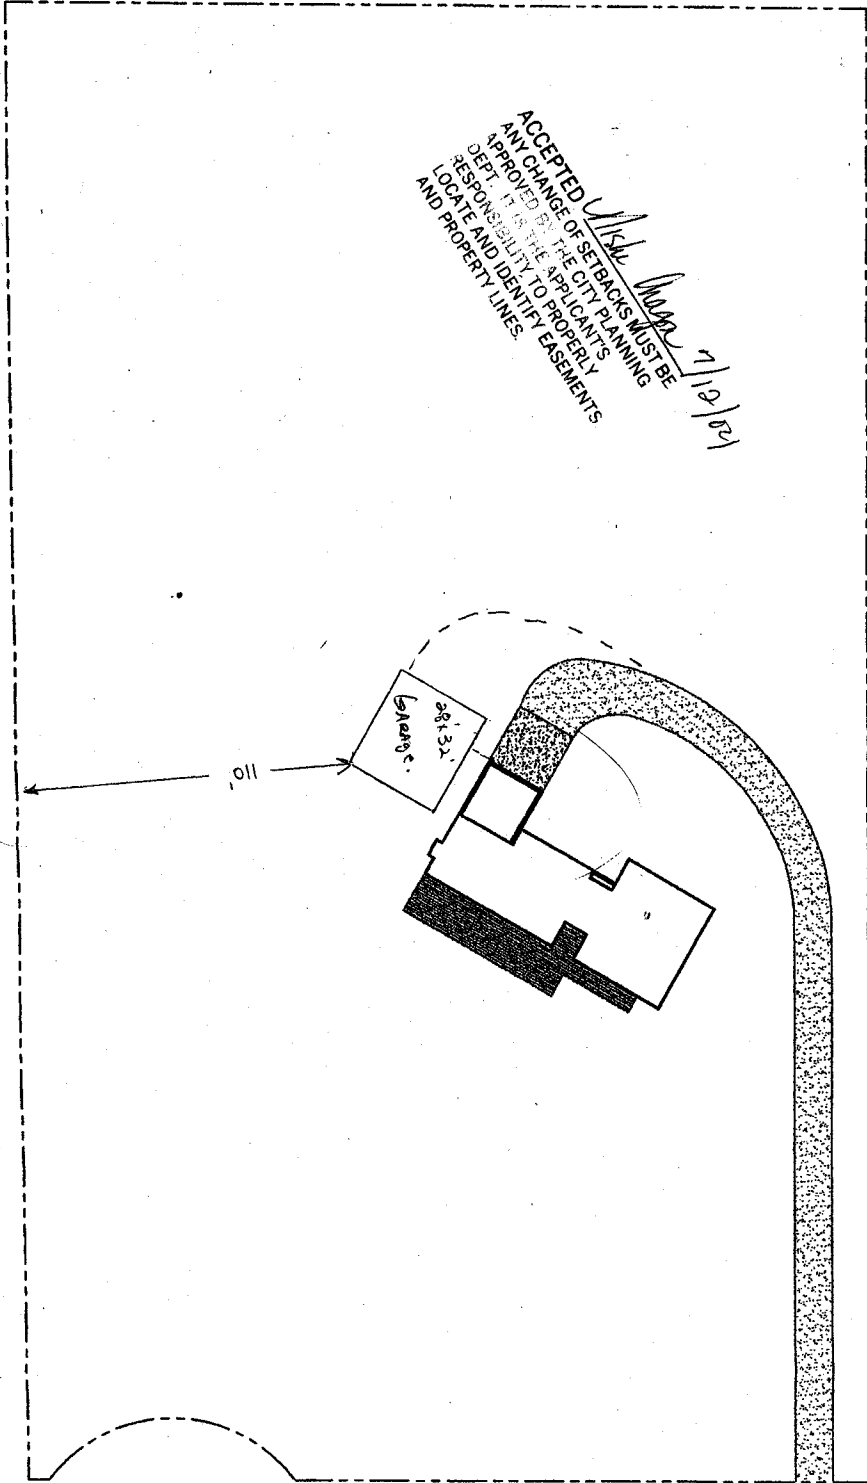

E 1/2 Road

04-1/1