

FEE \$	10 ⁻
TCP \$	1589 ⁻
SIF \$	460 ⁻

PLANNING CLEARANCE
 (Single Family Residential and Accessory Structures)
Community Development Department

BLDG PERMIT NO. _____

Building Address 421 29 1/2 Rd.
 Parcel No. 2943-173-44-011
 Subdivisor COUNTRY PLACE ESTATES
 Filing 1 Block 7 Lot 11

No. of Existing Bldgs 0 No. Proposed 1
 Sq. Ft. of Existing Bldgs 0 Sq. Ft. Proposed 1385
 Sq. Ft. of Lot / Parcel 4521
 Sq. Ft. Coverage of Lot by Structures & Impervious Surface
 (Total Existing & Proposed) 2464
 Height of Proposed Structure 22'

OWNER INFORMATION:

Name TML ENTERPRISES INC
 Address P.O. Box 2569
 City / State / Zip GJ CO 81502

DESCRIPTION OF WORK & INTENDED USE:

New Single Family Home (*check type below)
 Interior Remodel Addition
 Other (please specify): _____

APPLICANT INFORMATION:

Name TML ENTERPRISES INC
 Address P.O. Box 2569
 City / State / Zip GJ CO 81502
 Telephone 970 245 9271

***TYPE OF HOME PROPOSED:**

Site Built Manufactured Home (UBC)
 Manufactured Home (HUD)
 Other (please specify): _____

NOTES: _____

REQUIRED: One plot plan, on 8 1/2" x 11" paper, showing all existing & proposed structure location(s), parking, setbacks to all property lines, ingress/egress to the property, driveway location & width & all easements & rights-of-way which abut the parcel.

THIS SECTION TO BE COMPLETED BY COMMUNITY DEVELOPMENT DEPARTMENT STAFF			
ZONE <u>R-8</u>	Maximum coverage of lot by structures <u>70%</u>		
SETBACKS: Front <u>20</u> from property line (PL)	Permanent Foundation Required: YES <input checked="" type="checkbox"/> NO <input type="checkbox"/>		
Side <u>5</u> from PL Rear <u>10</u> from PL	Parking Requirement <u>2</u>		
Maximum Height of Structure(s) <u>35'</u>	Special Conditions _____		
Voting District <u>C</u>	Driveway Location Approval <u>WS</u> (Engineer's Initials)		

Modifications to this Planning Clearance must be approved, in writing, by the Community Development Department. The structure authorized by this application cannot be occupied until a final inspection has been completed and a Certificate of Occupancy has been issued, if applicable, by the Building Department (Section 305, Uniform Building Code).


I hereby acknowledge that I have read this application and the information is correct; I agree to comply with any and all codes, ordinances, laws, regulations or restrictions which apply to the project. I understand that failure to comply shall result in legal action, which may include but not necessarily be limited to non-use of the building(s).

Applicant Signature [Signature] Date 3 July 2007
 Department Approval [Signature] Date 7/23/07

Additional water and/or sewer tap fee(s) are required: YES <input checked="" type="checkbox"/> NO <input type="checkbox"/>	W/O No. <u>20470</u>
Utility Accounting <u>[Signature]</u>	Date <u>7/23/07</u>

VALID FOR SIX MONTHS FROM DATE OF ISSUANCE (Section 2.2.C.1 Grand Junction Zoning & Development Code)
 (White: Planning) (Yellow: Customer) (Pink: Building Department) (Goldenrod: Utility Accounting)

N
29-1/2 ROAD

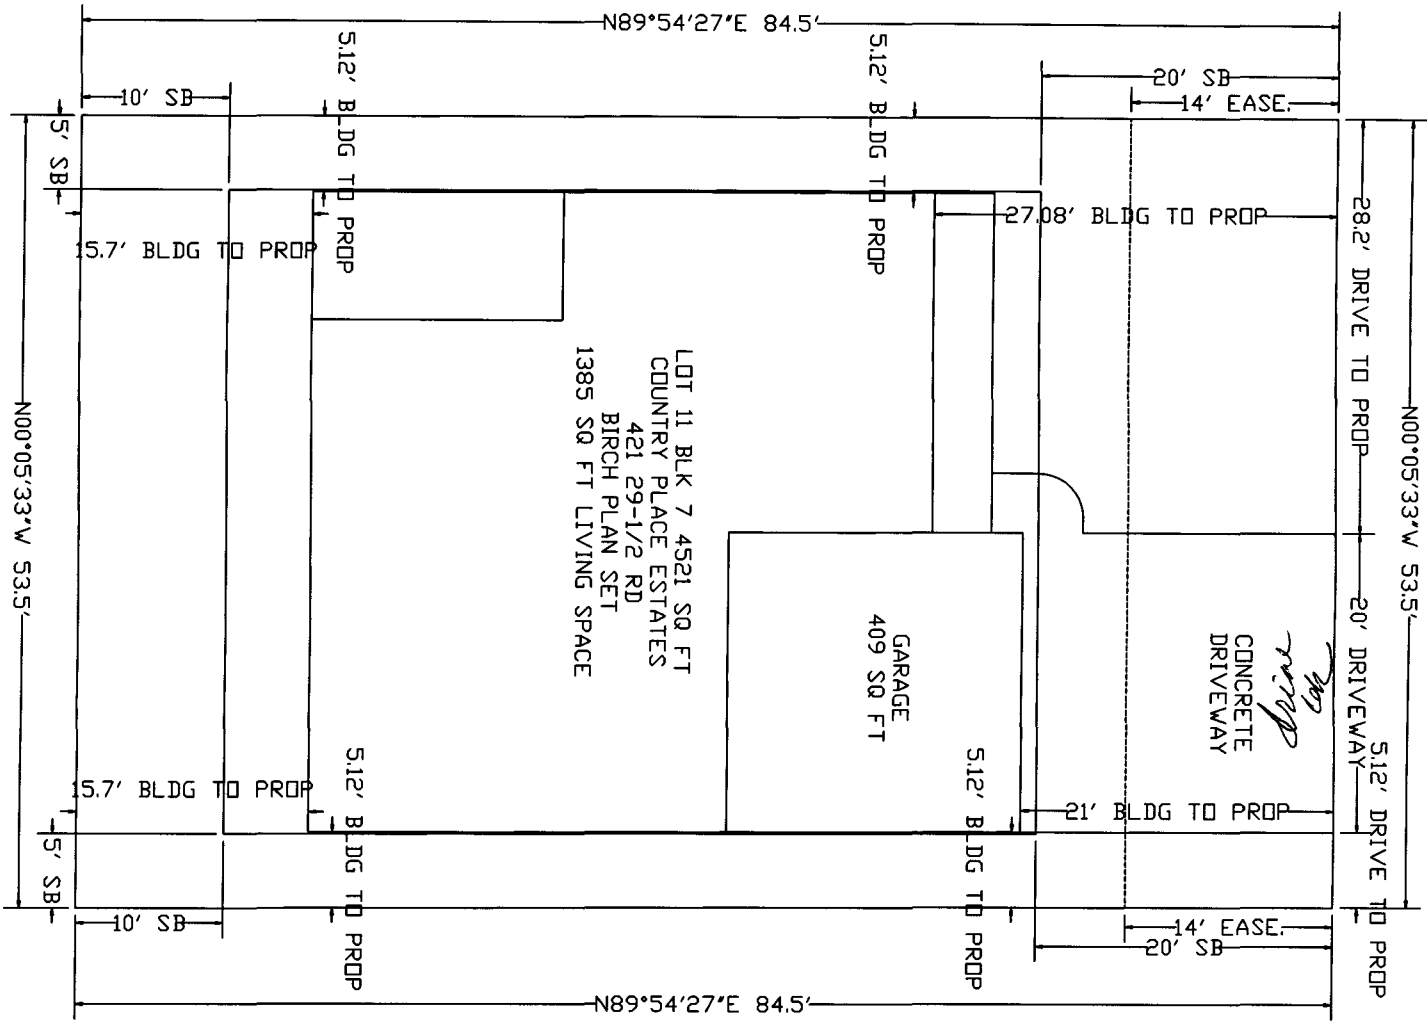

ACCEPTED *UB Gayles Henderson*
 ANY CHANGES TO THIS SET OF PLANS MUST BE APPROVED BY THE PLANNING DEPARTMENT. THE PLANNING DEPARTMENT IS NOT RESPONSIBLE FOR THE LOCATION OR CONSTRUCTION OF SEWER AND DRINKING WATER LINES.

SHEET: C1	TML ENTERPRISES INC. IS THE SOLE OWNER OF THIS SET OF PLANS. ANY USE OR REPRODUCTION OF THESE PLANS WITHOUT WRITTEN PERMISSION IS EXPRESSLY PROHIBITED UNDER COPYRIGHT LAWS. ILLEGAL USERS OF THESE PLANS WILL BE PROSECUTED TO THE FULL EXTENT OF THE LAW.	TML ENTERPRISES PO BOX 2569 GRAND JUNCTION CO. 81502 (970) 245-9271		BIRCH 421 29-1/2 ROAD GRAND JUNCTION, CO	REVISIONS DATE BY
					DATE BY