




# 2913 El Torro Road

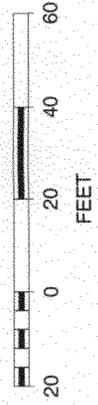


SCALE 1 : 482



Under existing Roof



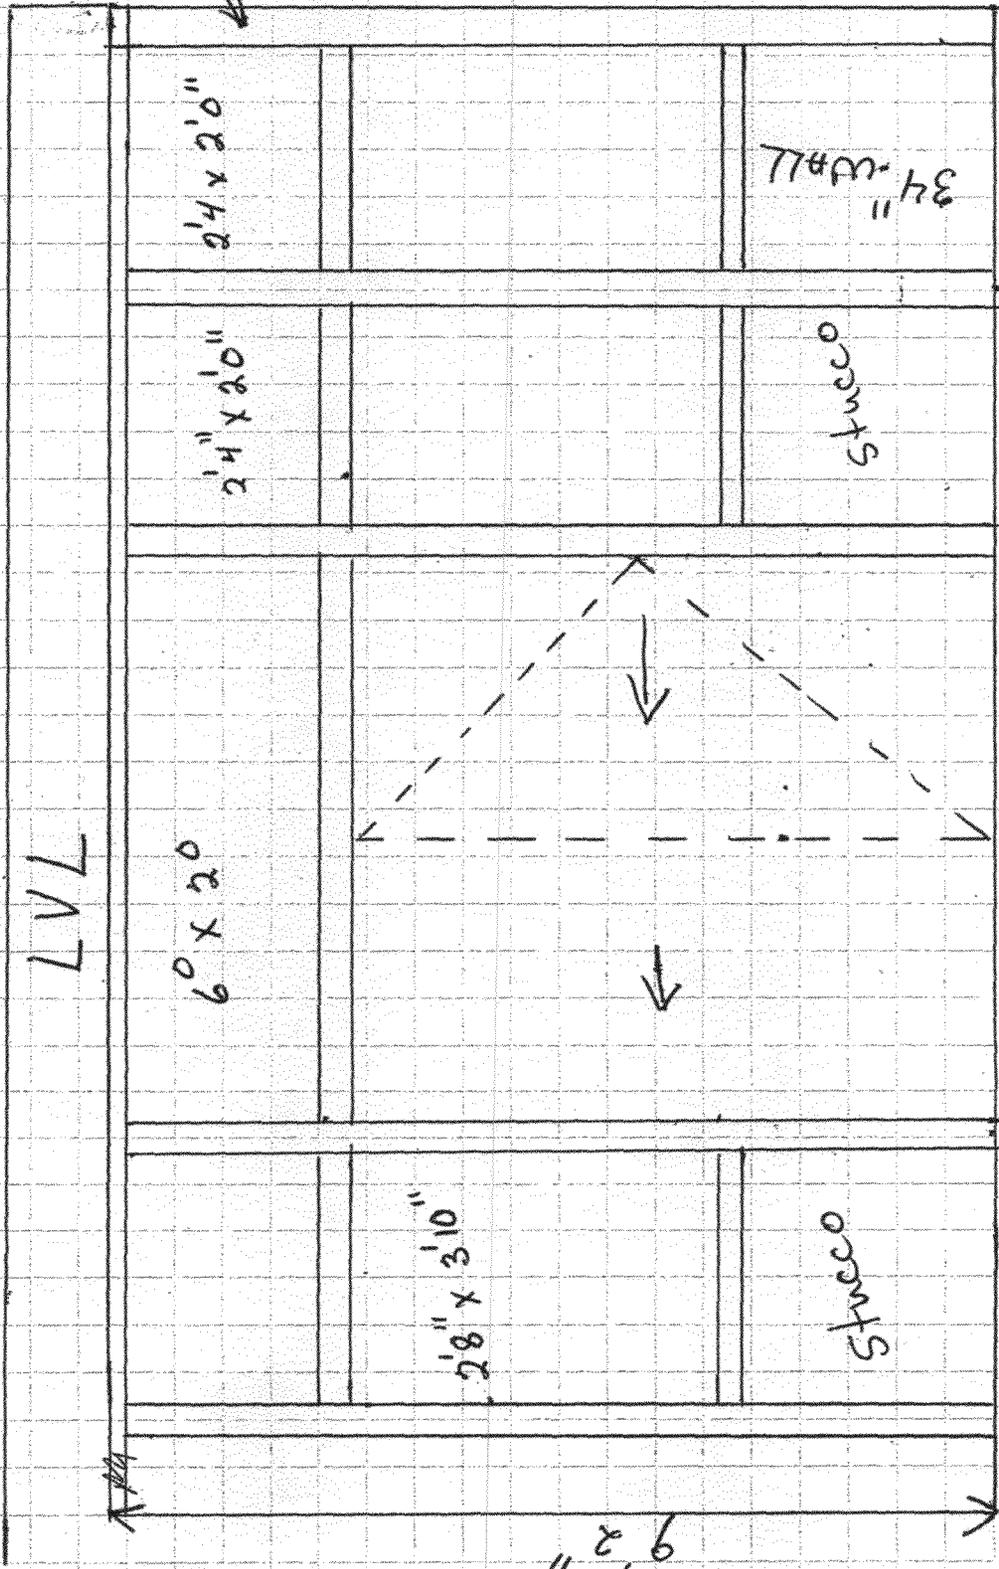

4x4 post

2'4 x 2'0"

3'4" WALL

2'4 x 2'0"

stucco

6'0 x 2'0'


6'0 x 6'8 slider

2'8 x 3'10"

stucco

9'2"

South wall  
1' 1/2"

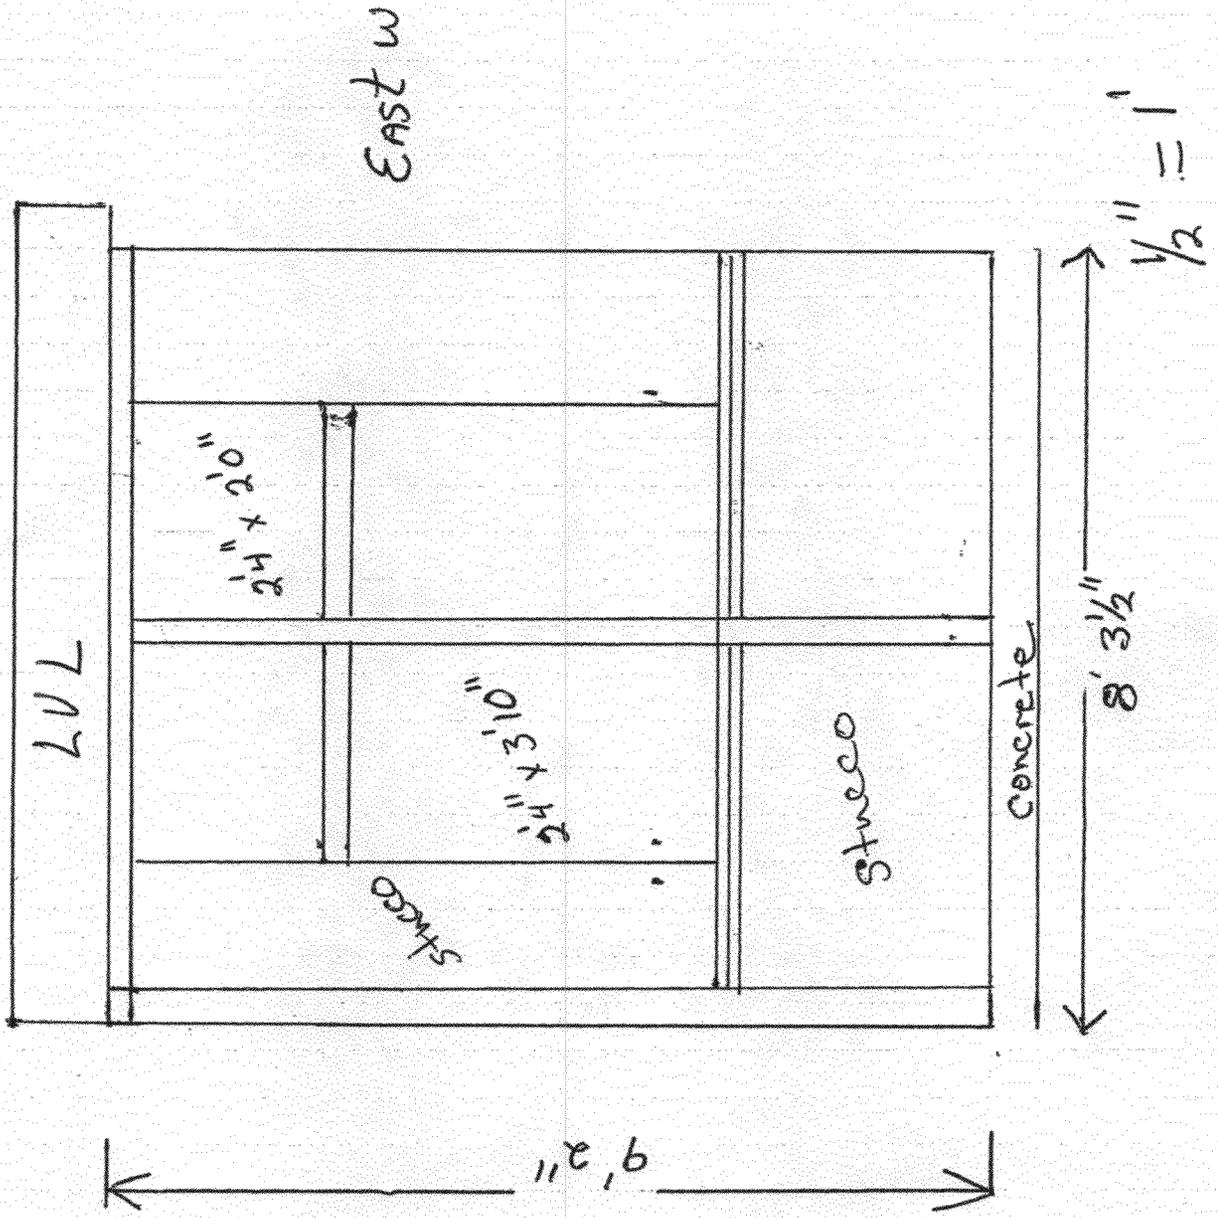

9' 2 1/2"

