ORDINANCE NO. 2491

AN ORDINANCE ANNEXING TERRITORY TO THE CITY OF GRAND JUNCTION, COLORADO (PAINTED BOWL ANNEXATION NO. 2)

WHEREAS, on the 5th day of September, 1990, the City Council of the City of Grand Junction considered a petition for the annexation of the following described territory to the City of Grand Junction; and

WHEREAS, a hearing on the petition was duly held after proper notice on the 17th day of October, 1990; and

WHEREAS, the City Council determined that said territory was eligible for annexation and that no election was necessary to determine whether such territory should be annexed;

NOW, THEREFORE, BE IT ORDAINED BY THE CITY COUNCIL OF THE CITY OF GRAND JUNCTION, COLORADO:

That the property situate in Mesa County, Colorado, and described to wit:

All of the south 3/4 of the south 1/2 of the west 1/4 of Section 21, T1S, R1W north of the south right-of-way line of a dedicated right-of-way recorded in Book 1136, Page 301 and Book 1037, Pages 381 and 382 of the records of the Mesa County Clerk and Recorder.

be and the same is hereby annexed to the City of Grand Junction, Colorado.

PASSED and ADOPTED this 7th day of November, 1990.

William E. McCurry

President of the Council

Attest:

Neva B. Lockhart, CMC

City Clerk

I HEREBY CERTIFY that the foregoing ordinance, being Ordinance No. 2491, was introduced, read, and ordered published by the City Council of the City of Grand Junction, Colorado, at a regular meeting of said body held on the 17th day of October, 1990, and that the same was published in The Daily Sentinel, a newspaper published and in general circulation in said City, at least ten days before its final passage.

IN WITNESS WHEREOF, I have hereunto set my hand and affixed the official Seal of said City this 8th day of November, 1990.

Neva B. Lockhart

Neva B. Lockhart, CMC City Clerk


Published: October 19, 1990

Published: November 9, 1990

Effective: December 9, 1990

PAINTED BOWL ANNEXATION #2



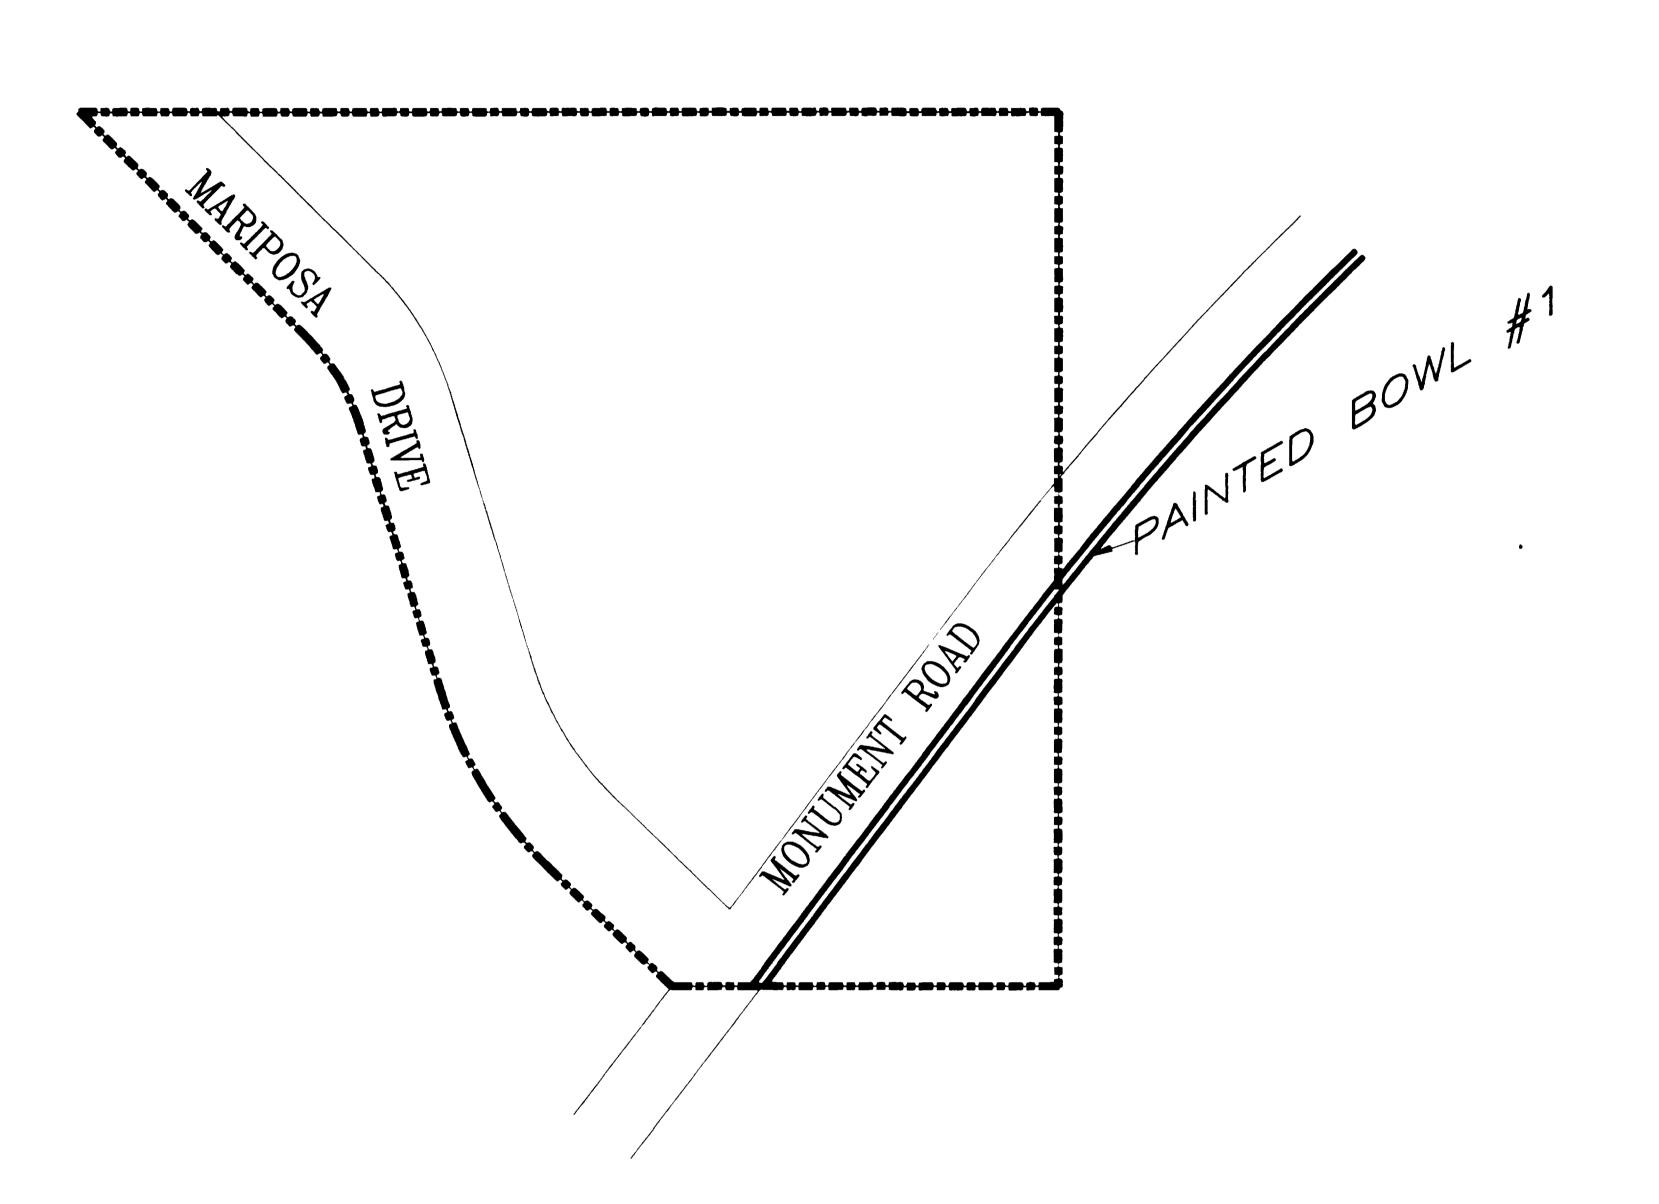

DESCRIPTION

All of the South 3/4 of the South 1/2 of the West 1/4 of Section21, T1S R1W, of the Ute Meridian, North of the South right—of—way line of a dedicated right—of—way recorded in Book 1136 Page 301 and Book 1037, Pages 381 and 382 of the records of the Mesa County Clerk and Recorder

ORDINANCE NUMBER 2491

EFFECTIVE DATE 12/9/90

LEGEND

Annexation Boundary **Existing City Limits**

AREA OF ANNEXATION

3,462' Annexation Perimeter 696' Contiguous Perimeter 407,317 Area in Square Feet Area in Acres 9.35 This annexation plat has been prepared under my direction. The Legal Description(s) contained herein have been derived from subdivision plats and deed descriptions as they appear in the office of the Mesa County Clerk and Recorder. This plat does not constitute a legal survey, and is not intended to be used as a means for establishing or verifying property boundary lines.

J. Don Newton, City Engineer

DESCRIPTION	DATE	DRAWN BY L MARTIN	DATE 9/90	SCALE	
REVISIONREVISION		CHECKED BY BLL	DATE 10/90	PLAN	PROFILE
REVISION		APPROVED BY	DATE	HORIZ. N.T.S.	HORIZ. N.T.S.
REVISION		FIELD BOOK NO.	PAGE		VERT

DEPARTMENT OF PUBLIC WORKS AND UTILITIES ENGINEERING DIVISION CITY OF GRAND JUNCTION, COLORADO

SHEET NO. PAINT2.DWG