CITY OF GRAND JUNCTION, COLORADO

ORDINANCE NO. 2686

AN ORDINANCE ANNEXING TERRITORY TO THE CITY OF GRAND JUNCTION, COLORADO

COUNTRY CLUB HEIGHTS ANNEXATION APPROXIMATELY 46.41 ACRES LOCATED SOUTH OF I-70, WEST OF 12TH STREET

WHEREAS, on the 21st day of April, 1993, the City Council of the City of Grand Junction considered a petition for the annexation of the following described territory to the City of Grand Junction; and

WHEREAS, a hearing on the petition was duly held after proper notice on the 2nd day of June, 1993; and

WHEREAS, the City Council determined that said territory was eligible for annexation and that no election was necessary to determine whether such territory should be annexed.;

NOW, THEREFORE, BE IT ORDAINED BY THE CITY COUNCIL OF THE CITY OF GRAND JUNCTION, COLORADO:

That the property situate in Mesa County, Colorado, and described to wit:

(legal description)

be and is hereby annexed to the City of Grand Junction, Colorado.

INTRODUCTED on first reading this 2nd day of June, 1993.

ADOPTED and ordered published this 16th day of June, 1993.

Attest: /s/ Reford C. Theobold President of the Council

/s/ Stephanie Nye City Clerk


COUNTRY CLUB HEIGHTS ANNEXATION:

A tract of land situated in the E1/2 of Section 35, Township 1 North, Range 1 West of the Ute Meridian, Mesa County, Colorado, said tract being more particularly described as follows:

Beginning at the E1/4 Corner of said Section 35; thence S00°11'10"W along the East line of said Section 35 a distance of 1319.17 feet to the Southeast corner of the NE1/4 SE1/4 of said Section 35; thence N89°54'07"W a distance of 1315.11 feet to the Southwest corner of the NE1/4 SE1/4 of said Section 35; thence N00°00'44"W along the West line of the NE1/4 SE1/4 of said Section 35 a distance of 884.82 to the Northwest corner of Peach Hill Subdivision as recorded in Plat Book 12 at Page 137 in the office of the Mesa County Clerk and Recorder; thence S89°40'06"E along the North boundary of Peach Hill Subdivision a distance of 542.80 feet to the Southwest corner of Country Club Heights as recorded in Plat Book 12 at Page 174 in the office of the Mesa County Clerk and Recorder; thence N00°11'10"E along the West boundary of Country Club Heights a distance of 1134.64 feet to a point on the South Right-of-Way of Interstate Highway 70; thence along the South Right-of-Way of Interstate Highway 70 by the following three (3) courses and distances: (1) S88°20'35"E a distance of 257.41 feet; (2) S79°48'35"E a distance of 202.20 feet; (3) S88°20'35"E a distance of 319.01 feet to the East line of said Section 35; thence S00°11'05"W along said East line a distance of 646.97 feet to the Point of Beginning.

m:cchights.doc

COUNTRY CLUB HEIGHTS ANNEXATION

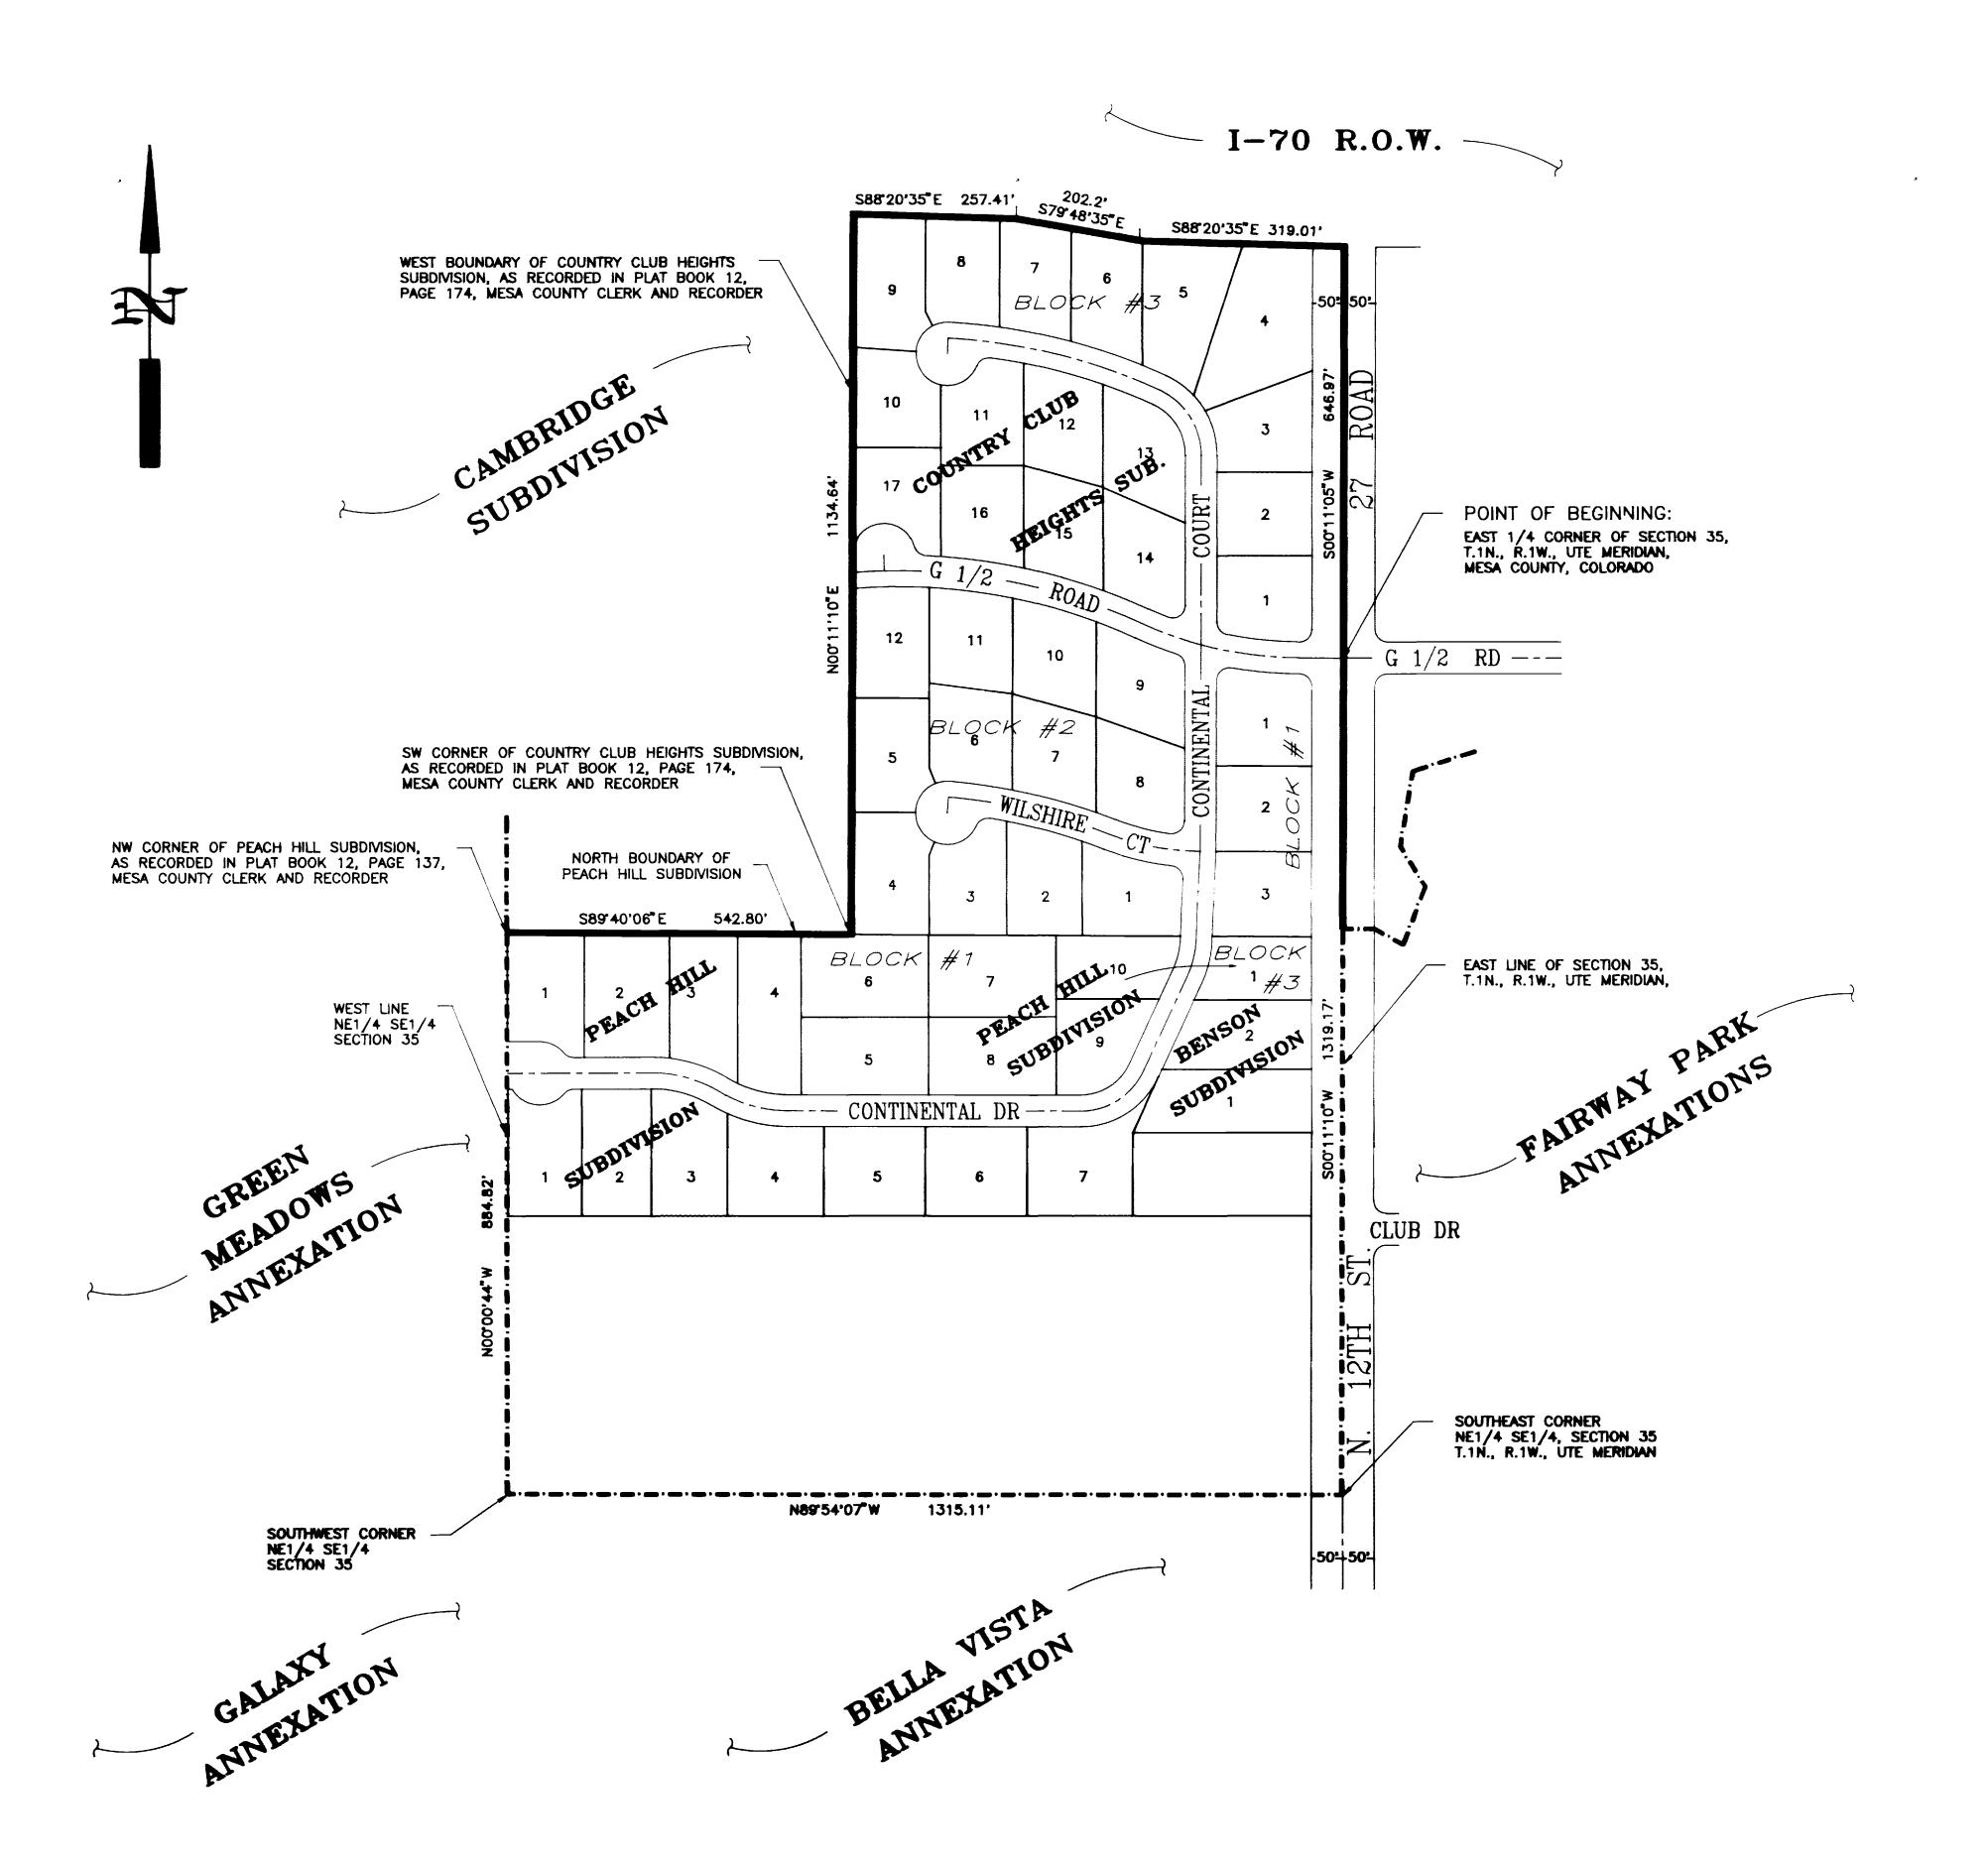

DESCRIPTION

A tract of land situated in the E1/2 of Section 35, Township 1 North, Range 1 West of the Ute Meridian, Mesa County, Colorado, said tract being more particularly described as follows:

Beginning at the E1/4 Corner of said Section 35; thence S00'11'10"W along the East line of said Section 35 a distance of 1319.17 feet to the Southeast corner of the NE1/4 SE1/4 of said Section 35; thence N89°54'07"W a distance of 1315.11 feet to the Southwest corner of the NE1/4 SE1/4 of said Section 35; thence N00°00'44"W along the West line of the NE1/4 SE1/4 of said Section 35 a distance of 884.82 to the Northwest corner of Peach Hill Subdivision as recorded in Plat Book 12 at Page 137 in the office of the Mesa County Clerk and Recorder; thence S89°40'06"E along the North boundary of Peach Hill Subdivision a distance of 542.80 feet to the Southwest corner of Country Club Heights as recorded in Plat Book 12 at Page 174 in the office of the Mesa County Clerk and Recorder; thence N00°11'10"E along the West boundary of Country Club Heights a distance of 1134.64 feet to a point on the South Right-of-Way of Interstate Highway 70; thence along the South Right-of-Way of Interstate Highway 70 by the following three (3) courses and distances: (1) S88°20'35" E a distance of 257.41 feet; (2) S79°48'35" E a distance of 202.20 feet; (3) S88°20'35" E a distance of 319.01 feet to the East line of said Section 35; thence S00'11'05"W along said East line a distance of 646.97 feet to the Point of Beginning.

LEGEND

Annexation Boundary ------ Existing City Limits

AREA OF ANNEXATION

6,622.13 FT. Annexation Perimeter 3092.10 FT. Contiguous Perimeter Area in Square Feet 2,021,695.56 46.41 Area in Acres

ORDINANCE NUMBER

EFFECTIVE DATE

2686

JULY 17, 1993

The Description(s) contained herein have been derived from subdivision plats and deed descriptions as they appear in the office of the Mesa County Clerk and Recorder. This plat does not constitute a legal survey, and is not intended to be used as a means for establishing or verifying property boundary lines.

DIRECTOR OF PUBLIC WORKS & UTILITIES

DESCRIPTION	DATE	DRAWN BY MCCUTCHEN DATE 3/8/93	SCALE
REVISION		CHECKED BY T.W. DATE 3/10/93	<u>PLAN</u> PROFILE
REVISION		APPROVED BY J.L.S. DATE 6/15/93	HORIZ. 1"=150' HORIZ.
REVISION		FIELD BOOK NO PAGE	VERT.

DEPARTMENT OF PUBLIC WORKS AND UTILITIES **ENGINEERING DIVISION** CITY OF GRAND JUNCTION, COLORADO

COUNTRY CLUB HEIGHTS ANNEX.