


- LEGEND**
- PROPOSED SANITARY SEWER
  - - - EXISTING SANITARY SEWER
  - PROPOSED WATERLINE
  - - - EXISTING WATERLINE
  - PROPOSED IRRIGATION LINE
  - - - EXISTING IRRIGATION LINE
  - PROPOSED FILING BOUNDARY
  - PROPOSED FH
  - PROPOSED GATE VALVE
  - ▲ THRUST BLOCK
  - PROPOSED SANITARY SEWER MANHOLE
  - EXISTING SANITARY SEWER MANHOLE
  - PROPOSED PLUG w/ BLOW-OFF
  - IRRIGATION RISER PIPE
  - IRRIGATION CLEANOUT

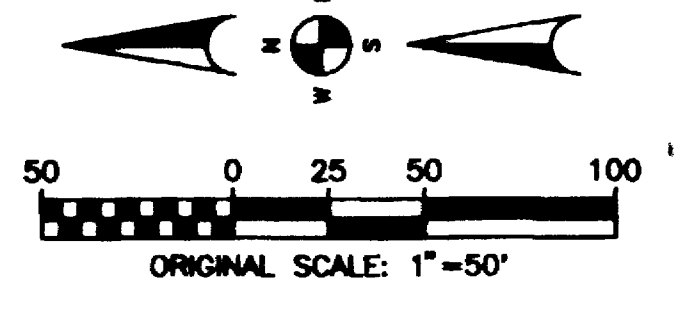

**Overall Utility Map**

COUNTRY MEADOWS FILINGS 2 & 3

CHAPARRAL WEST

187001

DATE: MAY 1996

SCALE: AS SHOWN

SHEET NO. 2 of 10

1-800-822-1887

rg consulting engineers, inc.

1010 Colorado Avenue, Suite 200, Golden, Colorado 80401