


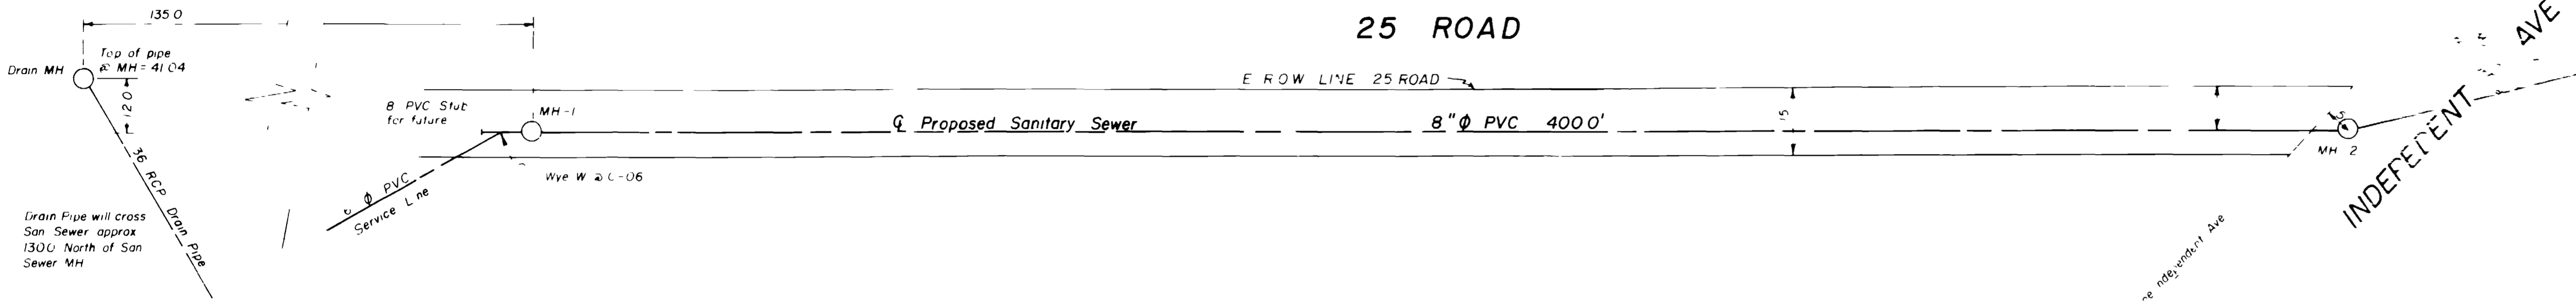

SCALE

1" = 20' Horiz
1" = 5' Vert



DRAWING OF CONSTRUCTION RECORDS

