



1100 2100 3100 4100 5100 6100 7100 8100 9100 10100 11100

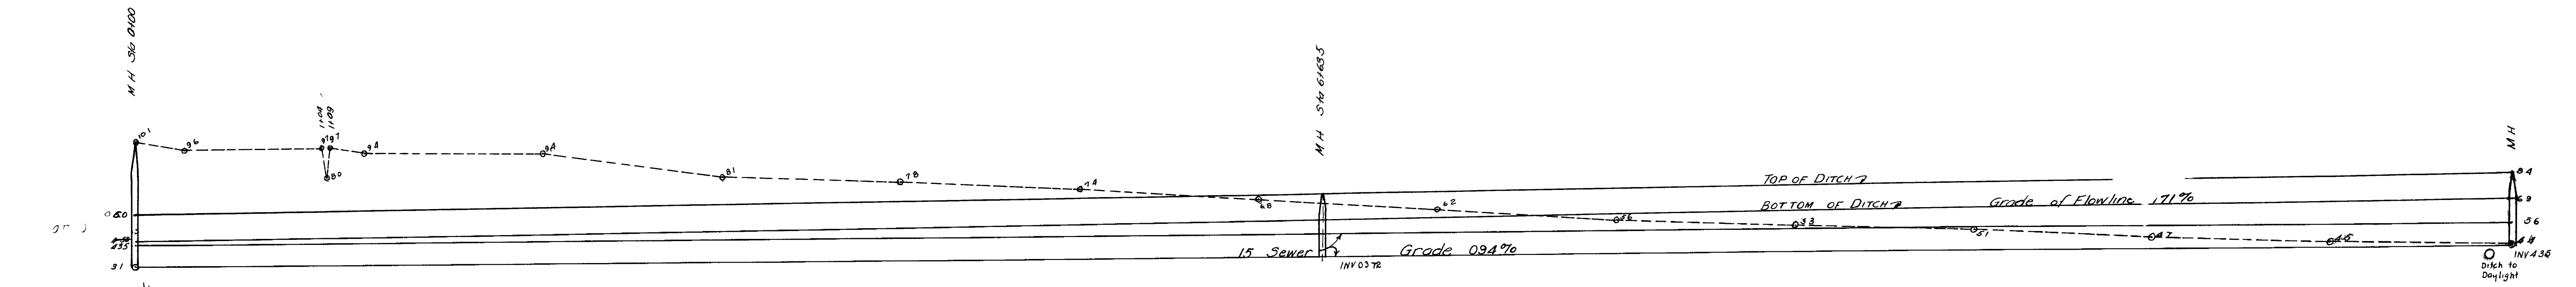

PROFILE EAST-WEST LINE
 Scales Hor 1" = 40'
 Ver 1" = 4'

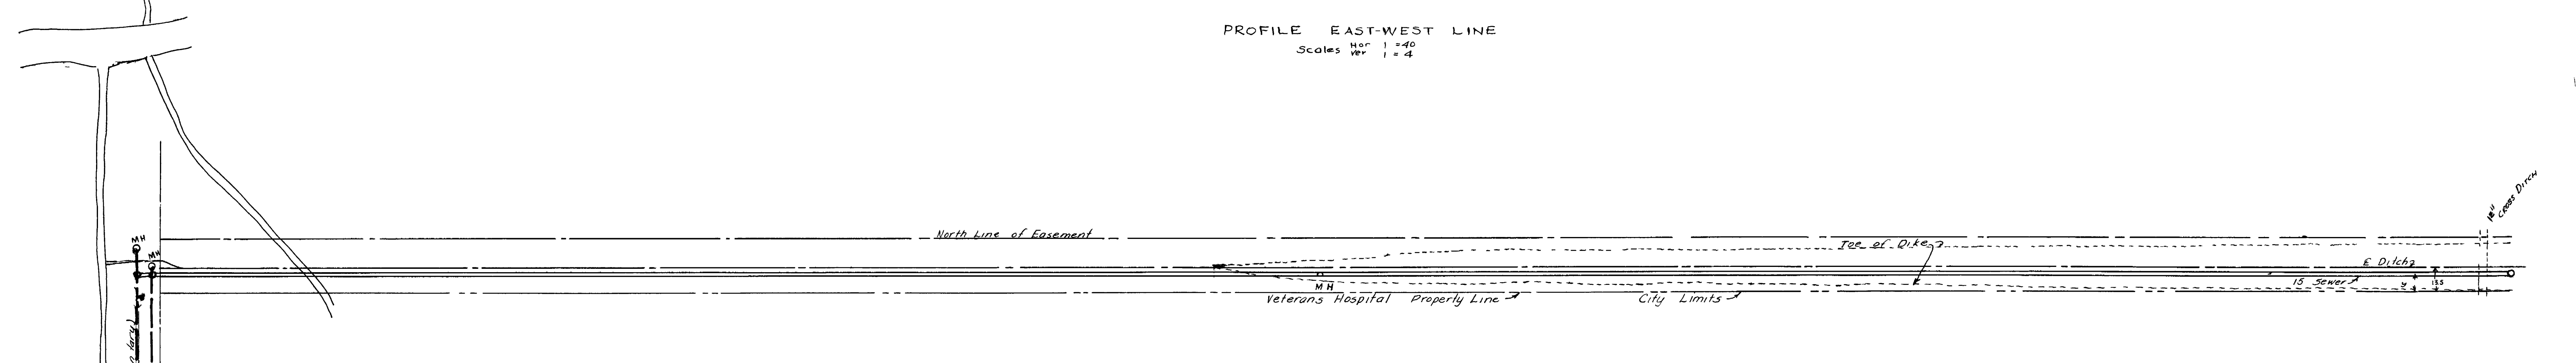



PLAN

CITY OF GRAND JUNCTION
 OFFICE of the CITY ENGINEER
 PLAN & PROFILE
 DITCH & SEWER LINE ROW
 VETERANS HOSPITAL AREA

PROJECT NUMBER 1 of 2	DATE 13 DEC 1947	SCALE AS SHOWN
DRAWN BY [Signature]	CHEK BY [Signature]	DRAWING NO.

02096401.tif

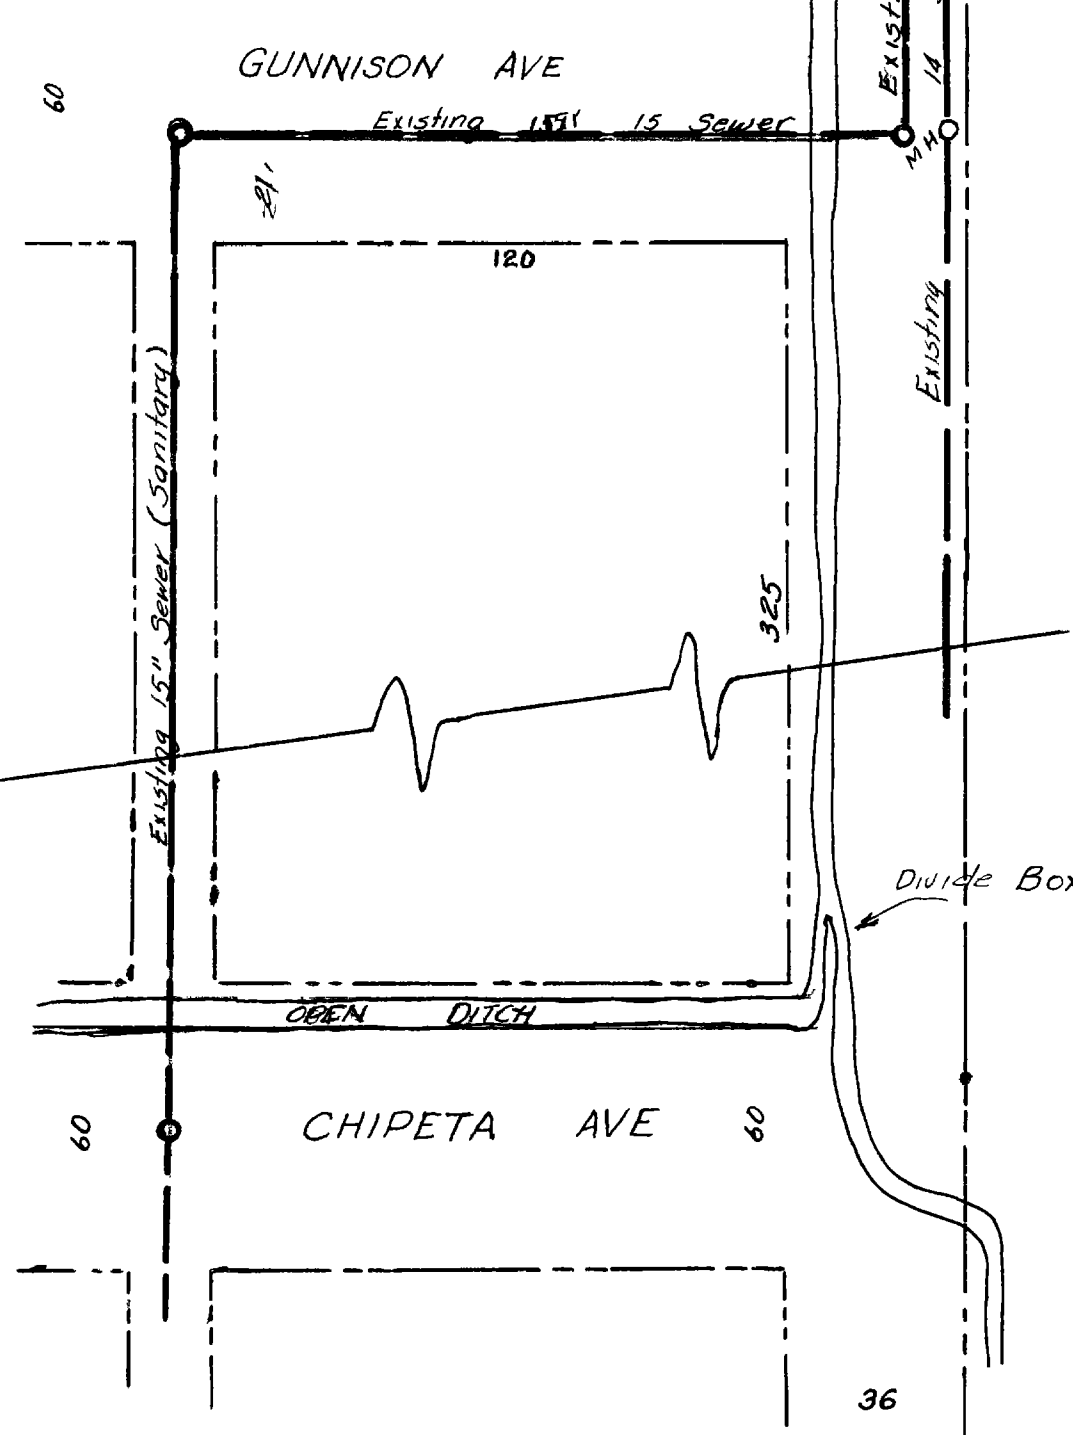

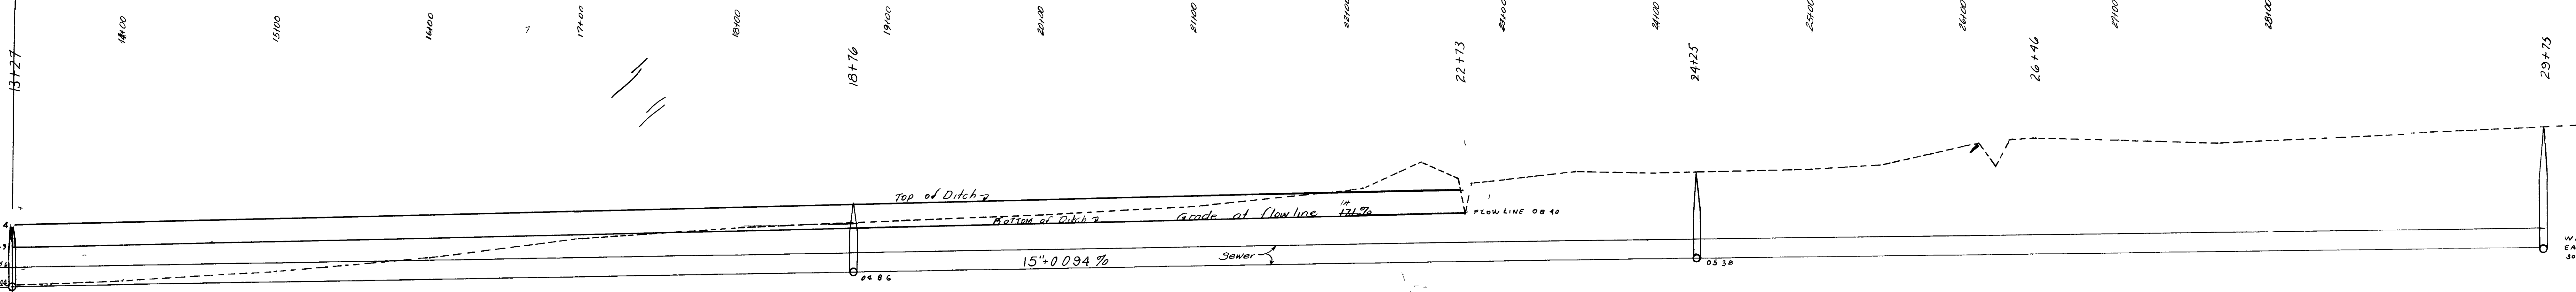

1.62 14.5

04.35 WEST
09.35 NORTH

