


EXHIBIT "A"

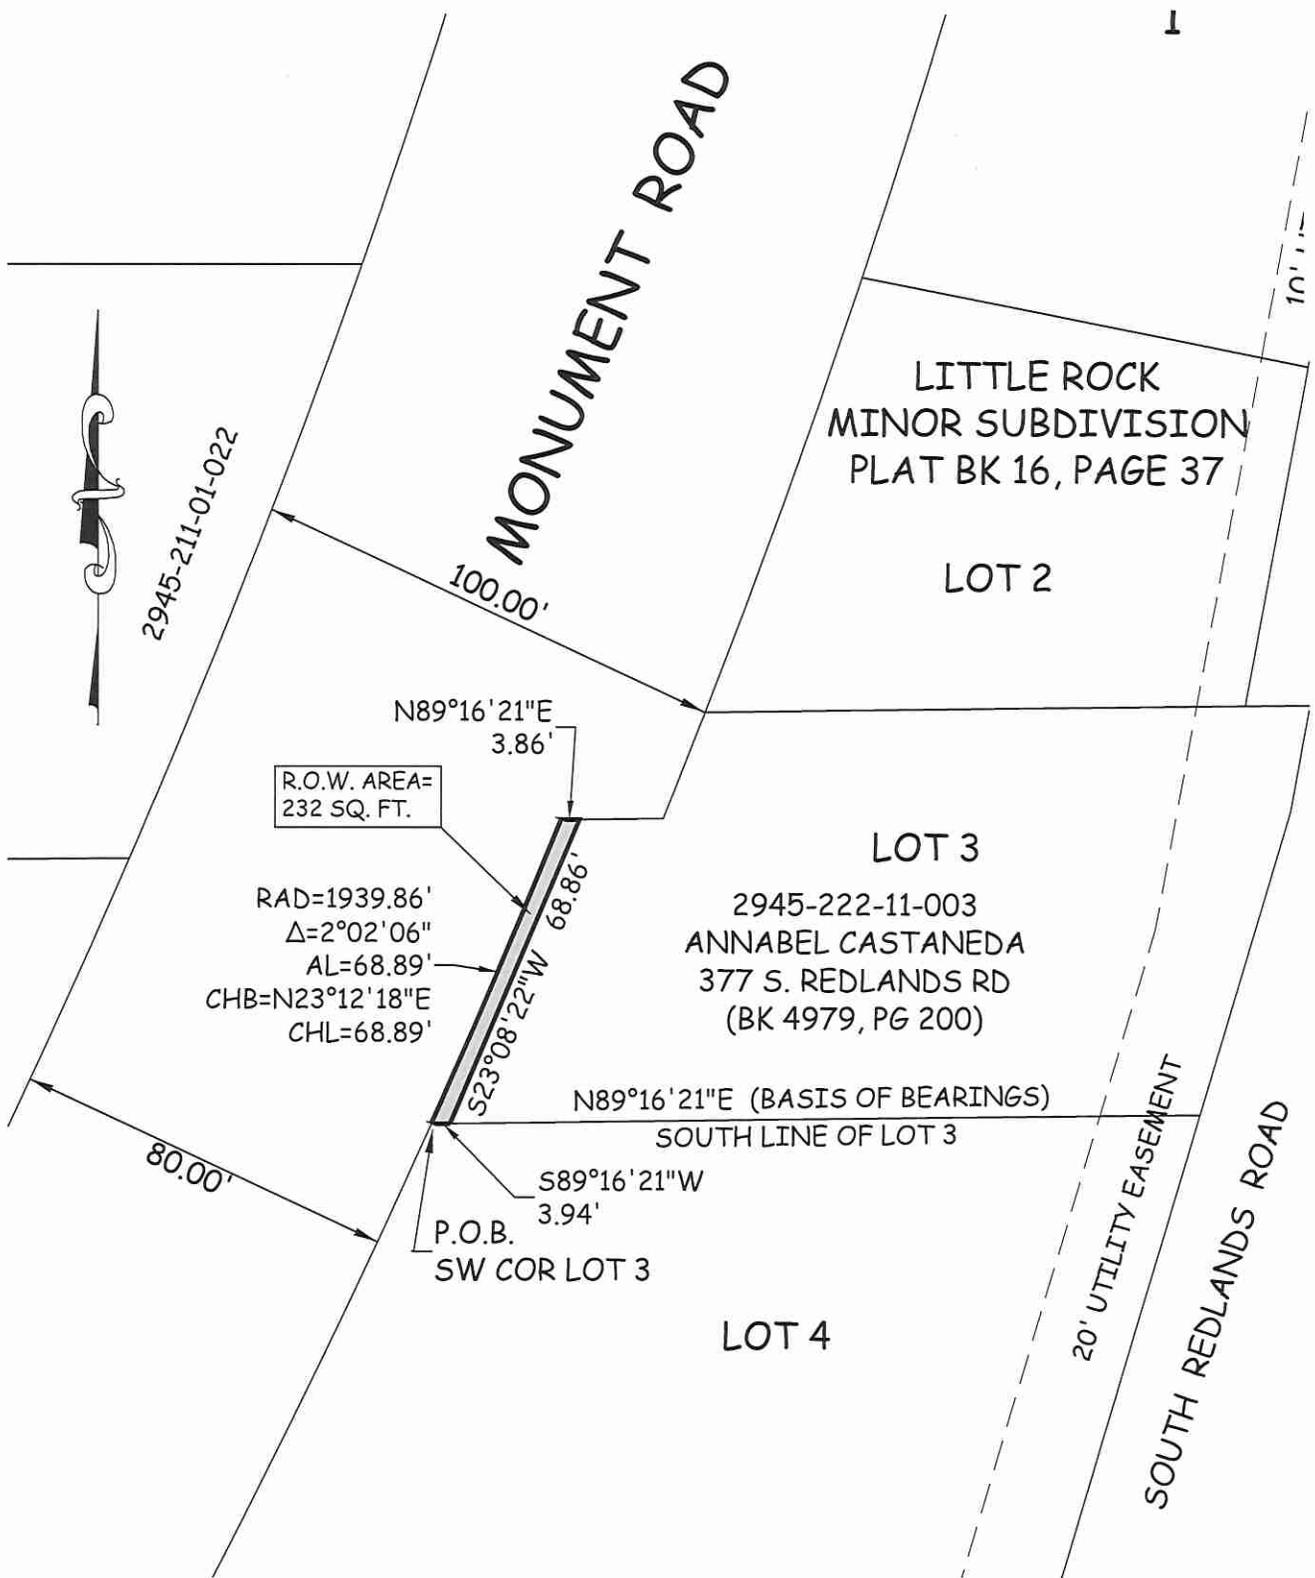

ABBREVIATIONS

- P.O.C. POINT OF COMMENCEMENT
- P.O.B. POINT OF BEGINNING
- R.O.W. RIGHT OF WAY
- SEC. SECTION
- TWP. TOWNSHIP
- RGE. RANGE
- U.M. UTE MERIDIAN



1 inch = 40 ft.
Lineal Units = U.S. Survey Foot

The sketch and description shown hereon has been derived from subdivision plats and deed descriptions as they appear in the office of the Mesa County Clerk and Recorder. This sketch does not constitute a legal survey, and is not intended to be used as a means for establishing or verifying property boundary lines.



SHEET 2 OF 2

N:\CADD\PETERK\BRAY ROW

DRAWN BY: P.T.K.
DATE: 01-29-2016
SCALE: 1" = 40'
APPR. BY: J.B.

ADDITIONAL RIGHT OF WAY
377 S. REDLANDS ROAD
2945-222-11-003

