

1.99 ACRE


290.5'

79.99'  
24.00'


FIRE STATION #8

300.05'

14' MULTI-PURPOSE EASEMENT

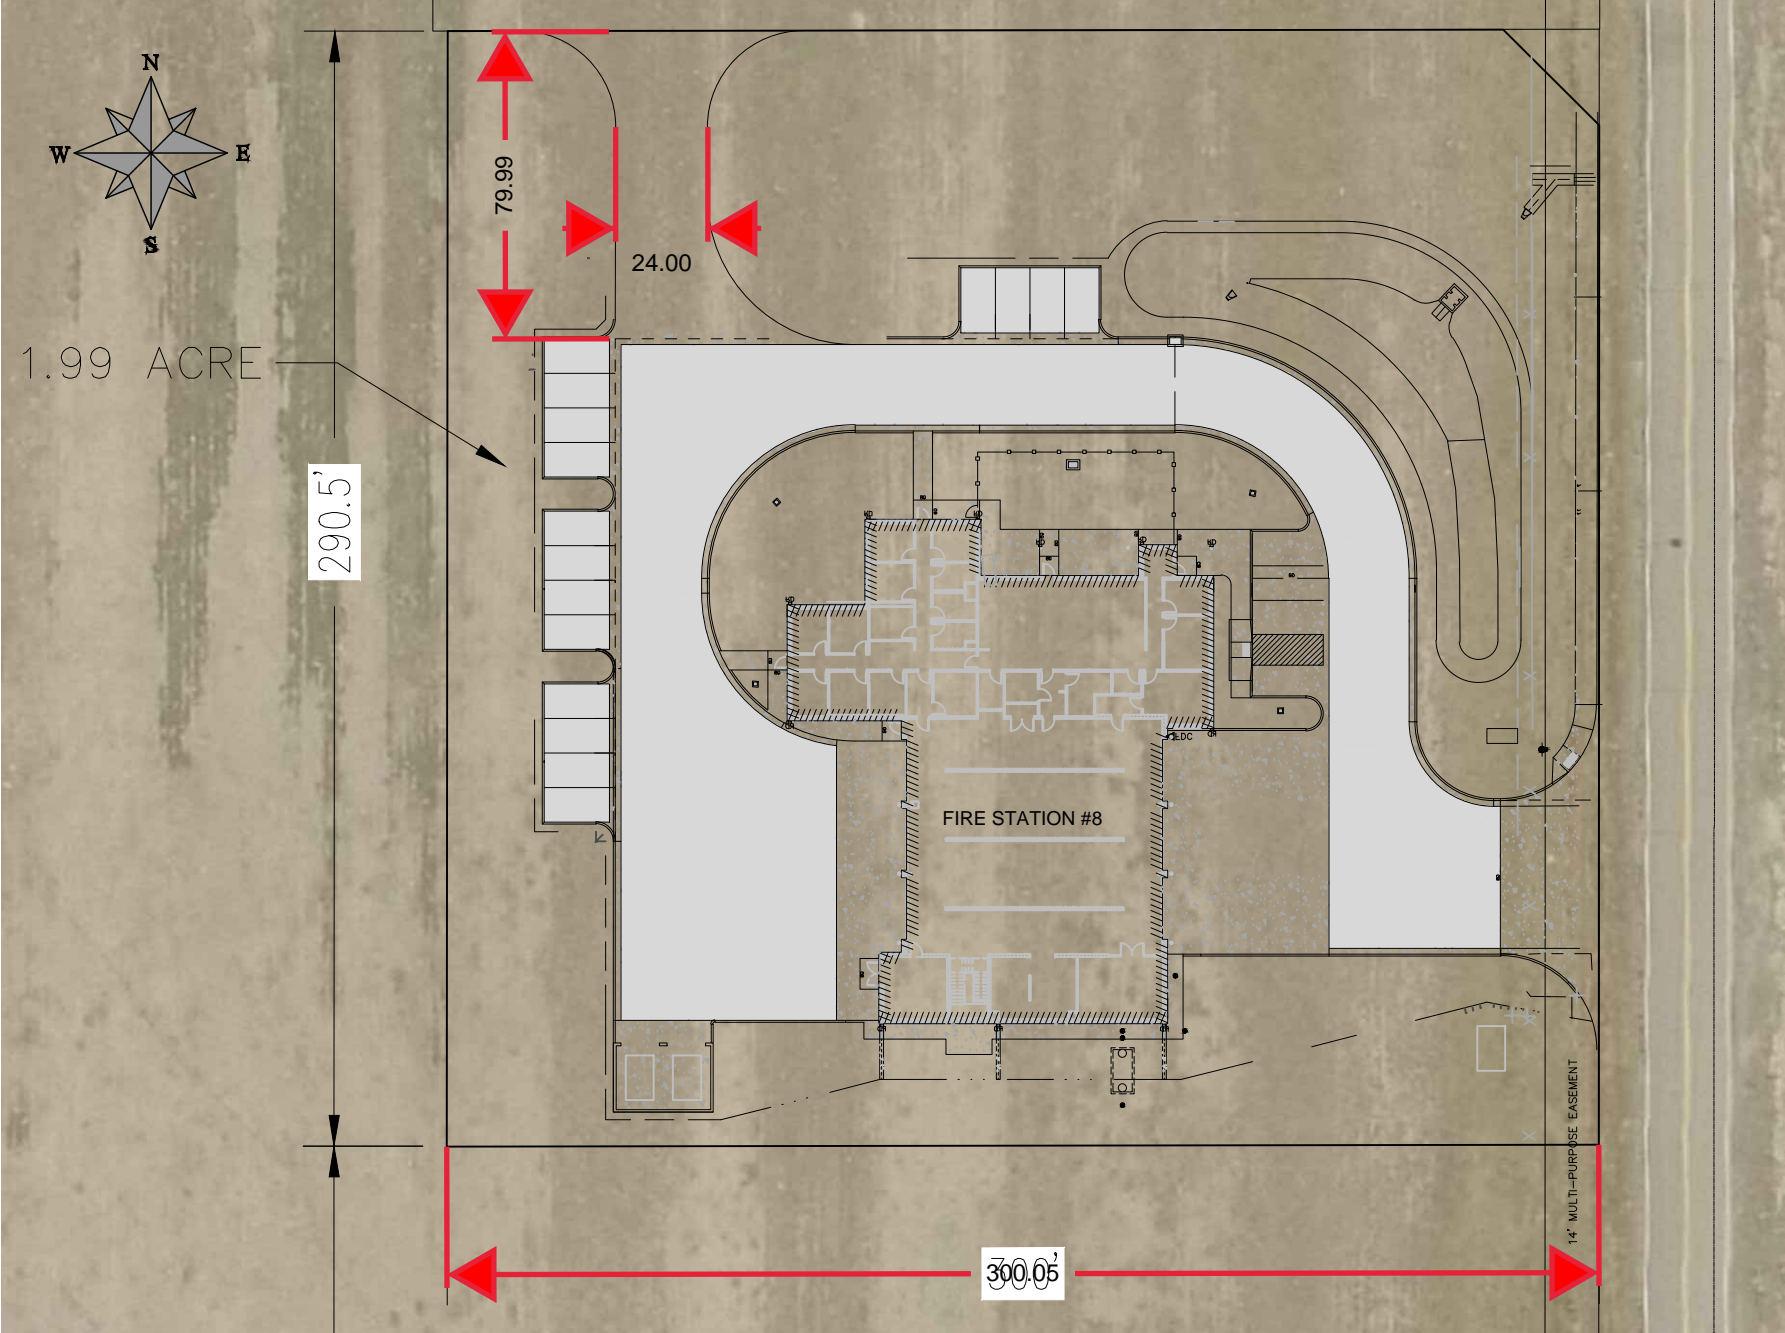

Side Street

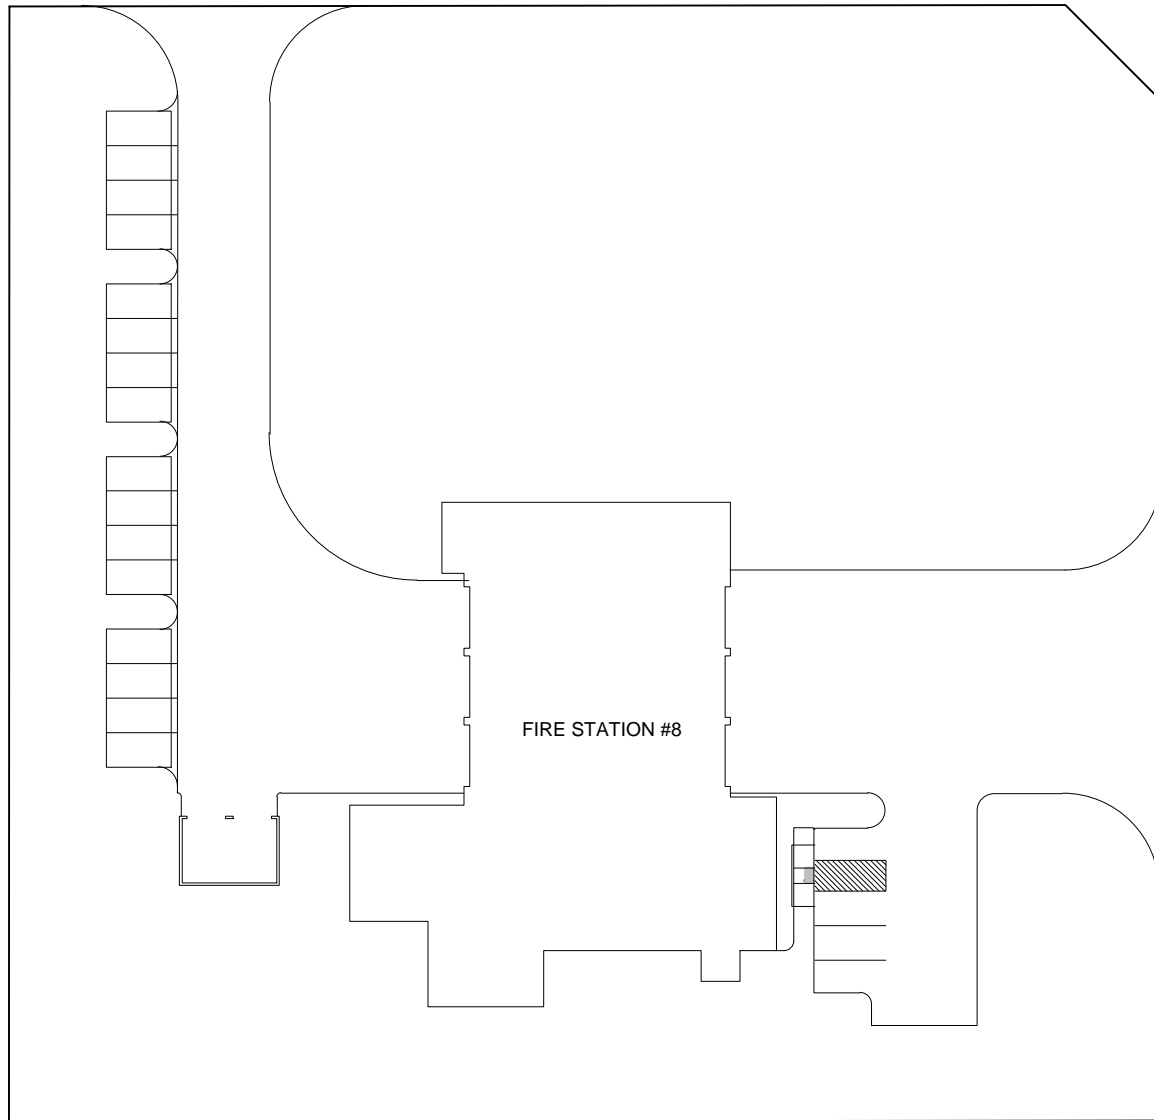

31 Road