CITY OF GRAND JUNCTION, COLORADO

ORDINANCE NO. 3740

AN ORDINANCE ANNEXING TERRITORY TO THE CITY OF GRAND JUNCTION, COLORADO

HAWK'S NEST ANNEXATION #5

APPROXIMATELY 6.1674 ACRES

LOCATED AT 157 30 ROAD AND PORTIONS OF THE 30 ROAD RIGHT-OF-WAY

WHEREAS, on the 2nd day of February, 2005, the City Council of the City of Grand Junction considered a petition for the annexation of the following described territory to the City of Grand Junction; and

WHEREAS, a hearing on the petition was duly held after proper notice on the 16th day of March, 2005; and

WHEREAS, the City Council determined that said territory was eligible for annexation and that no election was necessary to determine whether such territory should be annexed;

NOW, THEREFORE, BE IT ORDAINED BY THE CITY COUNCIL OF THE CITY OF GRAND JUNCTION, COLORADO:

That the property situate in Mesa County, Colorado, and described to wit:

HAWKS NEST ANNEXATION NO. 5

A certain parcel of land lying in the Northeast Quarter (NE 1/4) of Section 32, Township 1 South, Range 1 East of the Ute Principal Meridian, County of Mesa, State of Colorado and being more particularly described as follows:

COMMENCING at the Northeast corner of said Section 32 and assuming the North line of the Northeast Quarter of the Northeast Quarter (NE 1/4 NE 1/4) of said Section 32 bears S 89°52'02" W with all other bearings contained herein being relative thereto; thence from said Point of Commencement, S 00°15'13" W along the East line of the NE 1/4 of said Section 32, a distance of 1,742.95 feet to the POINT OF BEGINNING; thence from said Point of Beginning, continue S 00°15'13" W along the East line of the NE 1/4 of said Section 32, a distance of 500.00 feet; thence N 89°44'20" W a distance of 239.90 feet; thence N 00°15'40"

E a distance of 149.00 feet; thence N 89°44'20" W a distance of 423.70 feet, more or less, to a point on the East line of that certain property with Mesa County Parcel Control Number 2943-321-00-160, the description of same being recorded in Book 2096, Page 142 and Book 2417, Page 383, Public Records of Mesa County, Colorado; thence N 00°15'40" E along the East line of said parcel, a distance of 351.00 feet; thence S 89°44'20" E a distance of 663.54 feet, more or less, to the Point of Beginning.

CONTAINING 6.1674 Acres (268,653.88 Sq. Ft.), more or less, as described.

Be and is hereby annexed to the City of Grand Junction, Colorado.

INTRODUCED on first reading on the 2nd day of February, 2005 and ordered published.


ADOPTED this 16th day of March, 2005.


Attest:

<u>/s/ Bruce Hill</u> President of the Council

<u>/s/ Stephanie Tuin</u> City Clerk

HAWKS NEST ANNEXATION NO. 5 SITUATE IN THE NE 1/4 OF SECTION 32, TWP 15, RGE 1E, U.M. COUNTY OF MESA, STATE OF COLORADO

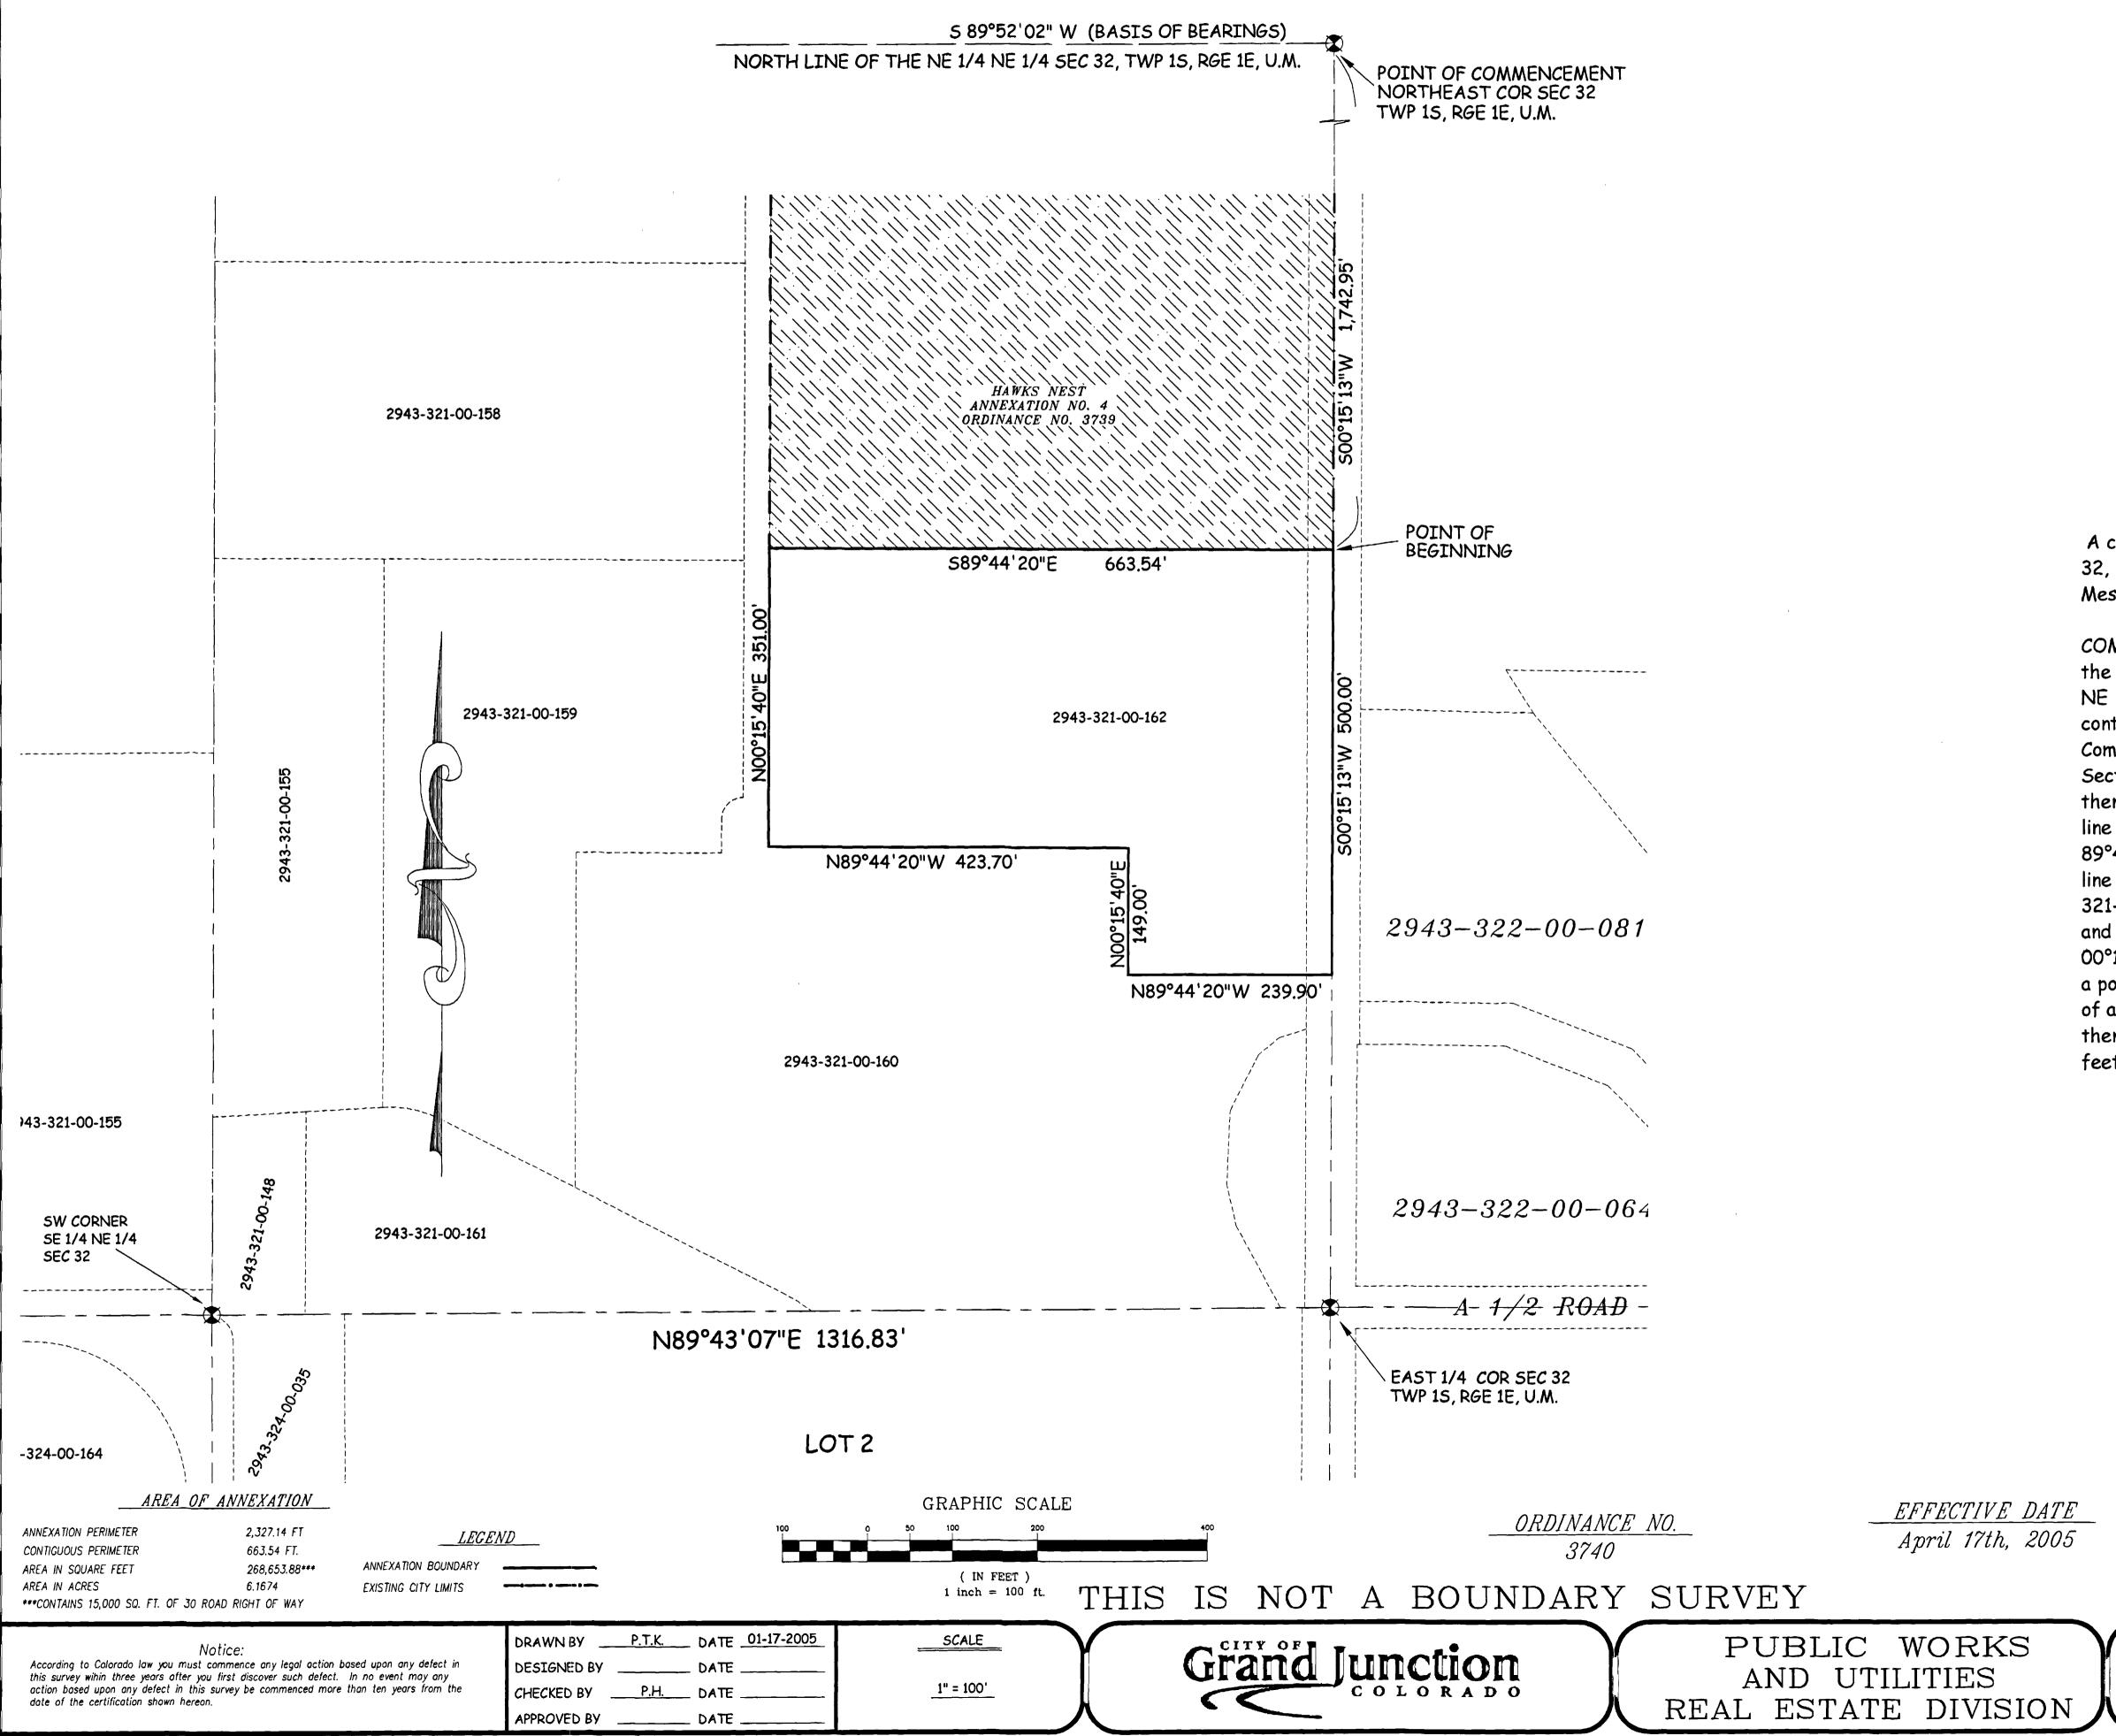

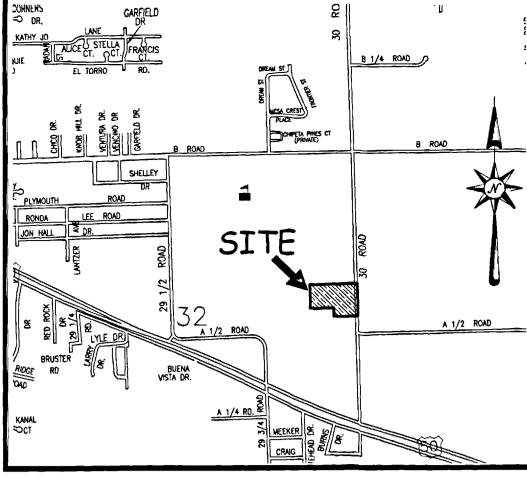


LOCATION MAP: NOT-TO-SCALE

LEGAL DESCRIPTION

A certain parcel of land lying in the Northeast Quarter (NE 1/4) of Section 32, Township 1 South, Range 1 East of the Ute Principal Meridian, County of Mesa, State of Colorado and being more particularly described as follows:

COMMENCING at the Northeast corner of said Section 32 and assuming the North line of the Northeast Quarter of the Northeast Quarter (NE 1/4 NE 1/4) of said Section 32 bears S 89°52'02" W with all other bearings contained herein being relative thereto; thence from said Point of Commencement, S 00°15'13" W along the East line of the NE 1/4 of said Section 32, a distance of 225.00 feet to the POINT OF BEGINNING; thence from said Point of Beginning, continue 5 00°15'13" W along the East line of the NE 1/4 of said Section 32, a distance of 1517.75 feet; thence N 89°44'20" W a distance of 663.54 feet, more or less, to a point on the East line of that certain property with Mesa County Parcel Control Number 2943-321-00-160, the description of same being recorded in Book 2096, Page 142 and Book 2417, Page 383, Public Records of Mesa County, Colorado; thence N 00°15'40" E along the East line of said parcel, a distance of 1708.40 feet to a point on the South right of way for B Road, being a line 30.00 feet South of and parallel with, the North line of the NE 1/4 NE 1/4 of said Section 29; thence N 89°52'02" E along said South right of way, a distance of 633.33 feet, more or less, to the Point of Beginning.

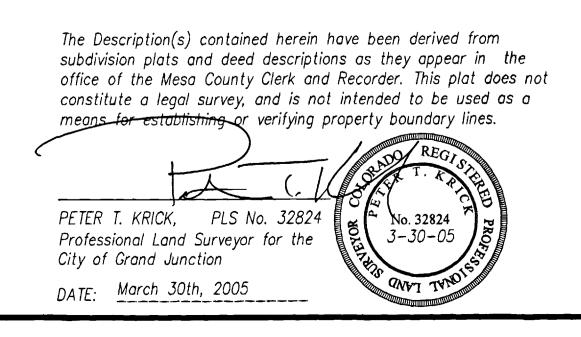

HAWKS NEST ANNEXATION NO. 5 13057300.tif