

CITY OF GRAND JUNCTION, COLORADO

ORDINANCE NO. 4131

**AN ORDINANCE ANNEXING TERRITORY TO THE
CITY OF GRAND JUNCTION, COLORADO**

BOOKCLIFF LAND AND BUILDING ANNEXATION

APPROXIMATELY 2.93 ACRES

**LOCATED AT 564 29 ROAD, INCLUDING A PORTION OF THE 29 ROAD RIGHT OF
WAY AND INCLUDES TO THE CENTERLINE OF THE GRAND VALLEY CANAL**

WHEREAS, on the 17th day of September, 2007, the City Council of the City of Grand Junction considered a petition for the annexation of the following described territory to the City of Grand Junction; and

WHEREAS, a hearing on the petition was duly held after proper notice on the 5th day of November, 2007; and

WHEREAS, the City Council determined that said territory was eligible for annexation and that no election was necessary to determine whether such territory should be annexed;

**NOW, THEREFORE, BE IT ORDAINED BY THE CITY COUNCIL OF THE CITY
OF GRAND JUNCTION, COLORADO:**

That the property situate in Mesa County, Colorado, and described to wit:

Bookcliff Land and Building Annexation

A parcel of land located in the Southeast Quarter of the Northeast Quarter (SE 1/4 NE 1/4) of Section 7 and the Southwest Quarter of the Northwest Quarter (SW 1/4 NW 1/4) of Section 8, Township 1 South, Range 1 East, of the Ute Principal Meridian, County of Mesa State of Colorado, being more particularly described as follows:

Commencing at the Southwest corner of the SW 1/4 NW 1/4 of said Section 8, and assuming the West line of the SW 1/4 NW 1/4 of said Section 8 bears N00°04'18"W with all bearings contained herein relative thereto; thence N00°04'18"W along the West line of the SW 1/4 NW 1/4 of said Section 8 a distance of 200.08 feet to the Point of Beginning; thence N89°51'38"W a distance of 50.00 feet to the Southwest corner of Lot 2, Block 1 of Homestead Subdivision, as recorded in Plat Book 11, Page 172 Mesa County, Colorado records, also being a point on the West right of way of 29 Road;

thence N00°04'18"W along said West right of way of 29 Road a distance of 381.72 feet; thence S58°15'00"E a distance of 58.84 feet to a point on the West line of the SW 1/4 NW 1/4 of said Section 8; thence N00°04'18"W along the West line of the SW 1/4 NW 1/4 of said Section 8 a distance of 316.77 feet; thence N89°54'29"E along the South line (and the Westerly projection of) the South line of Lots 1 through 3, Block 2, Plat of Sunrise Gardens Subdivision, as recorded in Plat Book 12, Page 135, Mesa County, Colorado records a distance of 353.00 feet to a point on the West line of Lot 4, Block 2 of said Sunrise Gardens Subdivision; thence S00°04'18"E along the West line (and the Southerly projection of) Lots 4 and 5, Block 2, of said Sunrise Gardens Subdivision a distance of 256.57 feet to the North line of the Arbors Annexation, Ordinance No. 3700, City of Grand Junction; thence S71°01'08"W along the North line of said Arbors Annexation a distance of 85.62 feet to the Northwest corner of said Arbors Annexation also being a point on the centerline of the Grand Valley Canal; thence S78°26'11"W along the centerline of said Grand Valley Canal a distance of 226.54 feet to a point on the East right of way of said 29 Road; thence S00°04'18"E along the East right of way of said 29 Road a distance of 54.13 feet to the Northwest corner of Lot 1 Wood's Subdivision as recorded in Plat Book 12, Page 96 Mesa County, Colorado records; thence S77°47'42"W distance of 51.14 feet to the West line of the SW 1/4 NW 1/4 of said Section 8; thence S00°04'18"E along the West line of the SW 1/4 NW 1/4 of said Section 8 a distance of 273.44 feet to the Point of Beginning.

Said parcel contains 2.93 acres (127,776 square feet), more or less, as described.

Be and is hereby annexed to the City of Grand Junction, Colorado.

INTRODUCED on first reading on the 17th day of September, 2007 and ordered published.

ADOPTED this 5th day of November, 2007.


Attest:

/s/ James J. Doody
President of the Council

/s/ Stephanie Tuin
City Clerk

BOOKCLIFF LAND AND BUILDING ANNEXATION

SITUATE IN THE SW 1/4 NW 1/4 OF SECTION 8, AND THE SE 1/4 NE 1/4 OF SECTION 7 T1S, R1E, U.M.
 COUNTY OF MESA, STATE OF COLORADO

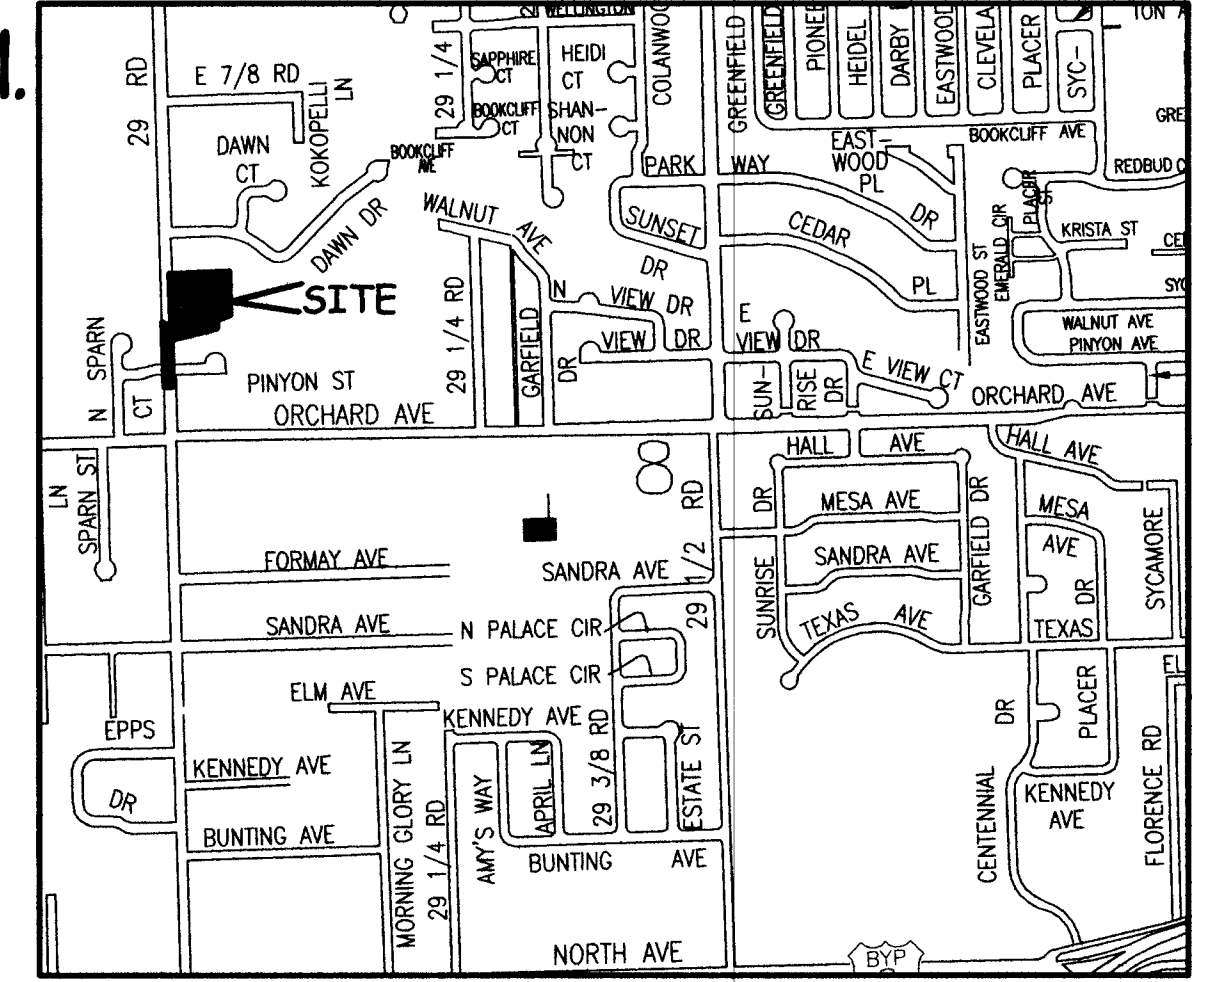

LEGAL DESCRIPTION



A parcel of land located in the Southeast Quarter of the Northeast Quarter (SE 1/4 NE 1/4) of Section 7 and the Southwest Quarter of the Northwest Quarter (SW 1/4 NW 1/4) of Section 8, Township 1 South, Range 1 East, of the Ute Principal Meridian, County of Mesa State of Colorado, being more particularly described as follows:

Commencing at the Southwest corner of the SW 1/4 NW 1/4 of said Section 8, and assuming the West line of the SW 1/4 NW 1/4 of said Section 8 bears N00°04'18"W with all bearings contained herein relative thereto; thence N00°04'18"W along the West line of the SW 1/4 NW 1/4 of said Section 8 a distance of 200.08 feet to the Point of Beginning; thence N89°51'38"W a distance of 50.00 feet to the Southwest corner of Lot 2, Block 1 of Homestead Subdivision, as recorded in Plat Book 11, Page 172 Mesa County, Colorado records; also being a point on the West right of way of 29 Road; thence N00°04'18"W along said West right of way of 29 Road a distance of 381.72 feet; thence S58°15'00"E a distance of 58.84 feet to a point on the West line of the SW 1/4 NW 1/4 of said Section 8; thence N00°04'18"W along the West line of the SW 1/4 NW 1/4 of said Section 8 a distance of 316.77 feet; thence N89°54'29"E along the South line (and the Westerly projection of) the South line of Lots 1 through 3, Block 2, Plat of Sunrise Gardens Subdivision, as recorded in Plat Book 12, Page 135, Mesa County, Colorado records a distance of 353.00 feet to a point on the West line of Lot 4, Block 2 of said Sunrise Gardens Subdivision; thence S00°04'18"E along the West line (and the Southerly projection of) Lots 4 and 5, Block 2, of said Sunrise Gardens Subdivision a distance of 256.57 feet to the North line of the Arbors Annexation, Ordinance No. 3700, City of Grand Junction; thence S71°01'08"W along the North line of said Arbors Annexation a distance of 85.62 feet to the Northwest corner of said Arbors Annexation also being a point on the centerline of the Grand Valley Canal; thence S78°26'11"W along the centerline of said Grand Valley Canal a distance of 226.54 feet to a point on the East right of way of said 29 Road; thence S00°04'18"E along the East right of way of said 29 Road a distance of 54.13 feet to the Northwest corner of Lot 1 Wood's Subdivision as recorded in Plat Book 12, Page 96 Mesa County, Colorado records; thence S77°47'42"W a distance of 51.14 feet to the West line of the SW 1/4 NW 1/4 of said Section 8; thence S00°04'18"E along the West line of the SW 1/4 NW 1/4 of said Section 8 a distance of 273.44 feet to the Point of Beginning.

Notice:
 This drawing has been determined to be of sufficient clarity and legibility for recording purposes. It may bear the stamp "POOR QUALITY ORIGINAL DOCUMENT PROVIDED FOR REPRODUCTION" from the Mesa County Clerk and Recorder's Office. This stamp, if it appears hereon, is an indication of the inability of the Mesa County Clerk and Recorder's Office to create a scanned image that is of comparable quality to the original document.

The Description(s) contained herein have been derived from subdivision plats and deed descriptions as they appear in the office of the Mesa County Clerk and Recorder. This plat does not constitute a legal survey, and is not intended to be used as a means for establishing or verifying property boundary lines.

PETER T. KRICK, PLS No. 32824
 Professional Land Surveyor for the City of Grand Junction
 DATE: November 7th, 2007

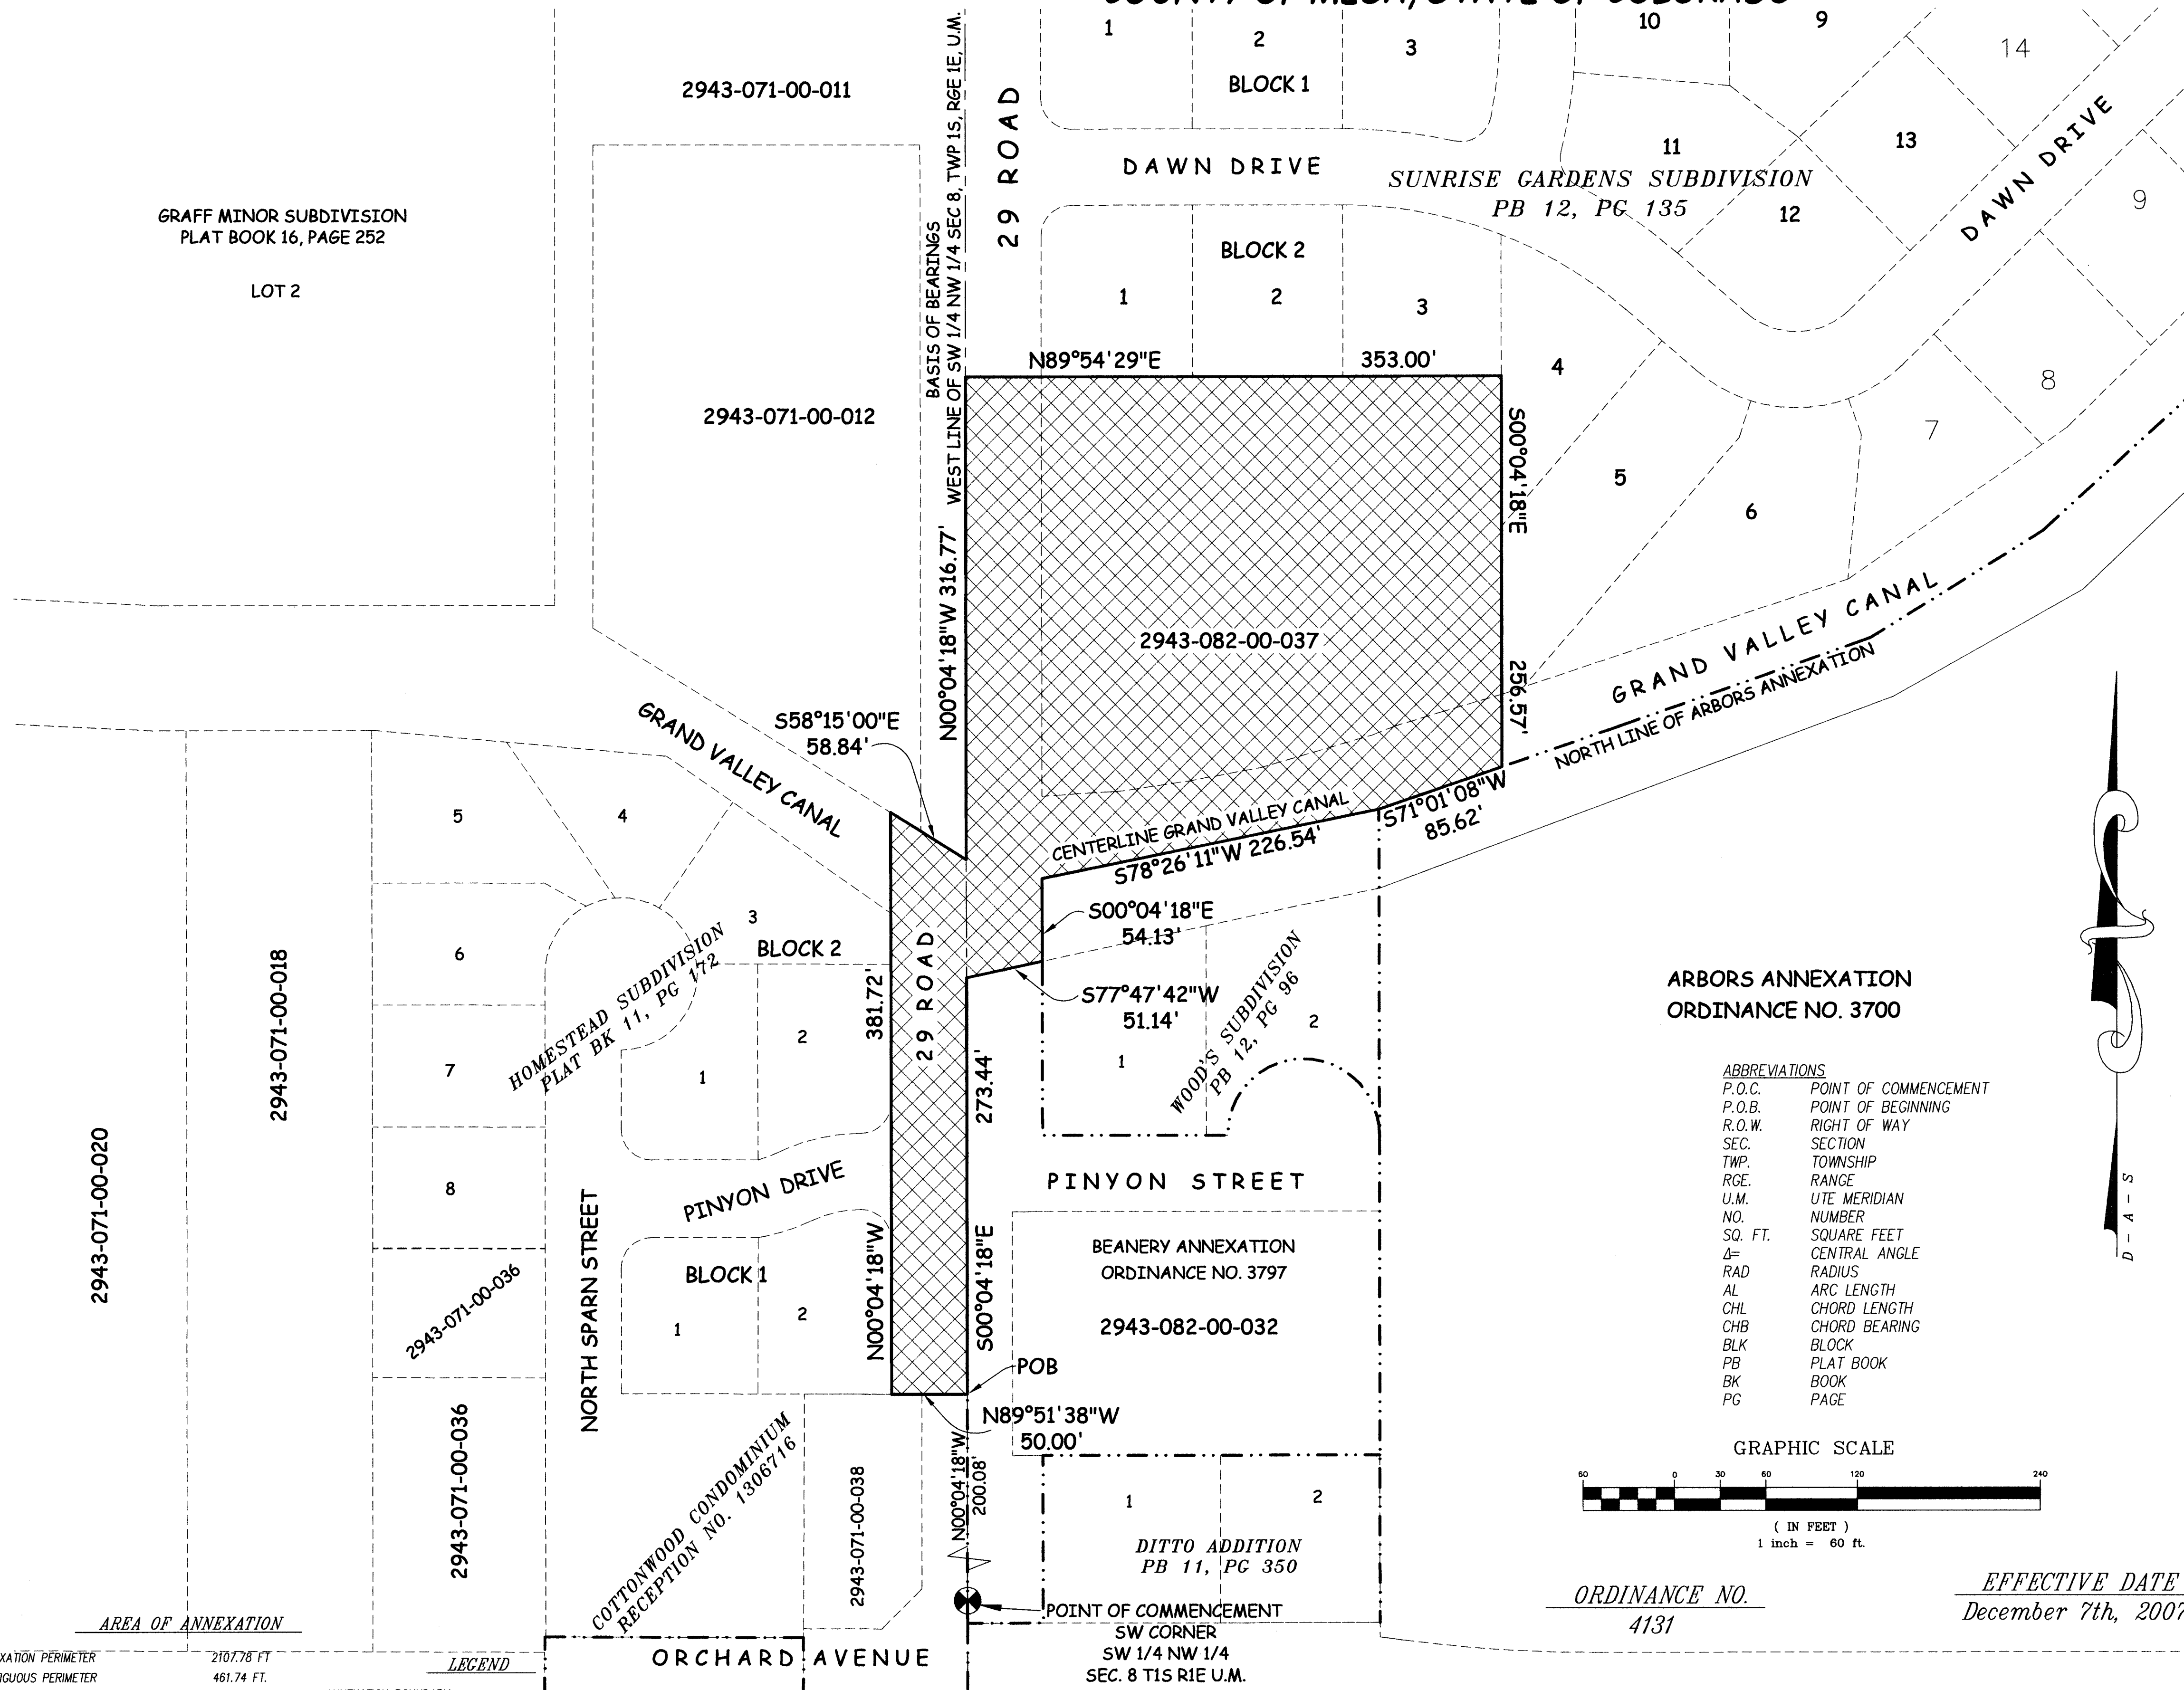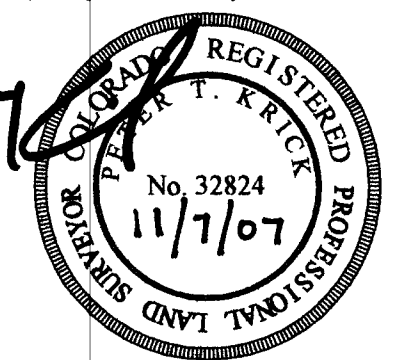

THIS IS NOT A BOUNDARY SURVEY

DRAWN BY CM **DATE** 8-13-07
DESIGNED BY _____ **DATE** _____
CHECKED BY P.T.K. **DATE** _____
APPROVED BY _____ **DATE** _____

SCALE
 1" = 60'



PUBLIC WORKS AND UTILITIES REAL ESTATE DIVISION

BOOKCLIFF LAND AND BUILDING ANNEXATION

13073400.PDF

Notice:
 According to Colorado law you must commence any legal action based upon any defect in this survey within three years after you first discover such defect. In no event may any action based upon any defect in this survey be commenced more than ten years from the date of the certification shown hereon.