


10/14/2025 9:54:41 AM Autodesk Docs://Grand Junction Community Recreation Center/GJRC_ARCH_R24.rvt

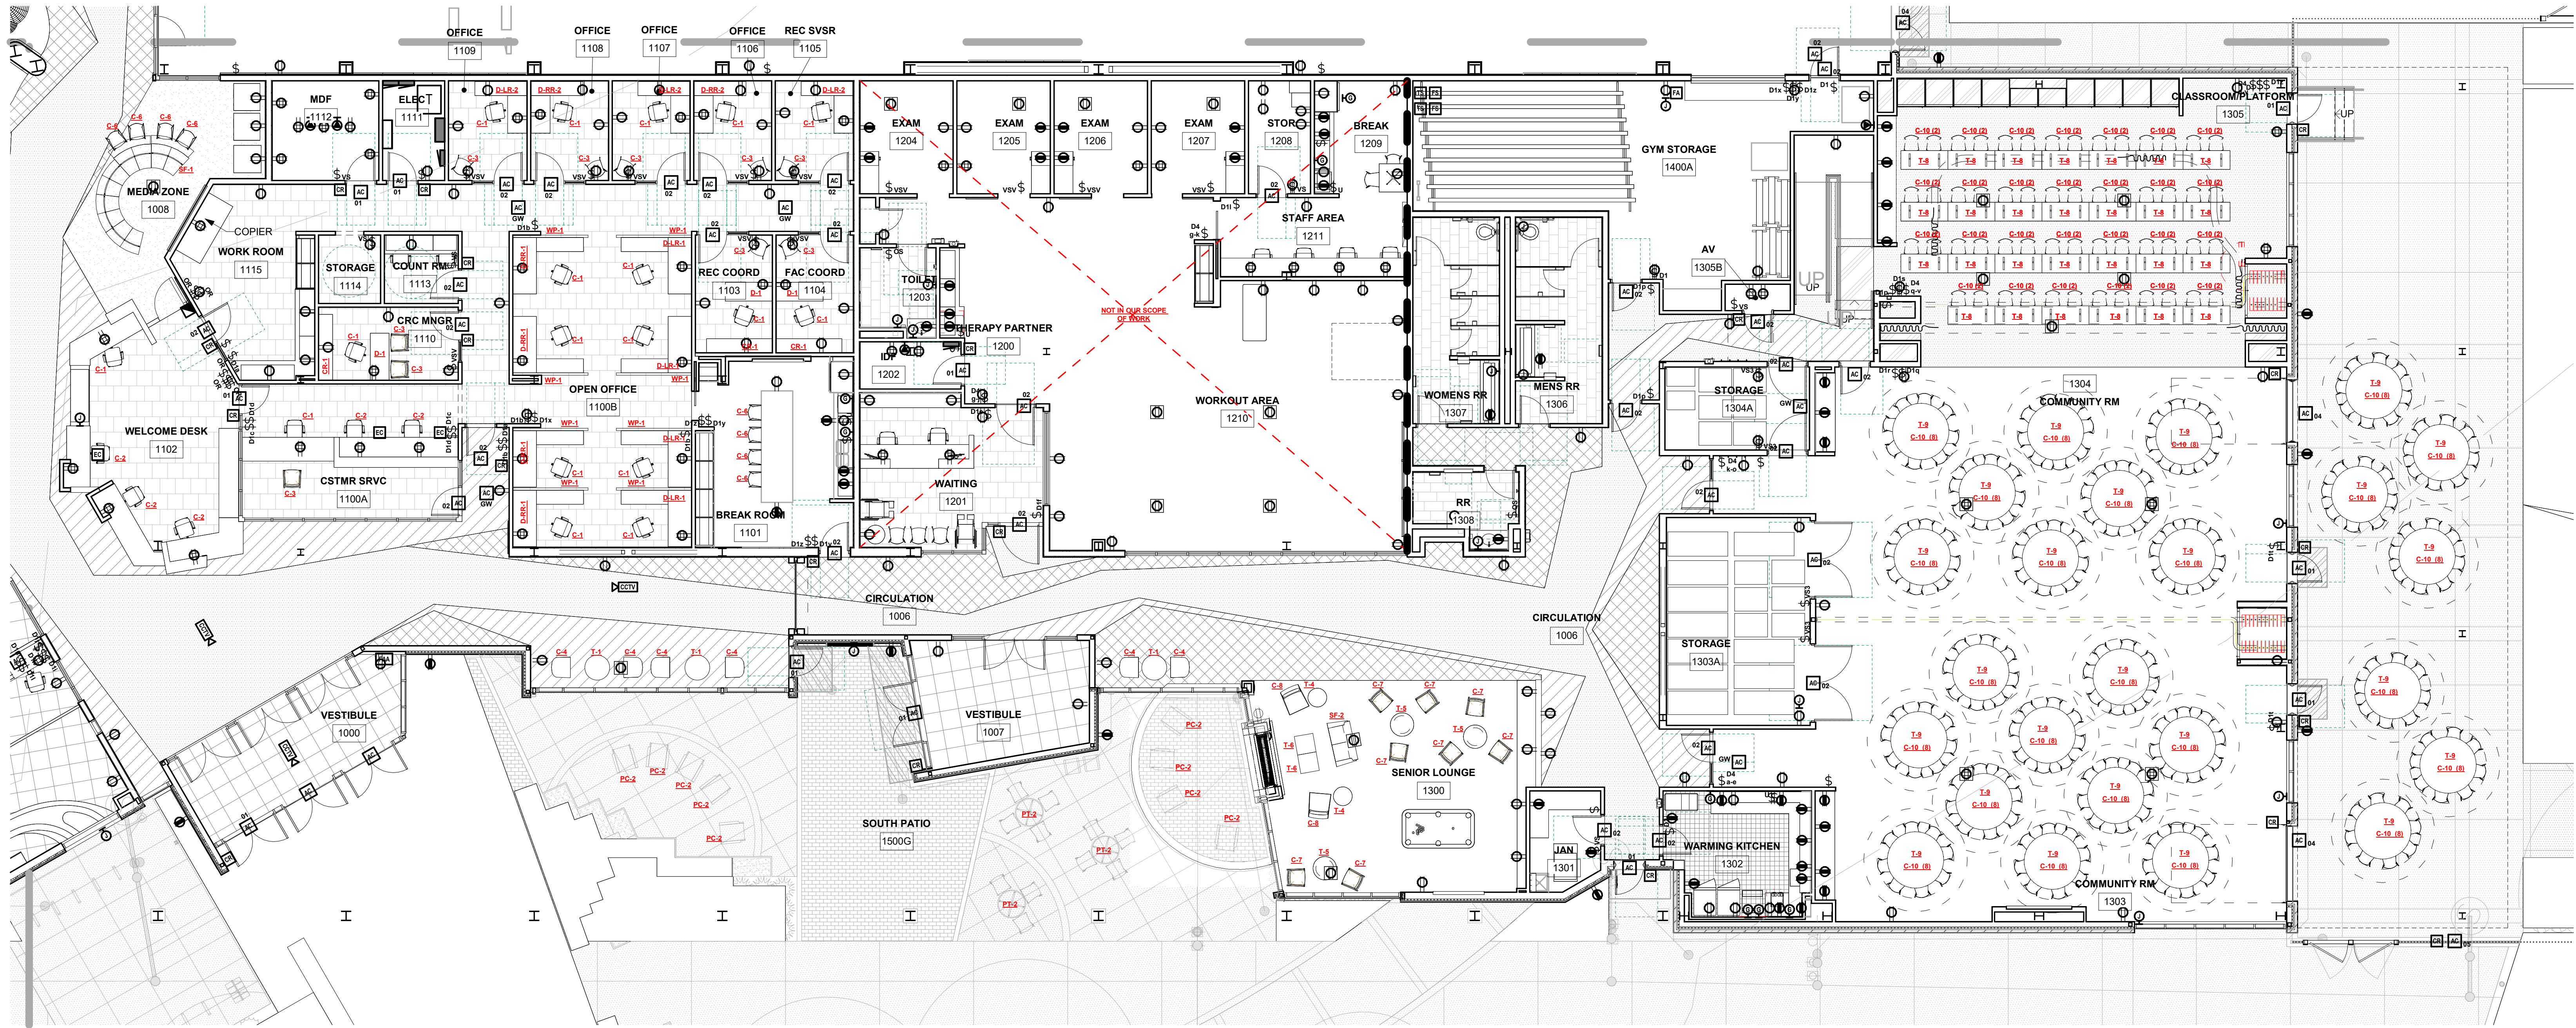

INTERIOR FINISH SYMBOLS

- PAINT FINISH INDICATOR, REFERENCE FINISH LEGEND
- FLOOR FINISH INDICATOR, RE: FINISH LEGEND
- FINISH INDICATOR, REFERENCE FINISH LEGEND
- WINDOW SHADE INDICATOR, REFERENCE LEGEND
- FLOOR MATERIAL TRANSITION INDICATOR
- CORNER GUARD

1 FIRST FLOOR FURNITURE PLAN - AREA A
A931 1/8" = 1'-0"



GRAND JUNCTION COMMUNITY
RECREATION CENTER
2836 RECREATION WAY, GRAND
JUNCTION, CO 81506




Project Number: 2023.024
Issue: CONFORMANCE SET
Date: 11/26/2024
Drawn By: LSB
Checked By: JW




Revisions:		
Rev.	Description	Date

Sheet title:
FIRST FLOOR FURNITURE
PLAN - AREA A


10/13/2025 12:29:15 P:\Autodesk Docs\Grand Junction Community Recreation Center\GJCRC_ARCH_R24.rvt

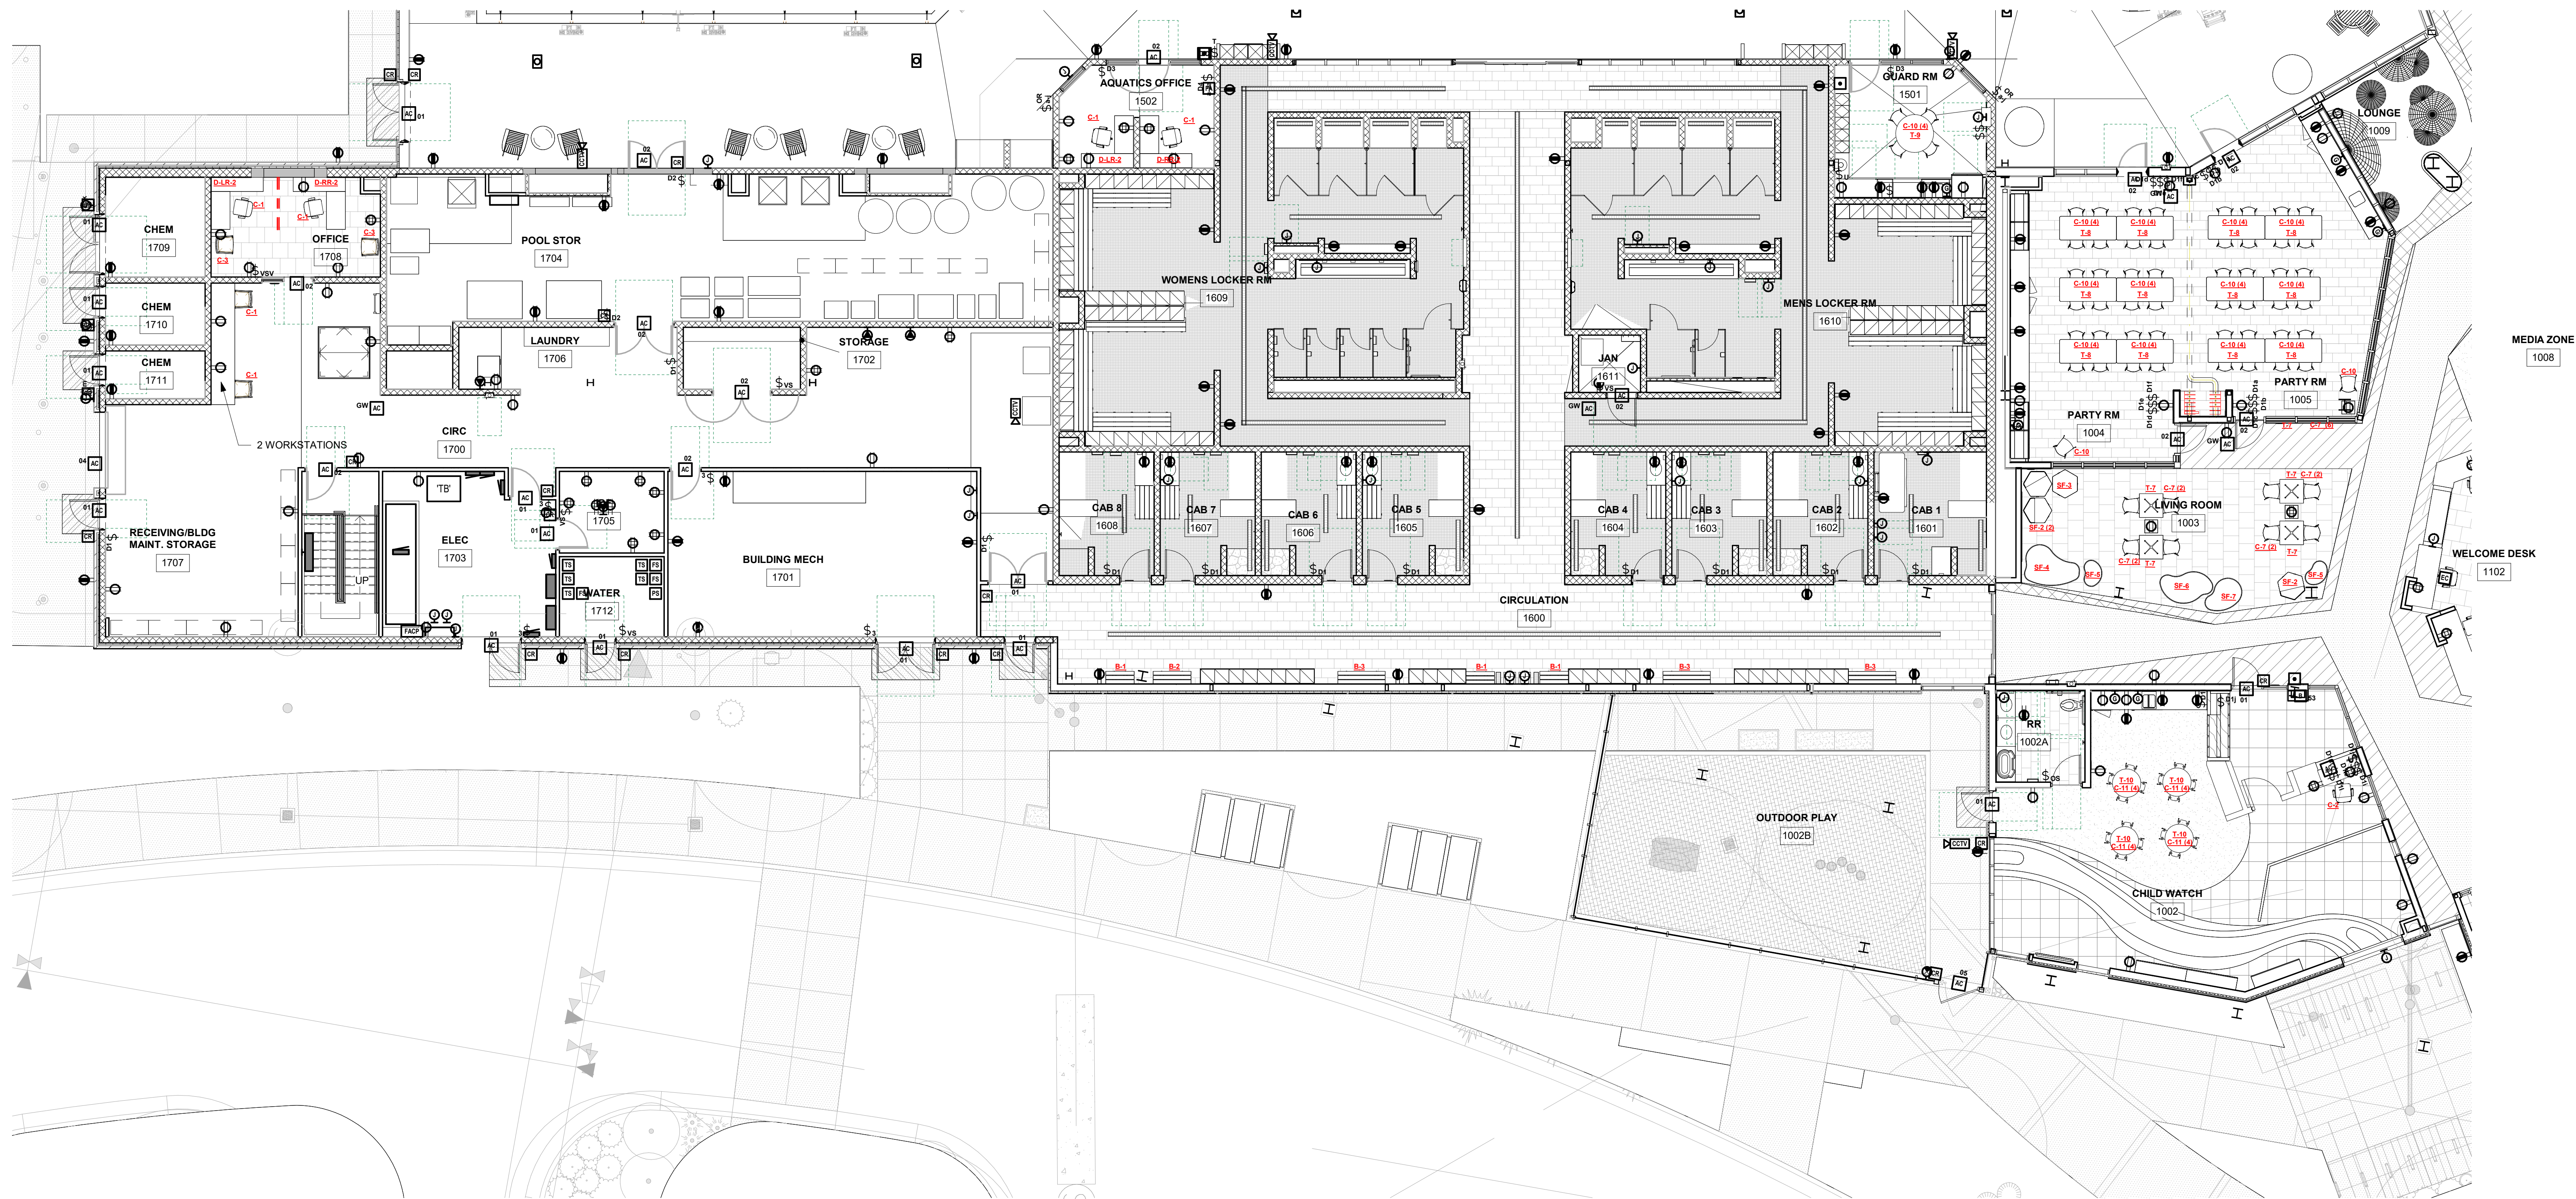

INTERIOR FINISH SYMBOLS

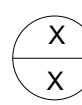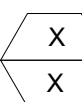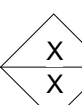-  PAINT FINISH INDICATOR, REFERENCE FINISH LEGEND
-  FLOOR FINISH INDICATOR, RE: FINISH LEGEND
-  FINISH INDICATOR, REFERENCE FINISH LEGEND
-  WINDOW SHADE INDICATOR, REFERENCE LEGEND
-  FLOOR MATERIAL TRANSITION INDICATOR
-  CORNER GUARD

1 FIRST FLOOR FURNITURE PLAN - AREA B
A932 1/8" = 1'-0"

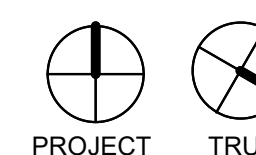

GRAND JUNCTION COMMUNITY
RECREATION CENTER
2836 RECREATION WAY, GRAND
JUNCTION, CO 81506



Project Number: 2023.024
Issue: CONFORMANCE SET
Date: 11/26/2024
Drawn By: LSB
Checked By: JW


Revisions:

Rev.	Description	Date
------	-------------	------

Sheet title:
FIRST FLOOR FURNITURE
PLAN - AREA B

A932
© 2024 Barker Rinker Seacat Architecture

10/14/2025 9:54:50 AM Autodesk Docs://Grand Junction Community Recreation Center/GJCRC_ARCH_R24.rvt

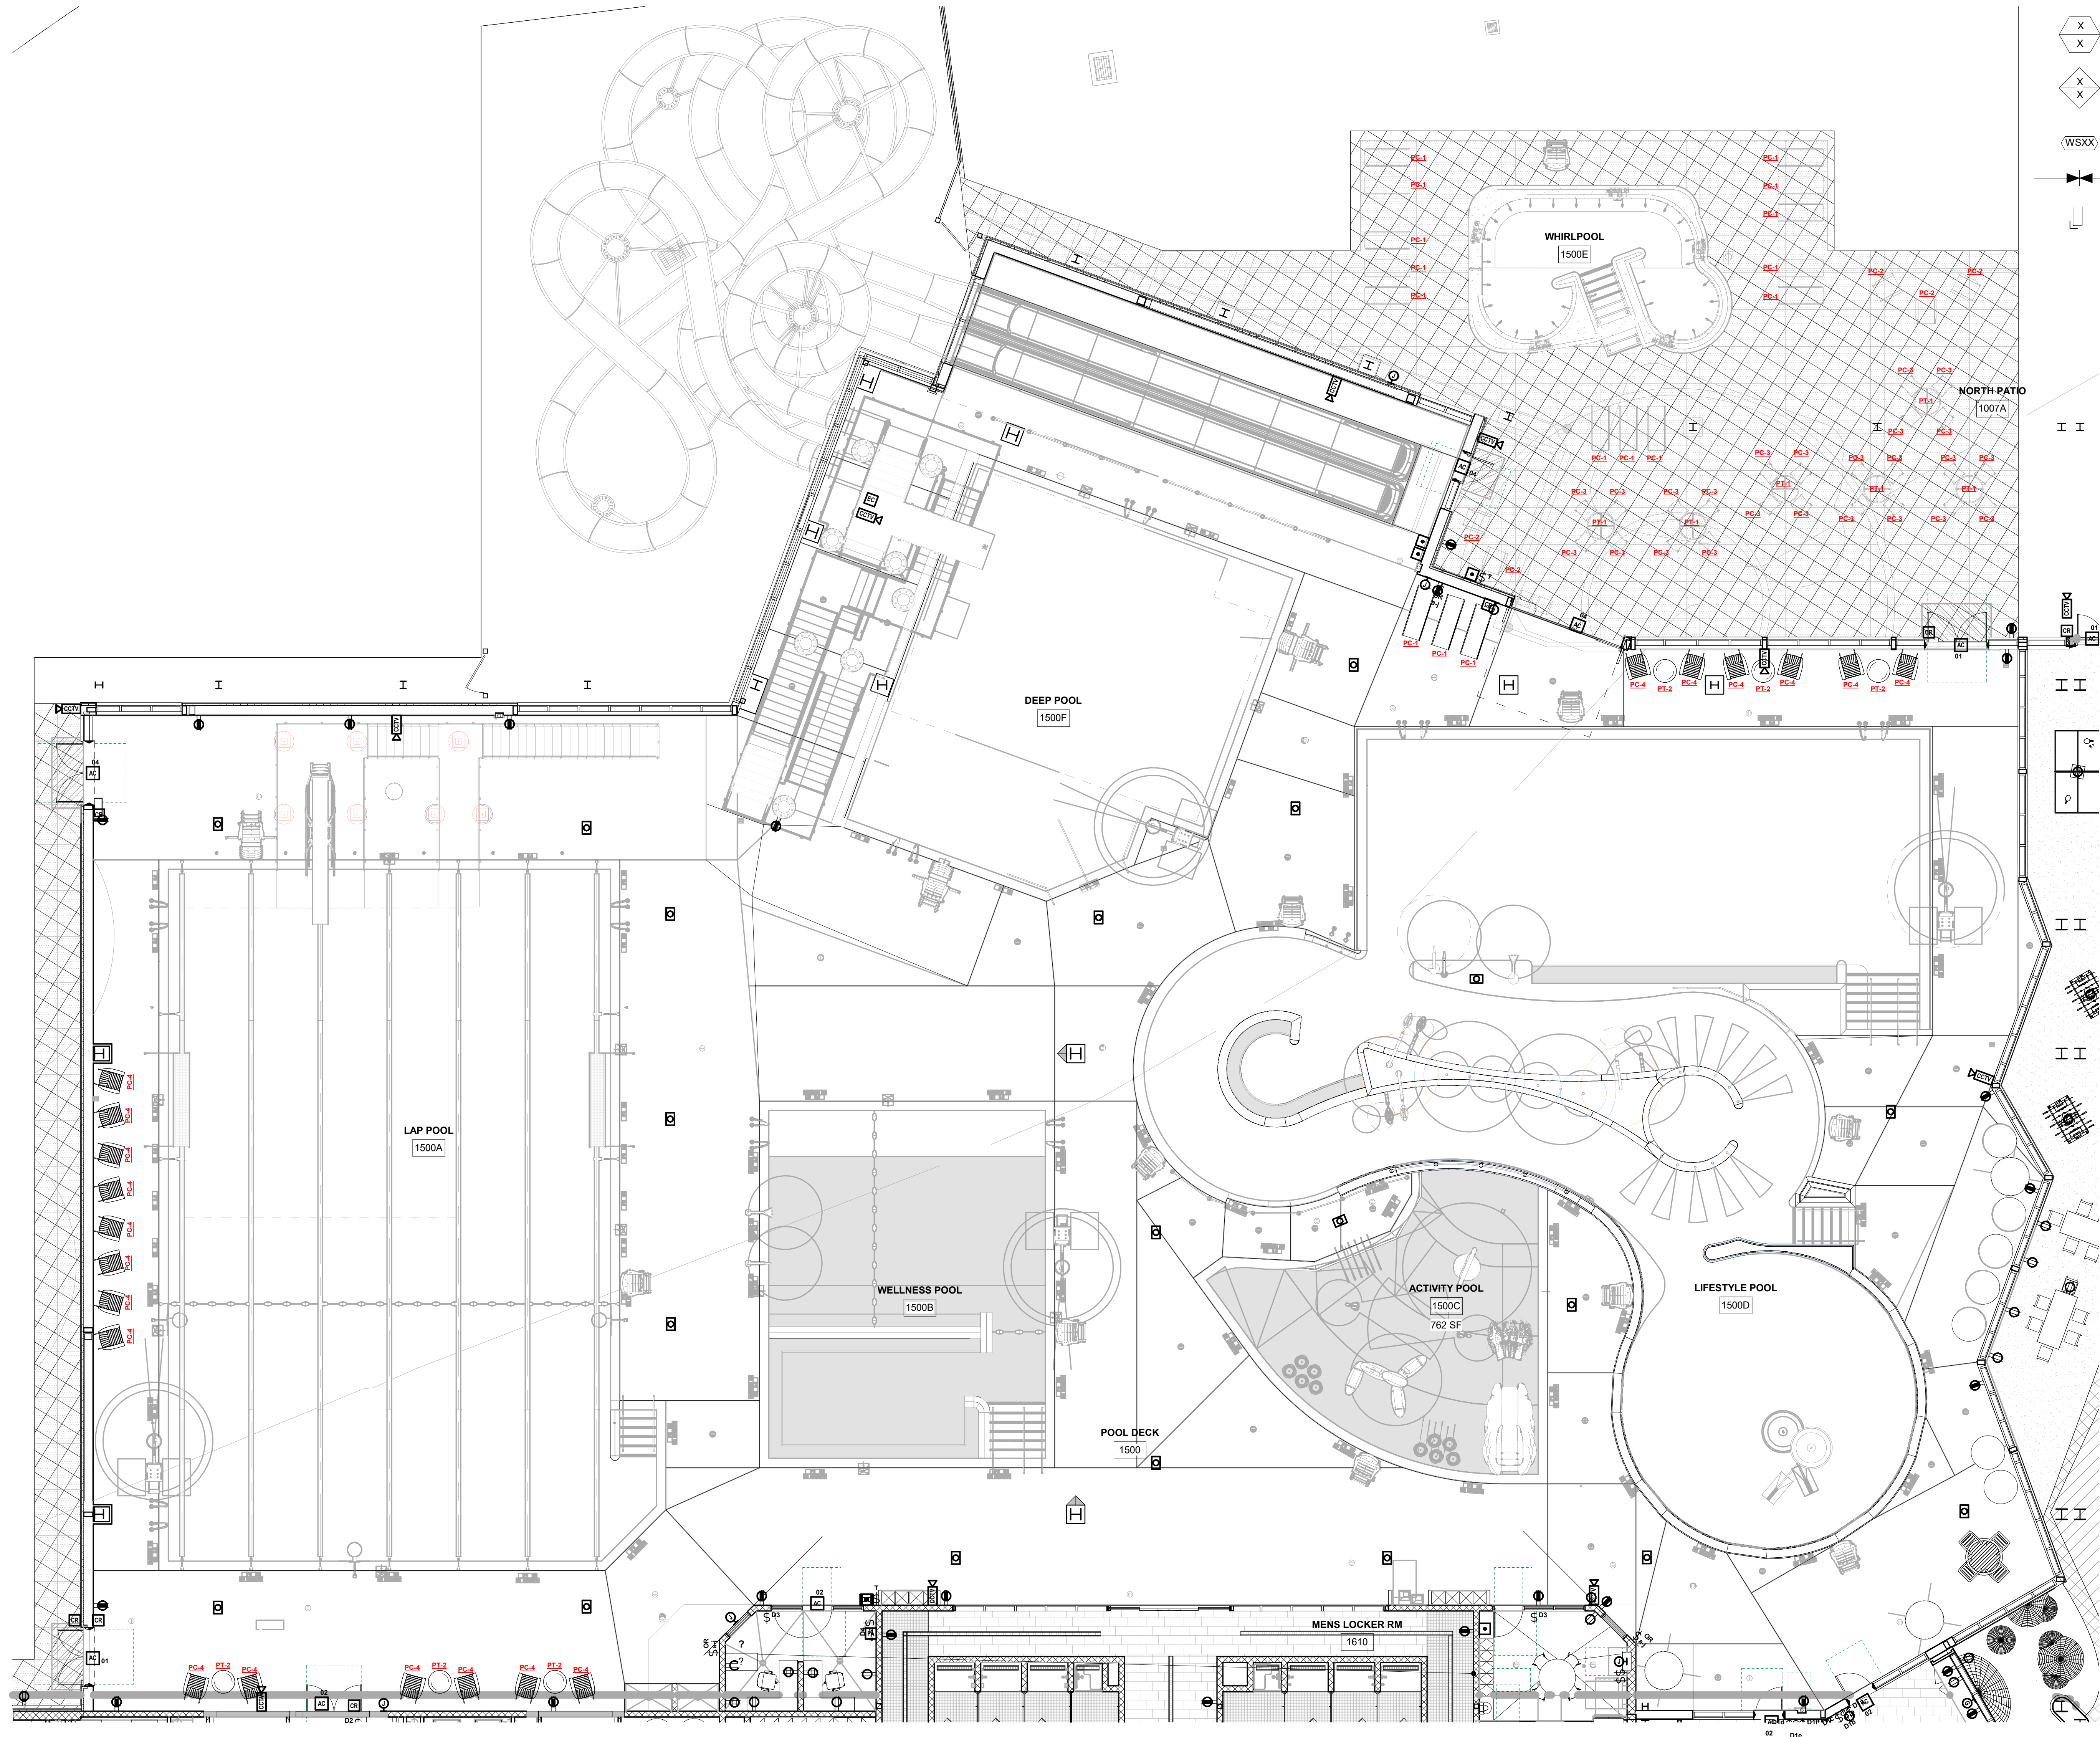

INTERIOR FINISH SYMBOLS

-  PAINT FINISH INDICATOR, REFERENCE FINISH LEGEND
-  FLOOR FINISH INDICATOR, RE: FINISH LEGEND
-  FINISH INDICATOR, REFERENCE FINISH LEGEND
-  WINDOW SHADE INDICATOR, REFERENCE LEGEND
-  FLOOR MATERIAL TRANSITION INDICATOR
-  CORNER GUARD

1 A933 FIRST FLOOR FURNITURE PLAN - AREA C
1/8" = 1'-0"



Project Number: 2023.024
Issue: CONFORMANCE SET
Date: 11/26/2024
Drawn By: LSB
Checked By: JW

Revisions:
Rev. Description Date

Sheet title:
FIRST FLOOR FURNITURE
PLAN - AREA C


10/13/2025 12:29:34 P:\Autodesk Docs\Grand Junction Community Recreation Center\GJCRC_ARCH_R24.rvt



INTERIOR FINISH SYMBOLS

-  PAINT FINISH INDICATOR, REFERENCE FINISH LEGEND
-  FLOOR FINISH INDICATOR, RE: FINISH LEGEND
-  FINISH INDICATOR, REFERENCE FINISH LEGEND
-  WINDOW SHADE INDICATOR, REFERENCE LEGEND
-  FLOOR MATERIAL TRANSITION INDICATOR
-  CORNER GUARD

1 FIRST FLOOR FURNITURE PLAN - AREA D
A934 1/8" = 1'-0"

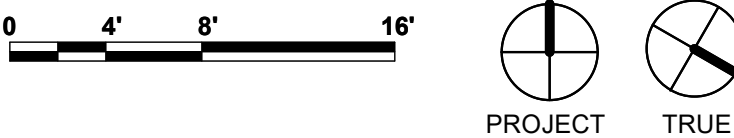

GRAND JUNCTION COMMUNITY
RECREATION CENTER
2836 RECREATION WAY, GRAND
JUNCTION, CO 81506



Project Number: 2023.024
Issue: CONFORMANCE SET
Date: 11/26/2024
Drawn By: LSB
Checked By: JW


Revisions:
Rev. Description Date

Rev.	Description	Date

Sheet title:
FIRST FLOOR FURNITURE
PLAN - AREA D

A934
© 2024 Barker Rinker Seacat Architecture

10/13/2025 12:29:47 P:\Autodesk Docs\Grand Junction Community Recreation Center\GJCRC_ARCH_R24.rvt

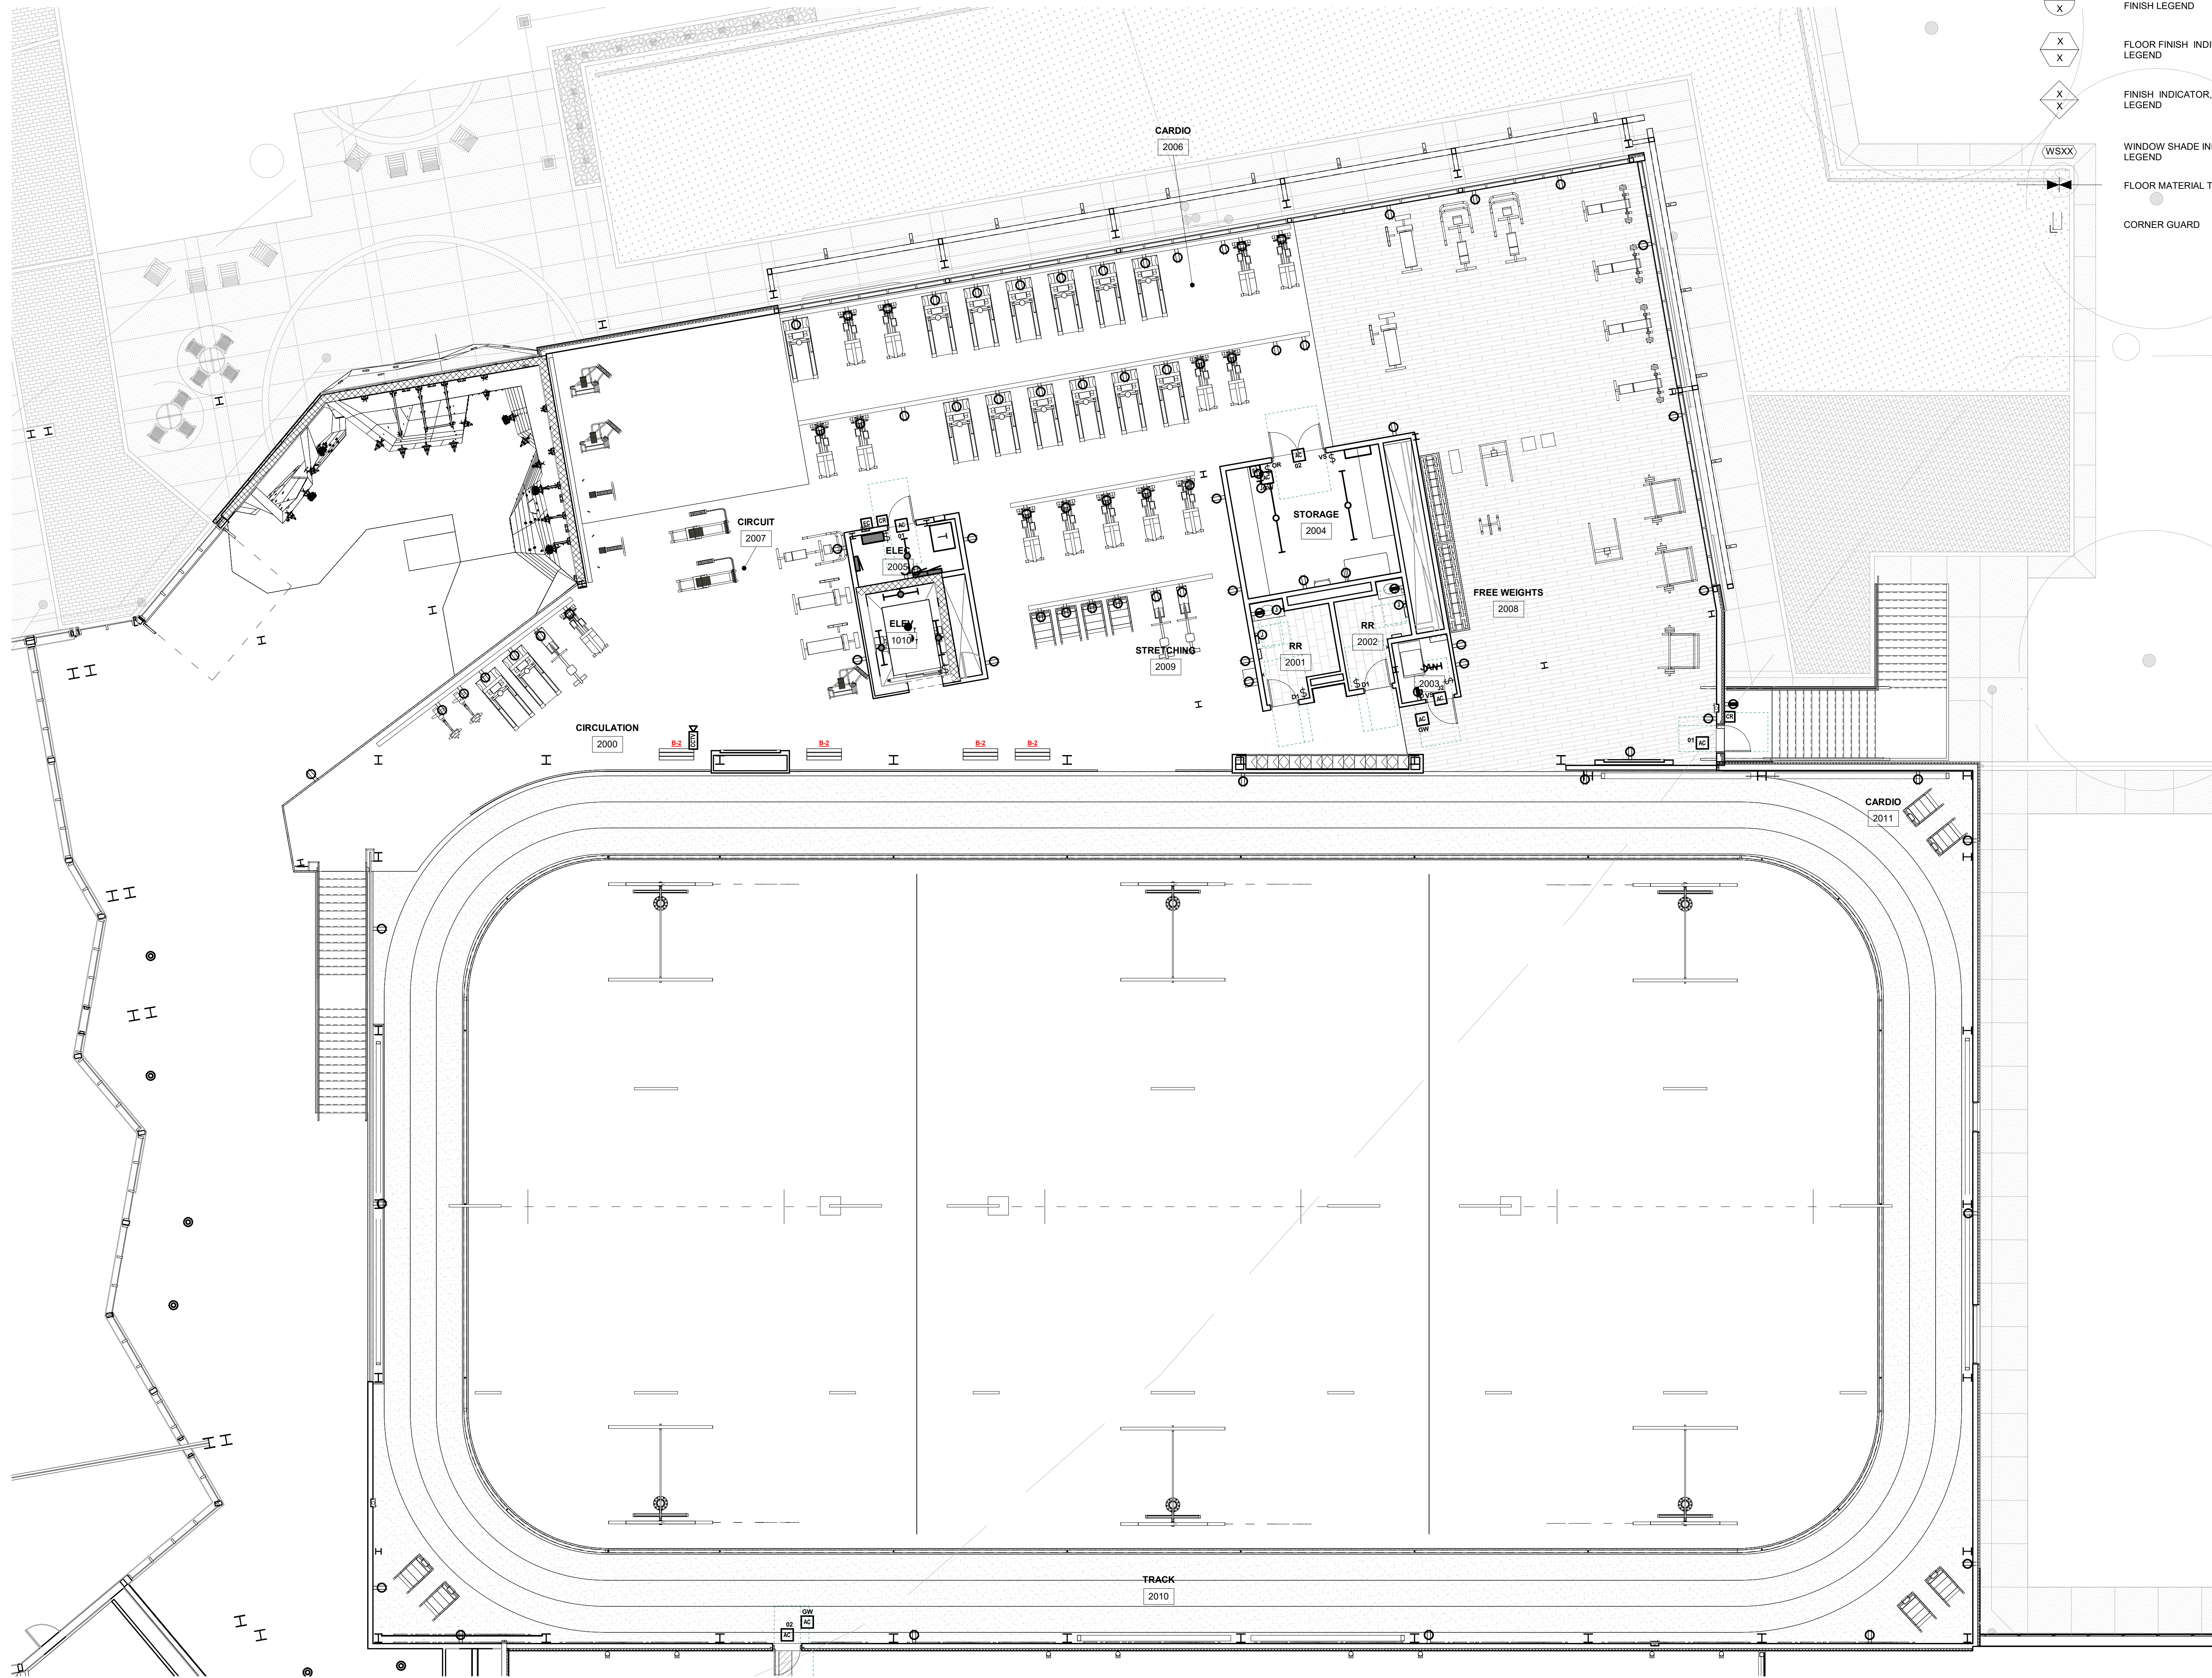

INTERIOR FINISH SYMBOLS

-  PAINT FINISH INDICATOR, REFERENCE FINISH LEGEND
-  FLOOR FINISH INDICATOR, RE: FINISH LEGEND
-  FINISH INDICATOR, REFERENCE FINISH LEGEND
-  WINDOW SHADE INDICATOR, REFERENCE LEGEND
-  FLOOR MATERIAL TRANSITION INDICATOR
-  CORNER GUARD

GRAND JUNCTION COMMUNITY
RECREATION CENTER
2836 RECREATION WAY, GRAND
JUNCTION, CO 81506




Project Number:	2023.024	
Issue:	CONFORMANCE SET	
Date:	11/26/2024	
Drawn By:	LSB	
Checked By:	JW	
Revisions:		
Rev.	Description	Date:

Sheet title:
MEZZANINE FURNITURE PLAN -
AREA D

1
A935
MEZZANINE FURNITURE PLAN - AREA D
1/8" = 1'-0"

0 4' 8' 16'

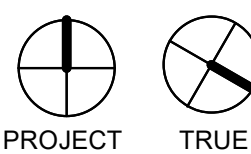

A935
© 2024 Barker Rinker Seacat Architecture