



2/15/2024 3:14:38 PM Autodesk Docs://Grand Junction Community Recreation Center/2024.02.01_GJCR_ARCH_R24.rvt

1 FITNESS OUTDOOR TURF AREAS ENLARGEMENT ALTERNATE #2 AND #62

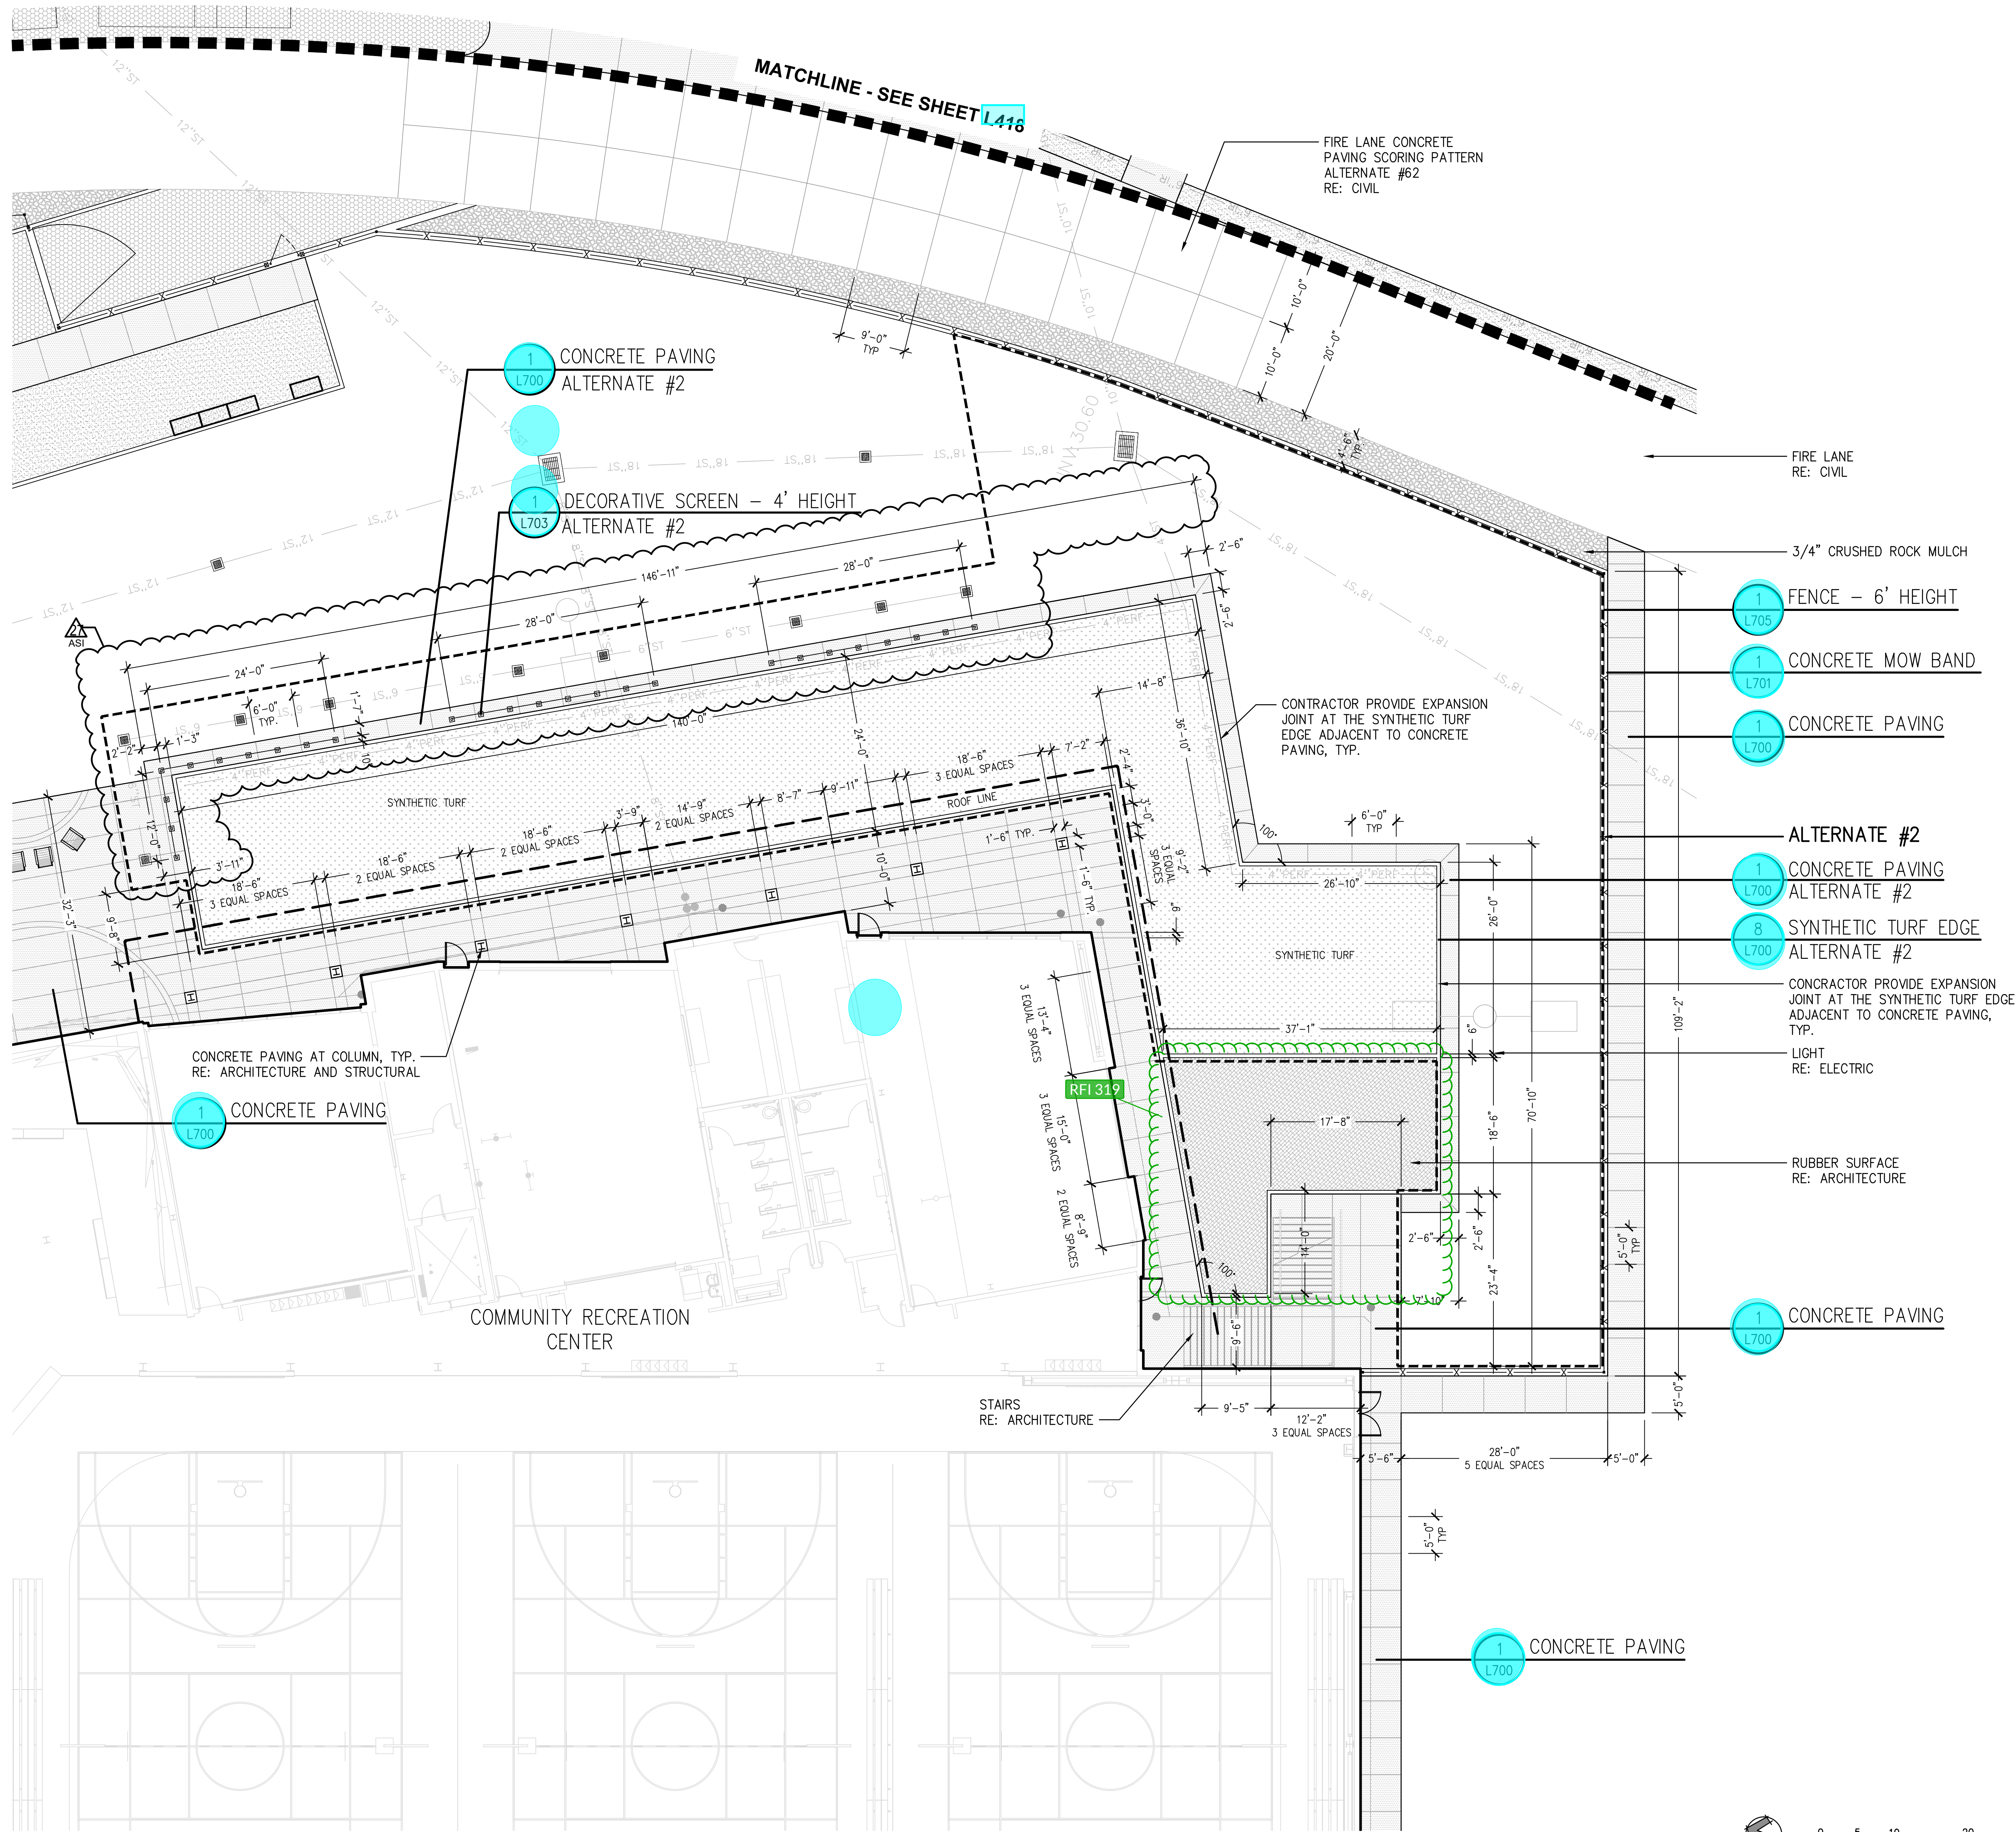

KEY PLAN

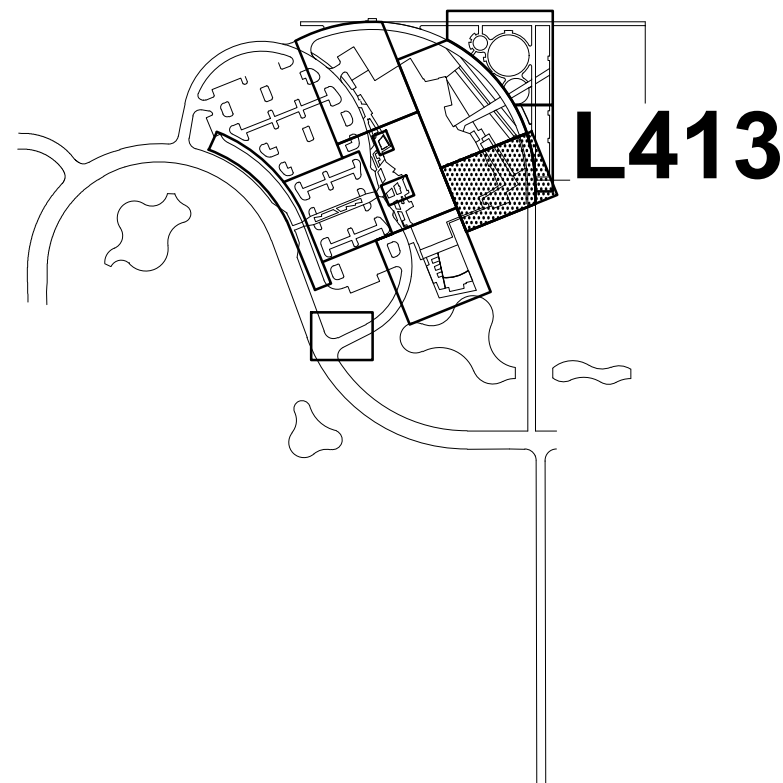

LEGEND

	SURVEY SECTION LINE
	PROPERTY LINE
	LOT LINE
	EXISTING FIBER OPTIC
	EXISTING ELECTRIC LINE
	EXISTING FENCE
	EXISTING TREE TO REMAIN
	EXISTING SURVEY MONUMENT
	EXISTING SIGN
	CONCRETE PAVING
	CONCRETE PAVING - COLORED
	CONCRETE PAVER
	CRUSHER FINES PAVING
	GRAVEL ROAD BASE
	3/4" CRUSHED ROCK MULCH
	POURED-IN-PLACE SURFACING
	SYNTHETIC TURF
	CONCRETE EDGE
	STEEL EDGER
	FENCE - 6' HEIGHT
	FENCE - 8' HEIGHT
	DECORATIVE SCREEN
	CHAINLINK FENCE - 6' HEIGHT
	POND, RE: CIVIL
	BOULDER BLOCK SEATING
	BIKE LOCKERS
	BIKE RACK
	SITE FURNITURE
	CONSTRUCTION JOINT

NOTES

1. RE: SHEET L400 FOR ENLARGEMENT PLAN NOTES.
2. MATERIALS AND FINISHES NOT SPECIFICALLY IDENTIFIED AS 'ALTERNATE #2' AND 'ALTERNATE #62' ARE TO BE INCLUDED IN BASE BID.
3. SEE SHEET L414 FOR FITNESS OUTDOOR TURF AREA BASE BID MATERIALS.

ALTERNATE #2

- SYNTHETIC TURF
- SYNTHETIC TURF EDGE
- DECORATIVE SCREEN 4' HEIGHT
- CONCRETE PAVING
- 3/4\"/>

ALTERNATE #62

- BASE BID: FIRELANE MATERIAL - ASPHALT PAVING
- ALTERNATE: FIRELANE MATERIAL - CONCRETE PAVING
- RE: CIVIL FOR FIRELANE LAYOUT, MATERIALS, AND DETAILS

Rev.	Description	Date
1	Addendum #1	2024.08.15
2	Addendum #2	2024.08.20
3	Addendum #3	2024.09.25
4	Addendum #4	2024.11.28
5	PR-211	2025.10.01
6	PR-215	2025.11.17
-	ASI-227	2026.01.09