


# Persigo WWTP Administrative and Maintenance Building

April 9, 2026

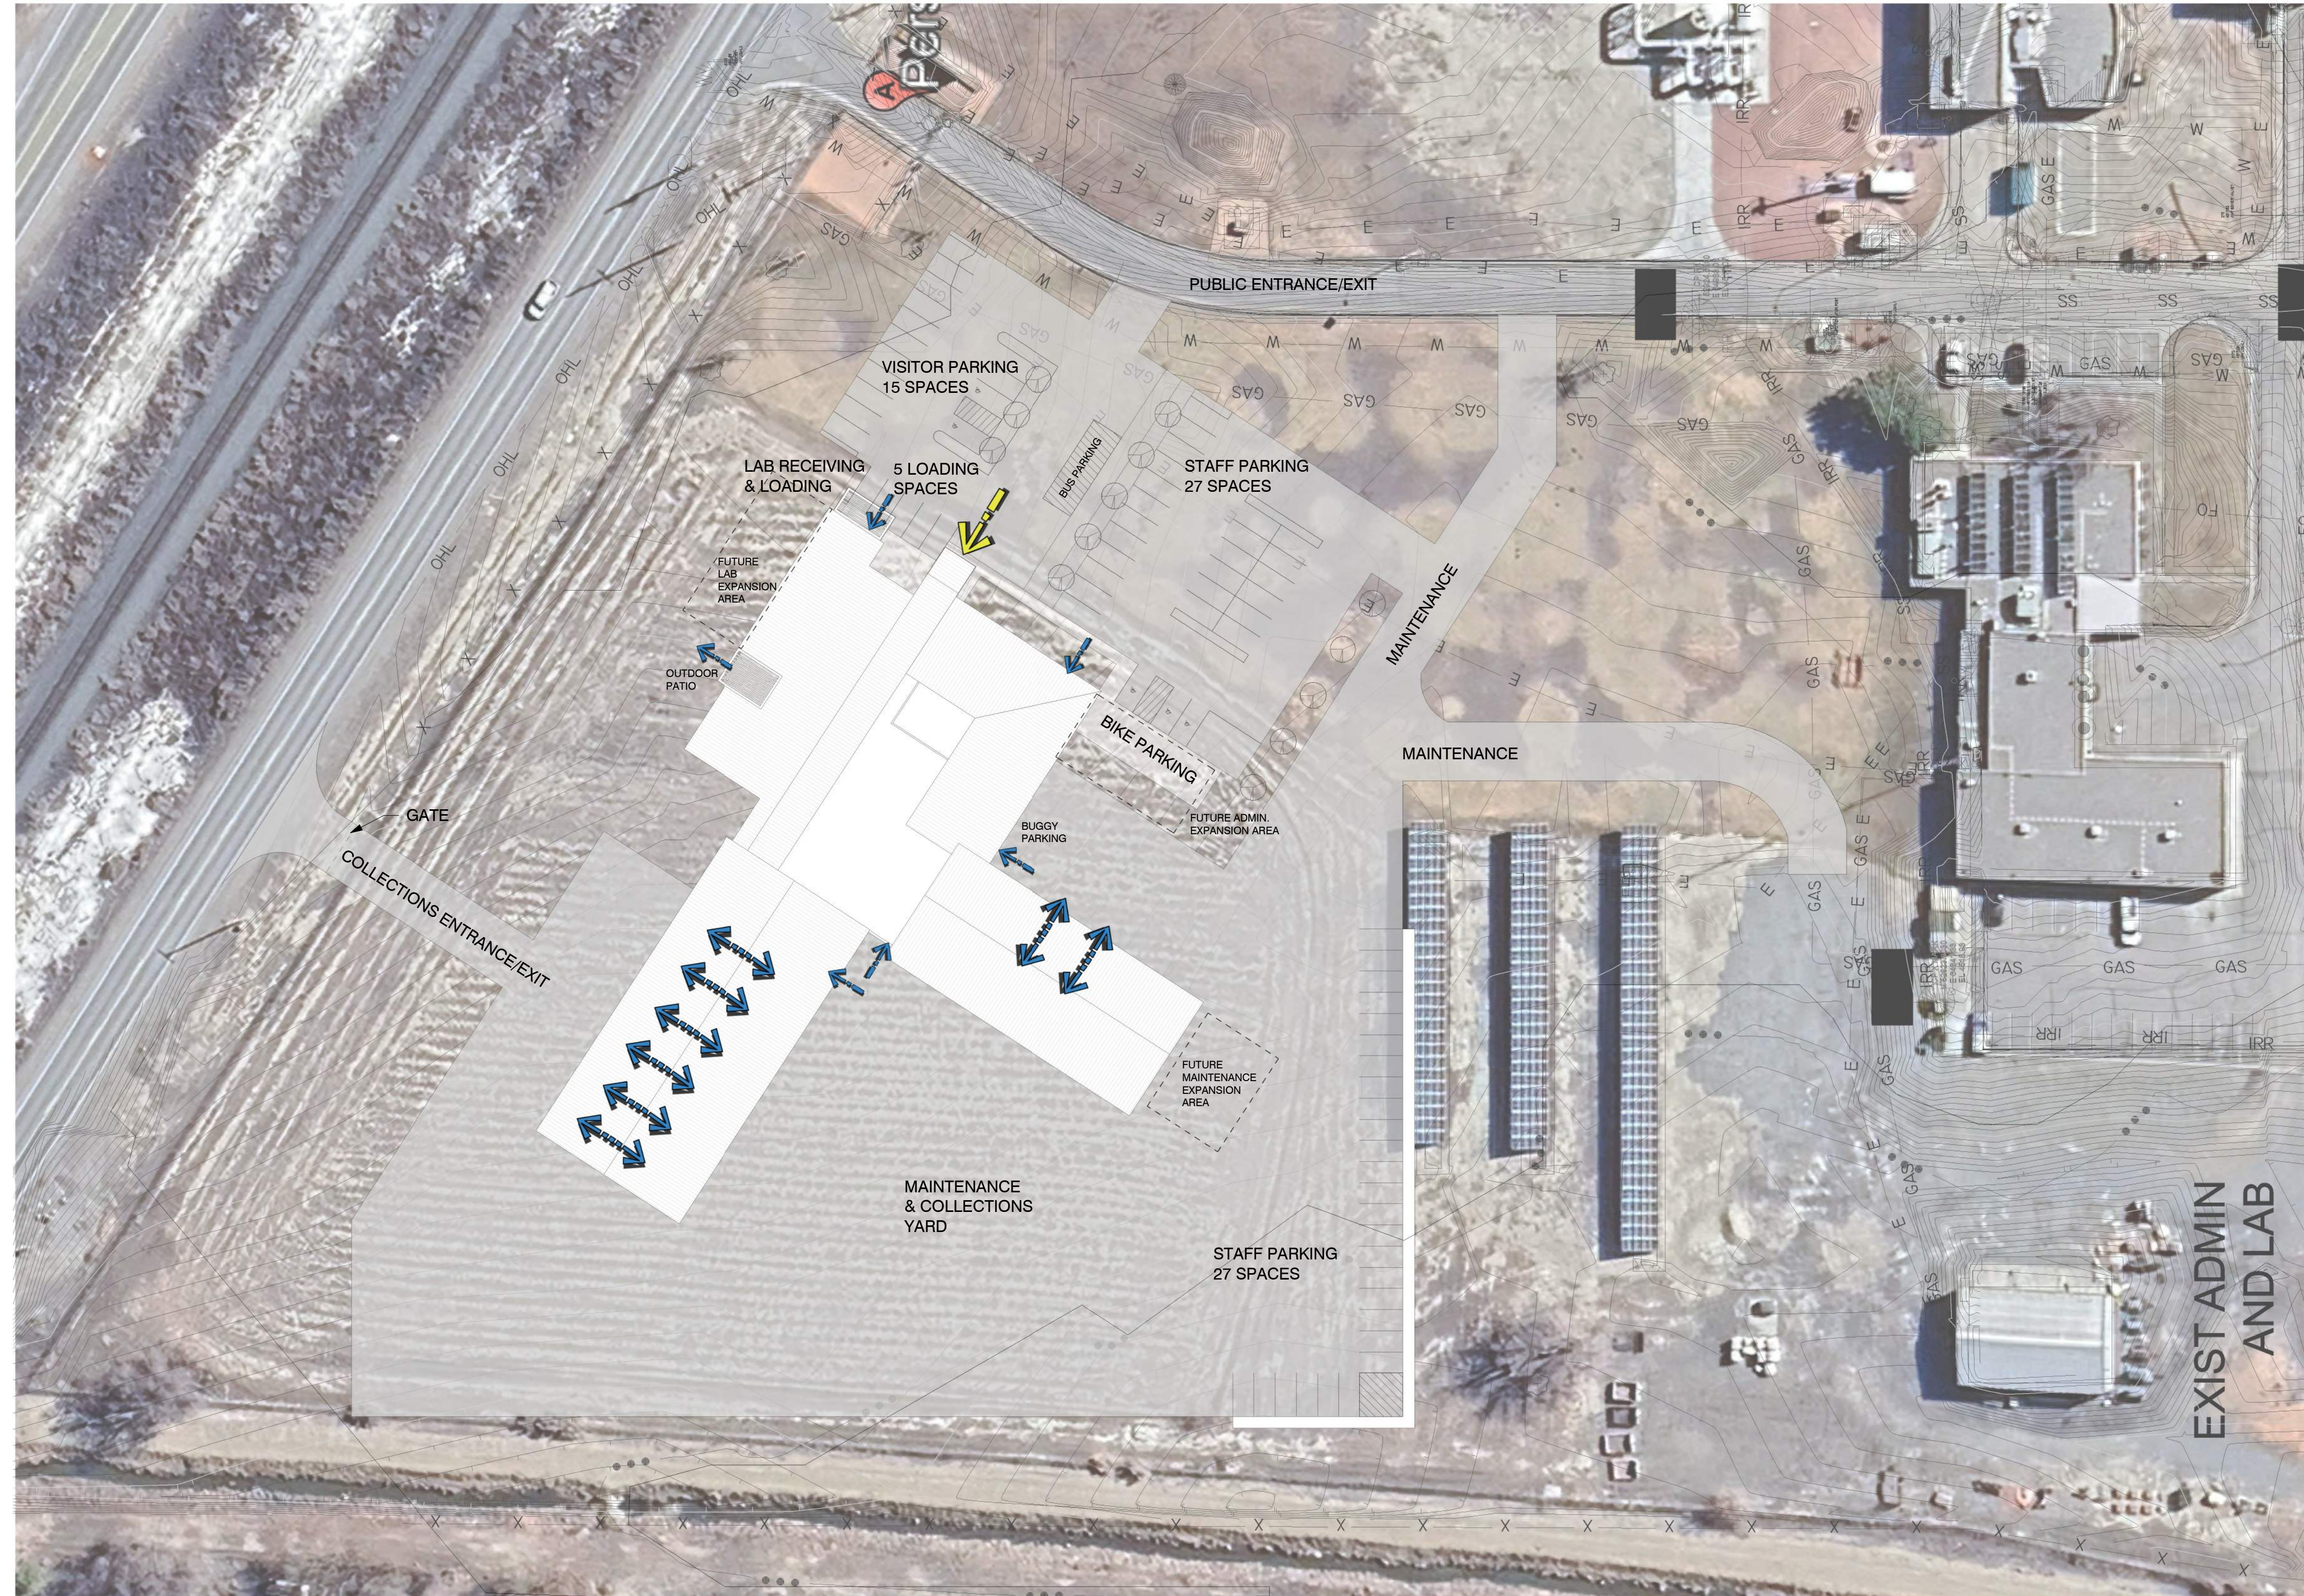

SD Site Plan  
1" = 40'-0"

