


GRE00SCP

TYPE OF RECORD:	PERMANENT
CATEGORY OF RECORD:	DEED (QUIT CLAIM)
NAME OF CONTRACTOR:	MARY J GREEN
SUBJECT / PROJECT:	ROADWAY IMPROVEMENTS
ADDRESS:	424 SOUTH CAMP ROAD
PARCEL:	2945-183-00-041
CITY DEPARTMENT:	PUBLIC WORKS
YEAR:	2000
EXPIRATION DATE:	NONE
DESTRUCTION DATE:	NONE

EXHIBIT "A"

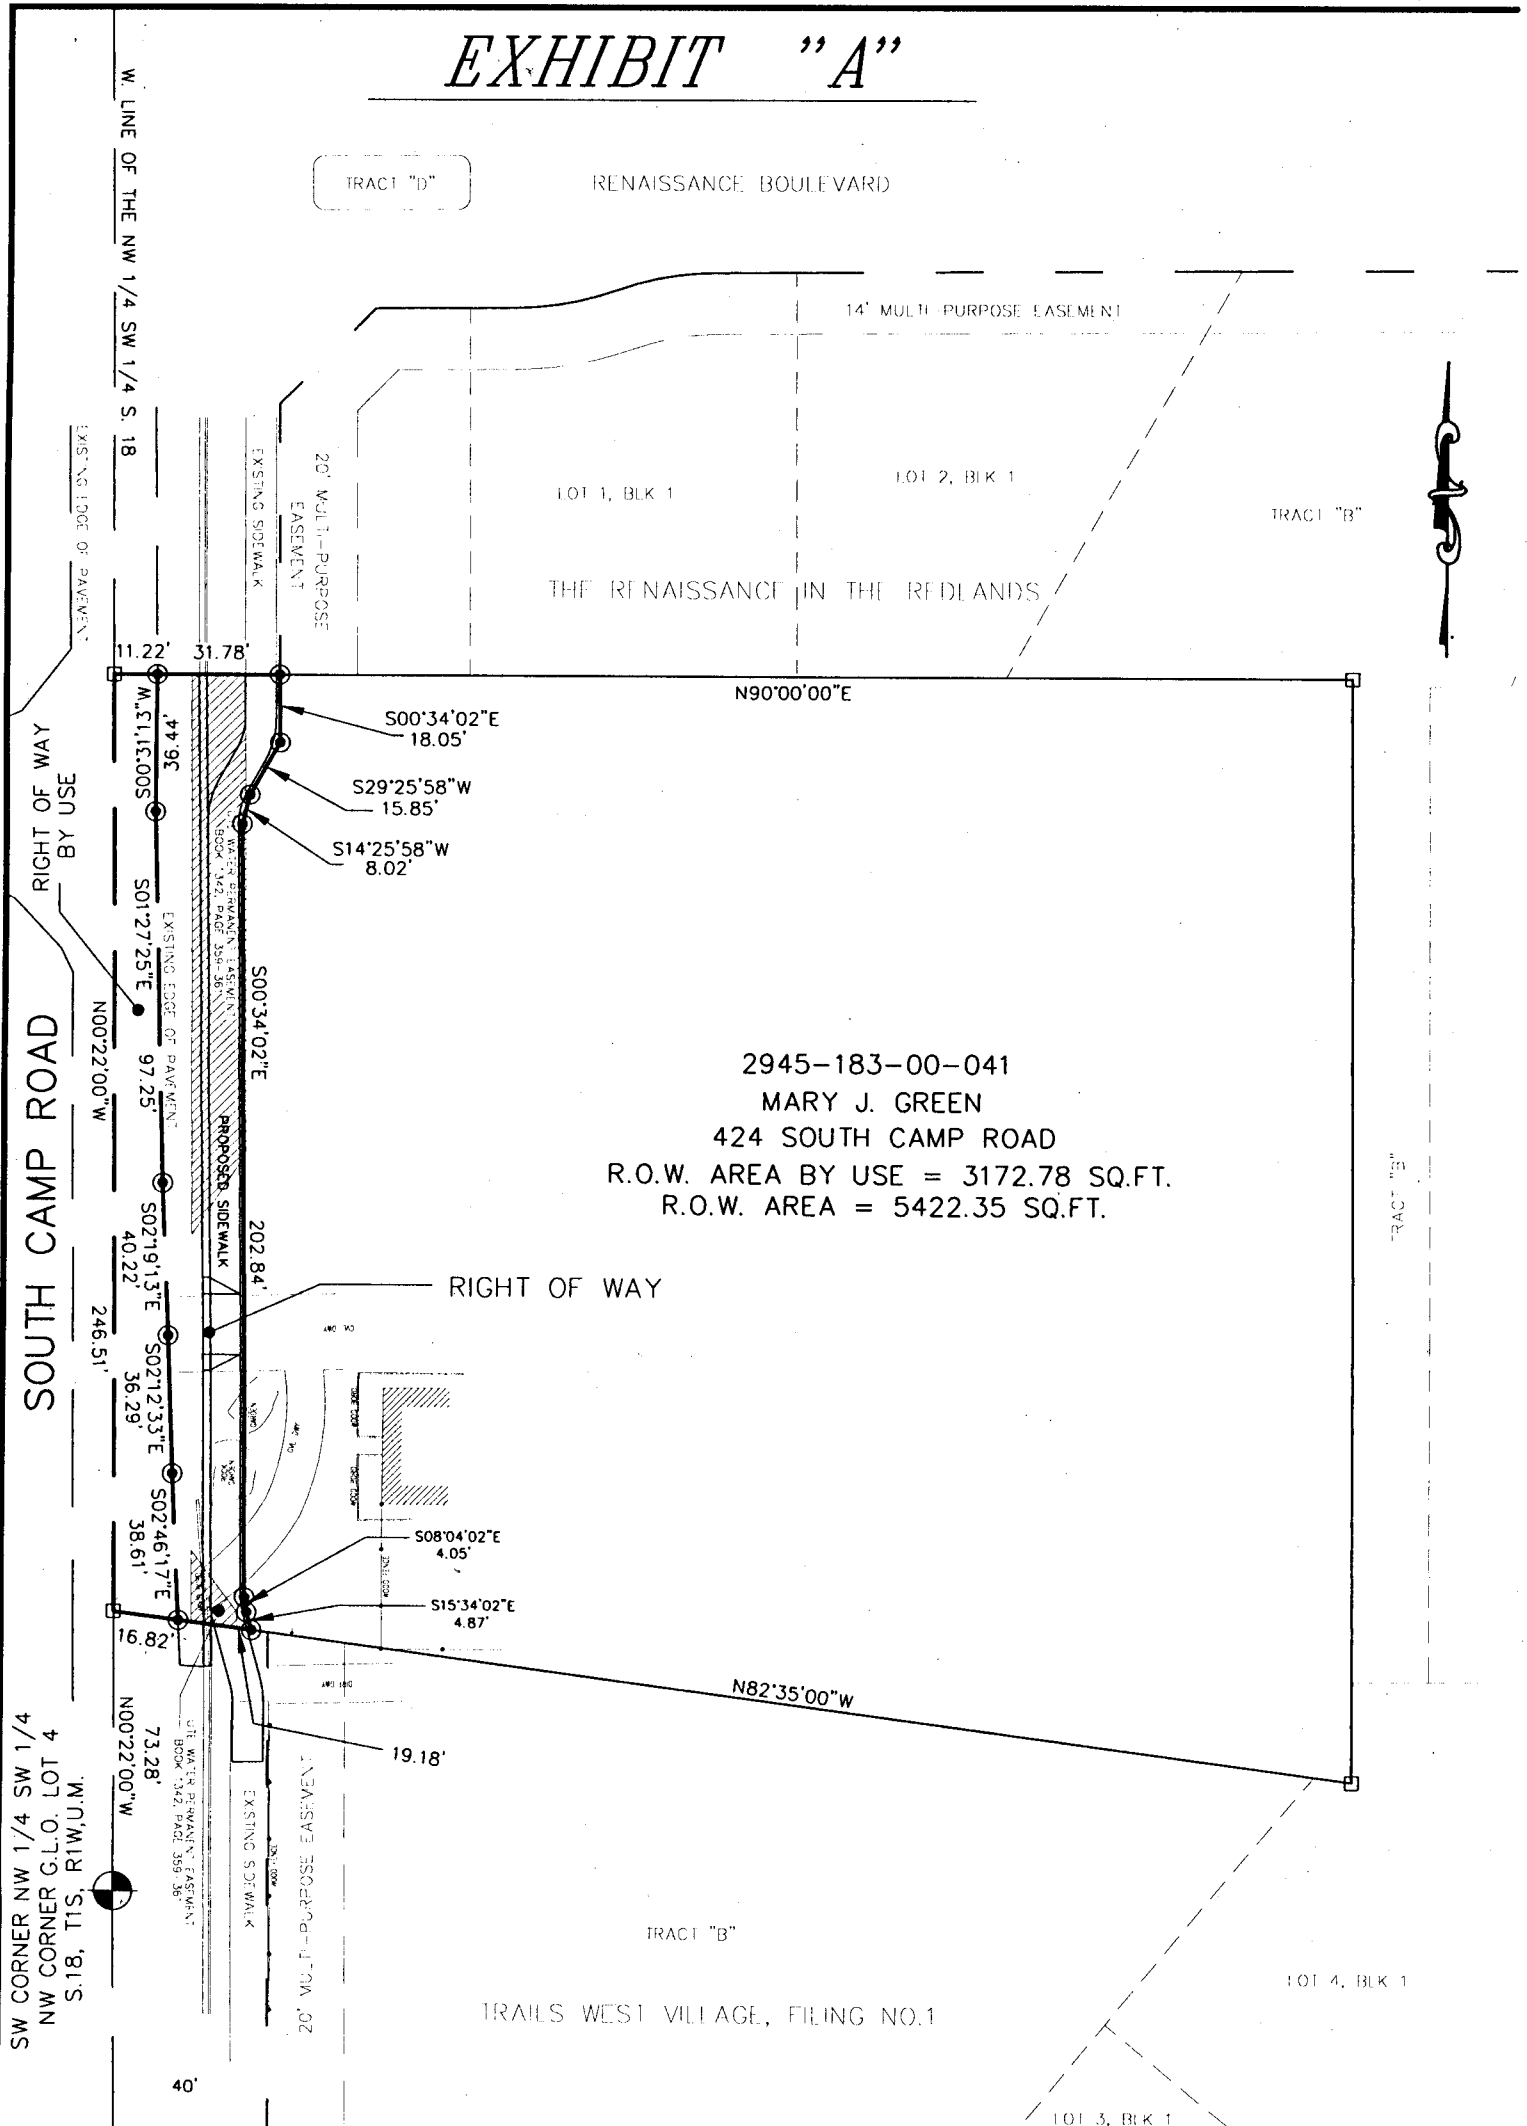

2945-183-00-041
 MARY J. GREEN
 424 SOUTH CAMP ROAD
 R.O.W. AREA BY USE = 3172.78 SQ.FT.
 R.O.W. AREA = 5422.35 SQ.FT.

DRAWN BY: SRP
 DATE: 4-3-2000
 SCALE: 1" = 50'
 APPR. BY: TW
 FILE NO: GREEN.DWG

RIGHT-OF-WAY DESCRIPTION MAP

DEPARTMENT OF PUBLIC WORKS
 ENGINEERING DIVISION
 CITY OF GRAND JUNCTION