

LAM77PHI

TYPE OF RECORD: PERMANENT

CATEGORY OF RECORD: EASEMENT

NAME OF AGENCY OR CONTRACTOR: FRANKLIN C. LAMM

STREET ADDRESS/PARCEL NAME/SUBDIVISION/PROJECT: PARADISE  
HILLS INTERCEPTOR SEWER RIGHT-OF-WAY


CITY DEPARTMENT: PUBLIC WORKS

YEAR: 1977


EXPIRATION DATE: NONE

DESTRUCTION DATE: NONE



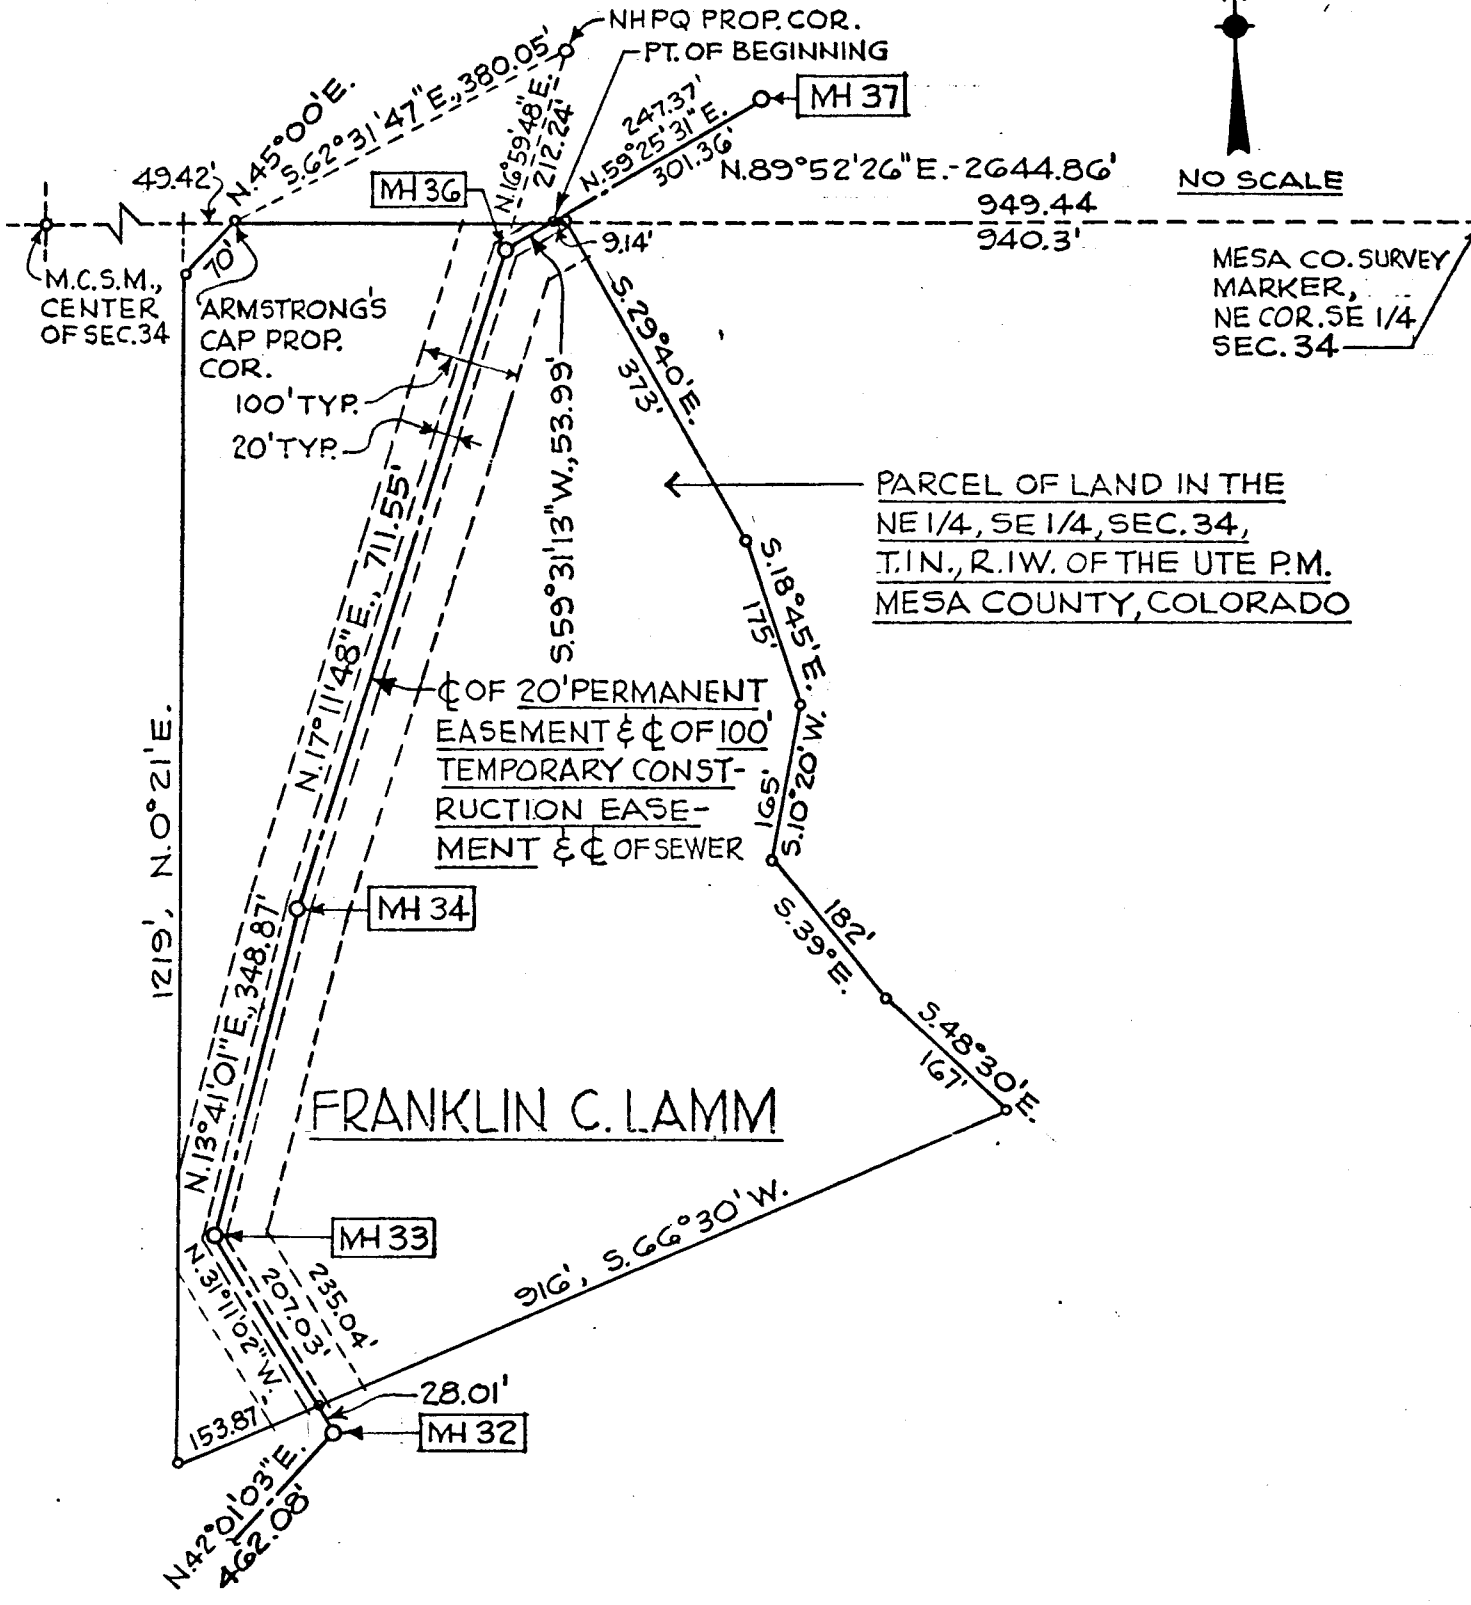

PARADISE HILLS INTERCEPTOR SEWER EASEMENT No. 4



**HENNINGSON, DURHAM & RICHARDSON, INC.**  
 OF COLORADO  
 ENGINEERING · ARCHITECTURE · PLANNING  
 DENVER, COLORADO